

PLAN OF
LYTTON IR. N^o 26A



SCALE: 3 Chns to an Inch.

AREA = 208.3 AC.

Total Confirmed 230.80

which includes portion of S. 10 in Sec 14 which
was shown on this plan as a u. c. # 25 in Oct 17, 1918
1771 Oct 5, 1930
2460 Nov 10, 1922

LYTTON IR. N^o 26
(Skwayaynope)

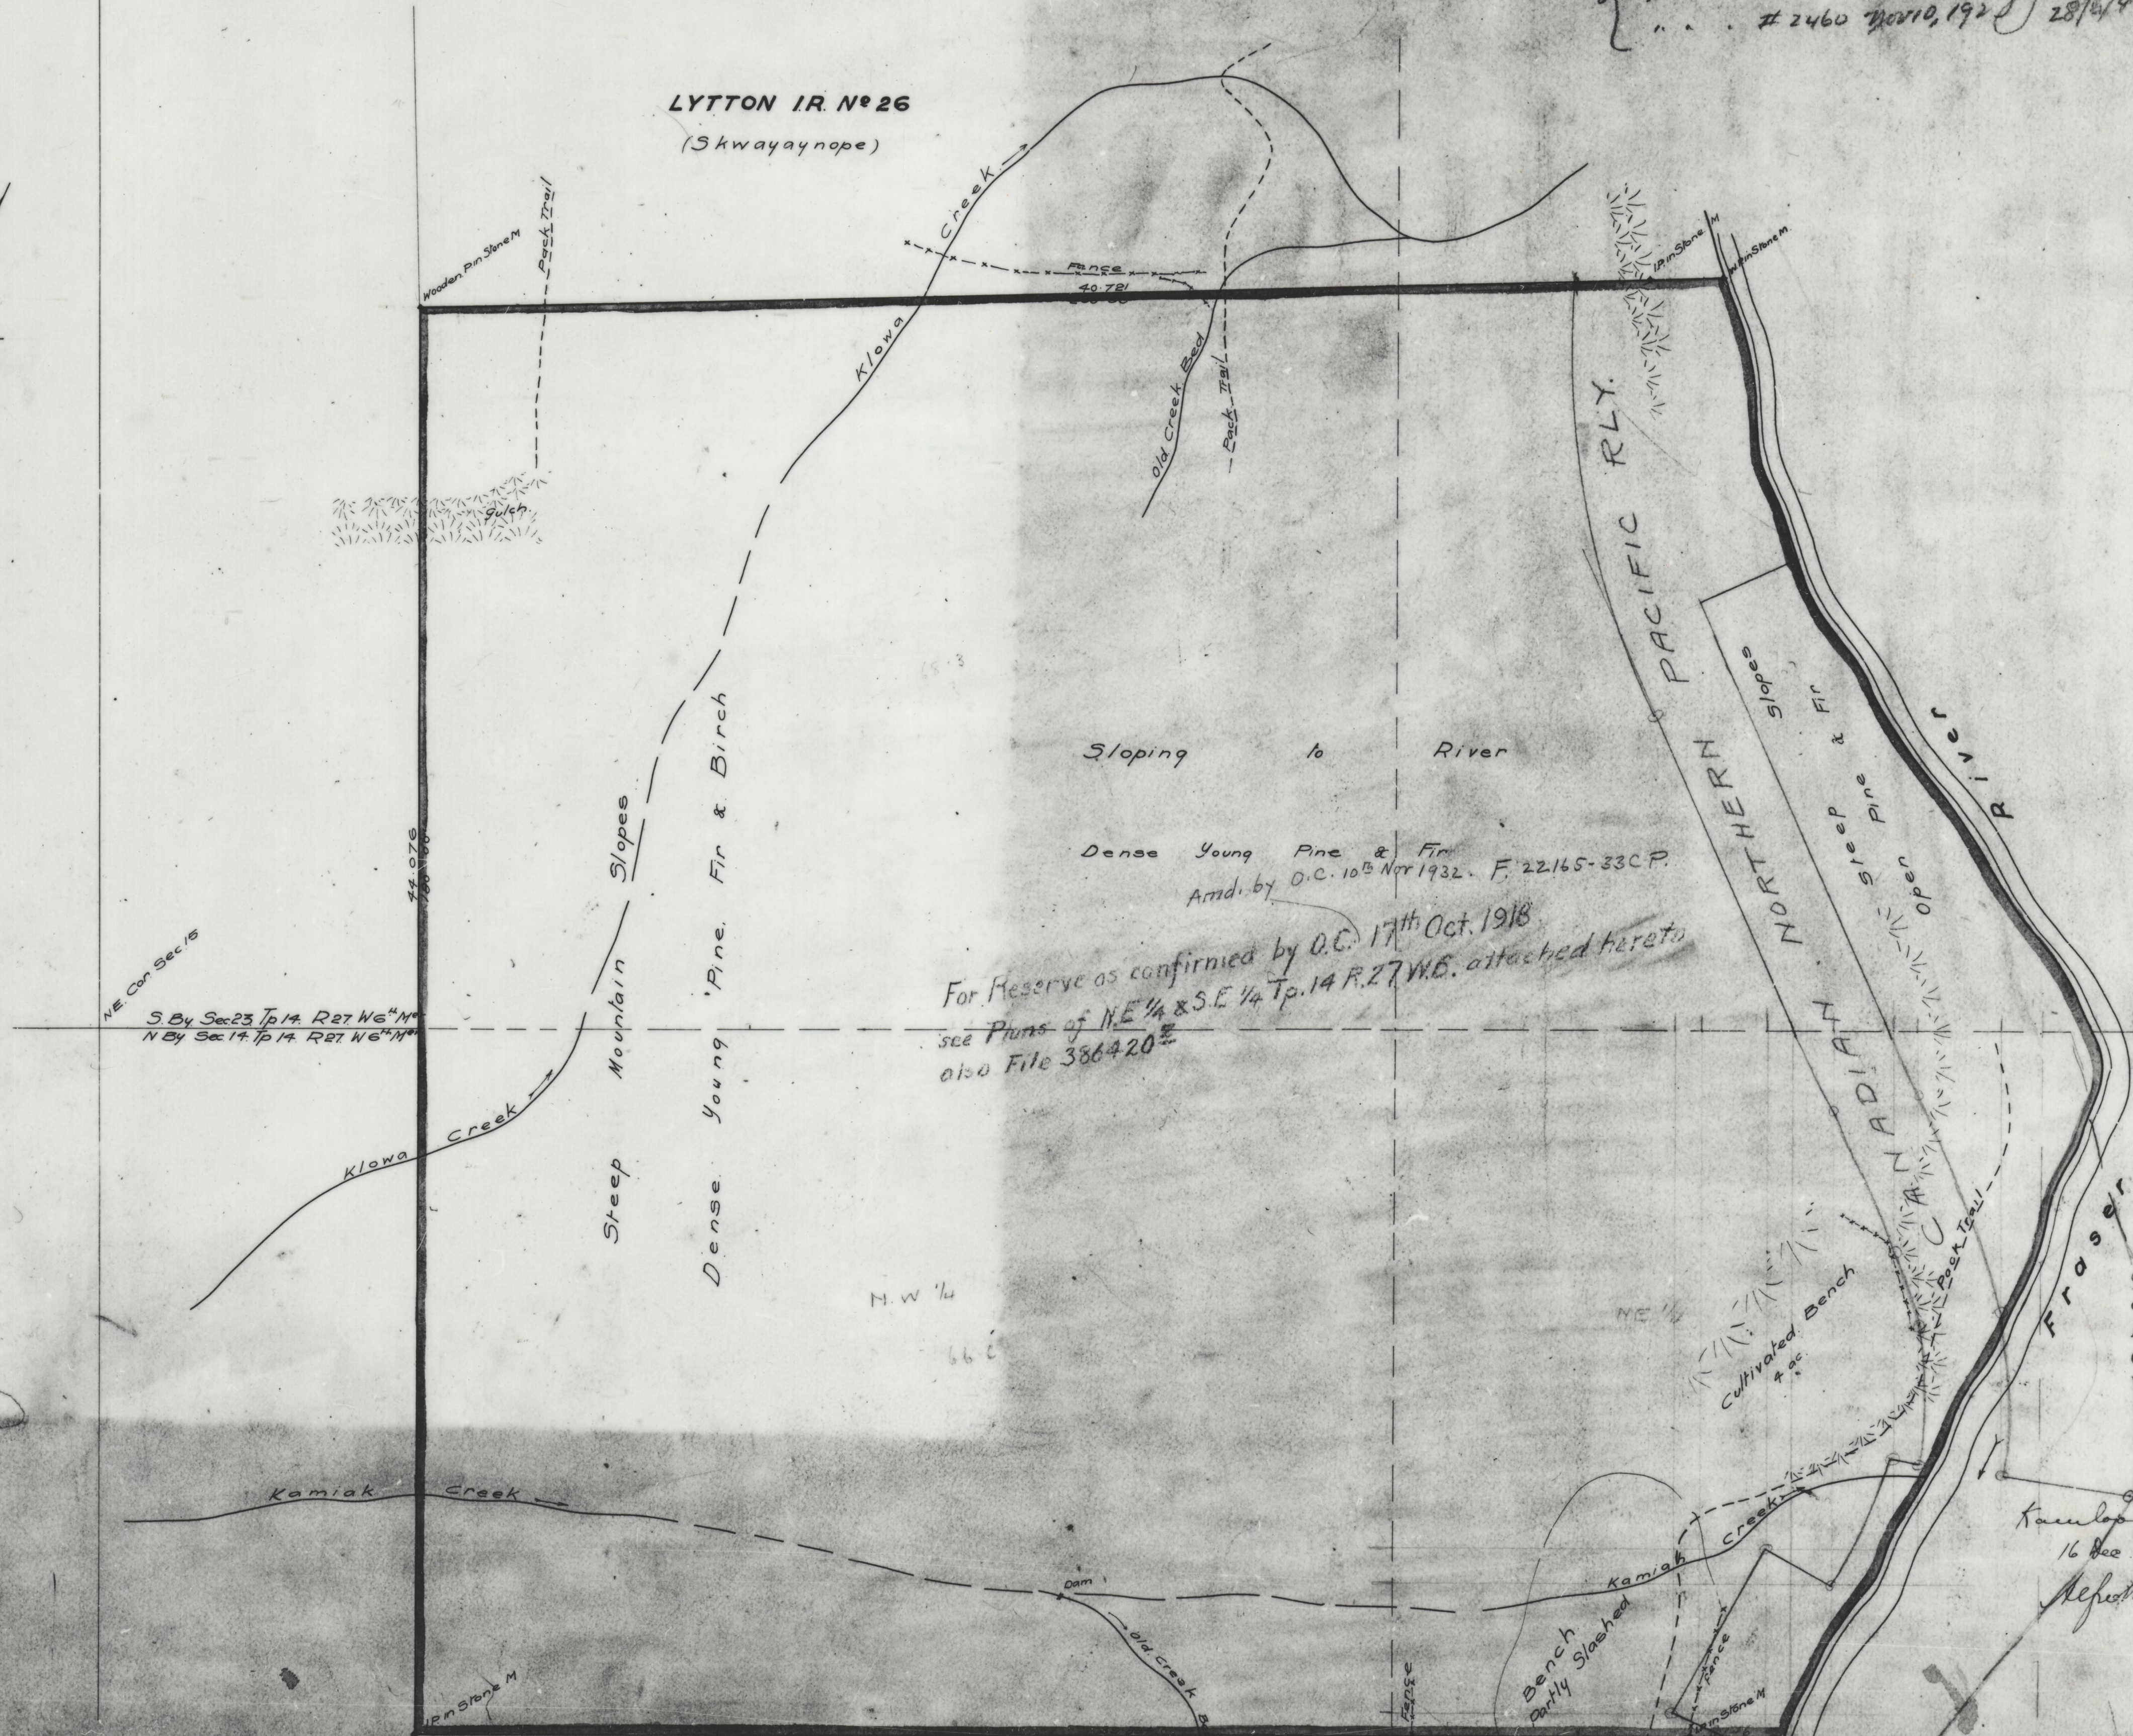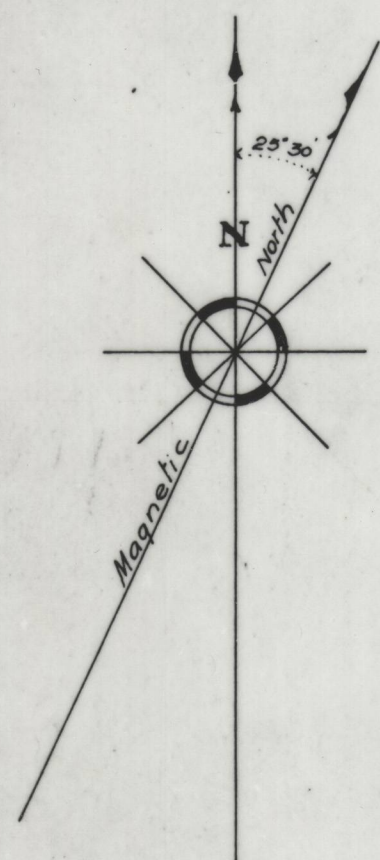

For Reserve as confirmed by O.C. 17th Oct. 1918
see Plans of N.E. 1/4 & S.E. 1/4 Tp. 14 R. 27 W. 6. attached hereto
also File 386420

NOTE
No. affects to A. W. Johnson's Traverse
(R.B. 255) shore line of River
as per Township Plan.
(see R. R. 2462).

CONFIRMATION CERTIFICATE
CONFIRMED by Interim Report No. 66
of the ROYAL COMMISSION on INDIAN
AFFAIRS for the PROVINCE of BRITISH
COLUMBIA, Dated Dec. 3rd 1914
Victoria, B. C.

D. H. M. M. M.
Acting Chairman

Kamiah pr. B. C.
16 Dec. 1911.
A. W. Johnson, D. R. S., B. C. S.