

18504

18504


PLAN OF SURVEY
OF
LOTS 1, 2 AND 3 GROUP 805

APPROX. LAT. 60°08' LONG. 132°39'

YUKON

Scale: 1"=600

Surveyed by J.B. Walcott, D.L.S. in 1945 and 1946 and 1947

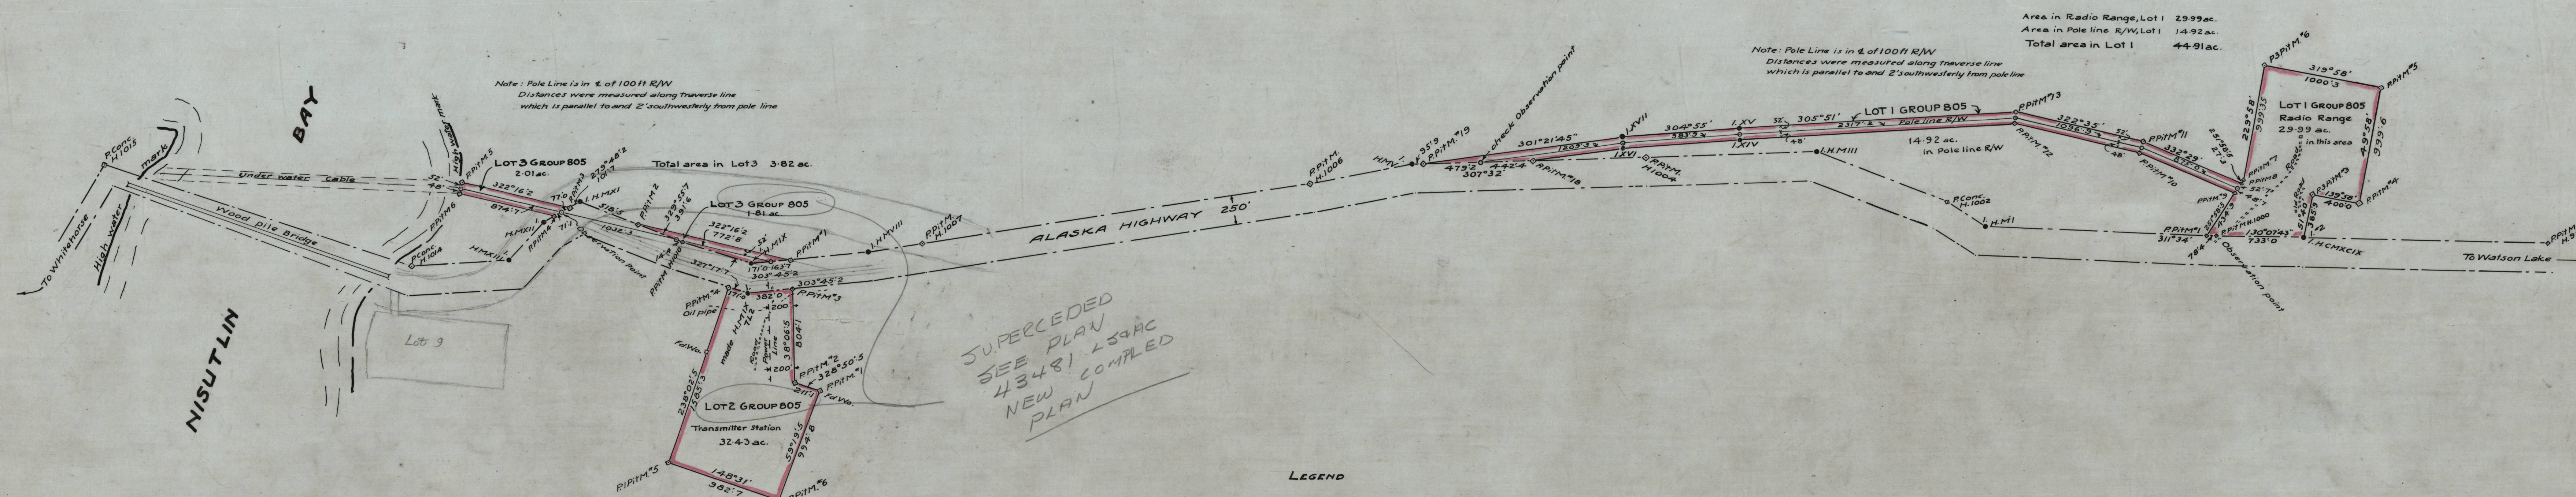

LEGEND

Distances are in feet.
Bearings are astronomic, referred to meridians through Observation Points.
The Alaska Highway is copied from Sheets 30 and 31 of K.R.M. Ecker, D.L.S. survey of 1943.
Highway Right of Way lines are shown thus
Standard Post Pits and Mound shown thus
Standard Post set in concrete shown thus
1/4" Iron Post shown thus
Traverse stations are shown thus
Pole line is shown thus
Pole line is shown thus
Lots are outlined in Red
Roads are shown thus

Department of Mines and Resources,
Ottawa, 14th November 1947
Approved and Confirmed

Surveyor General

A copy of this plan has been filed
in the land files Office for the Yukon
Land and Resources District at
Whitehorse, under number 21313
See letter dated Nov. 30th 1945, File 12255