



PLAN No. 952 (C.L.S.R.)  
(Indian Affairs Survey Records)

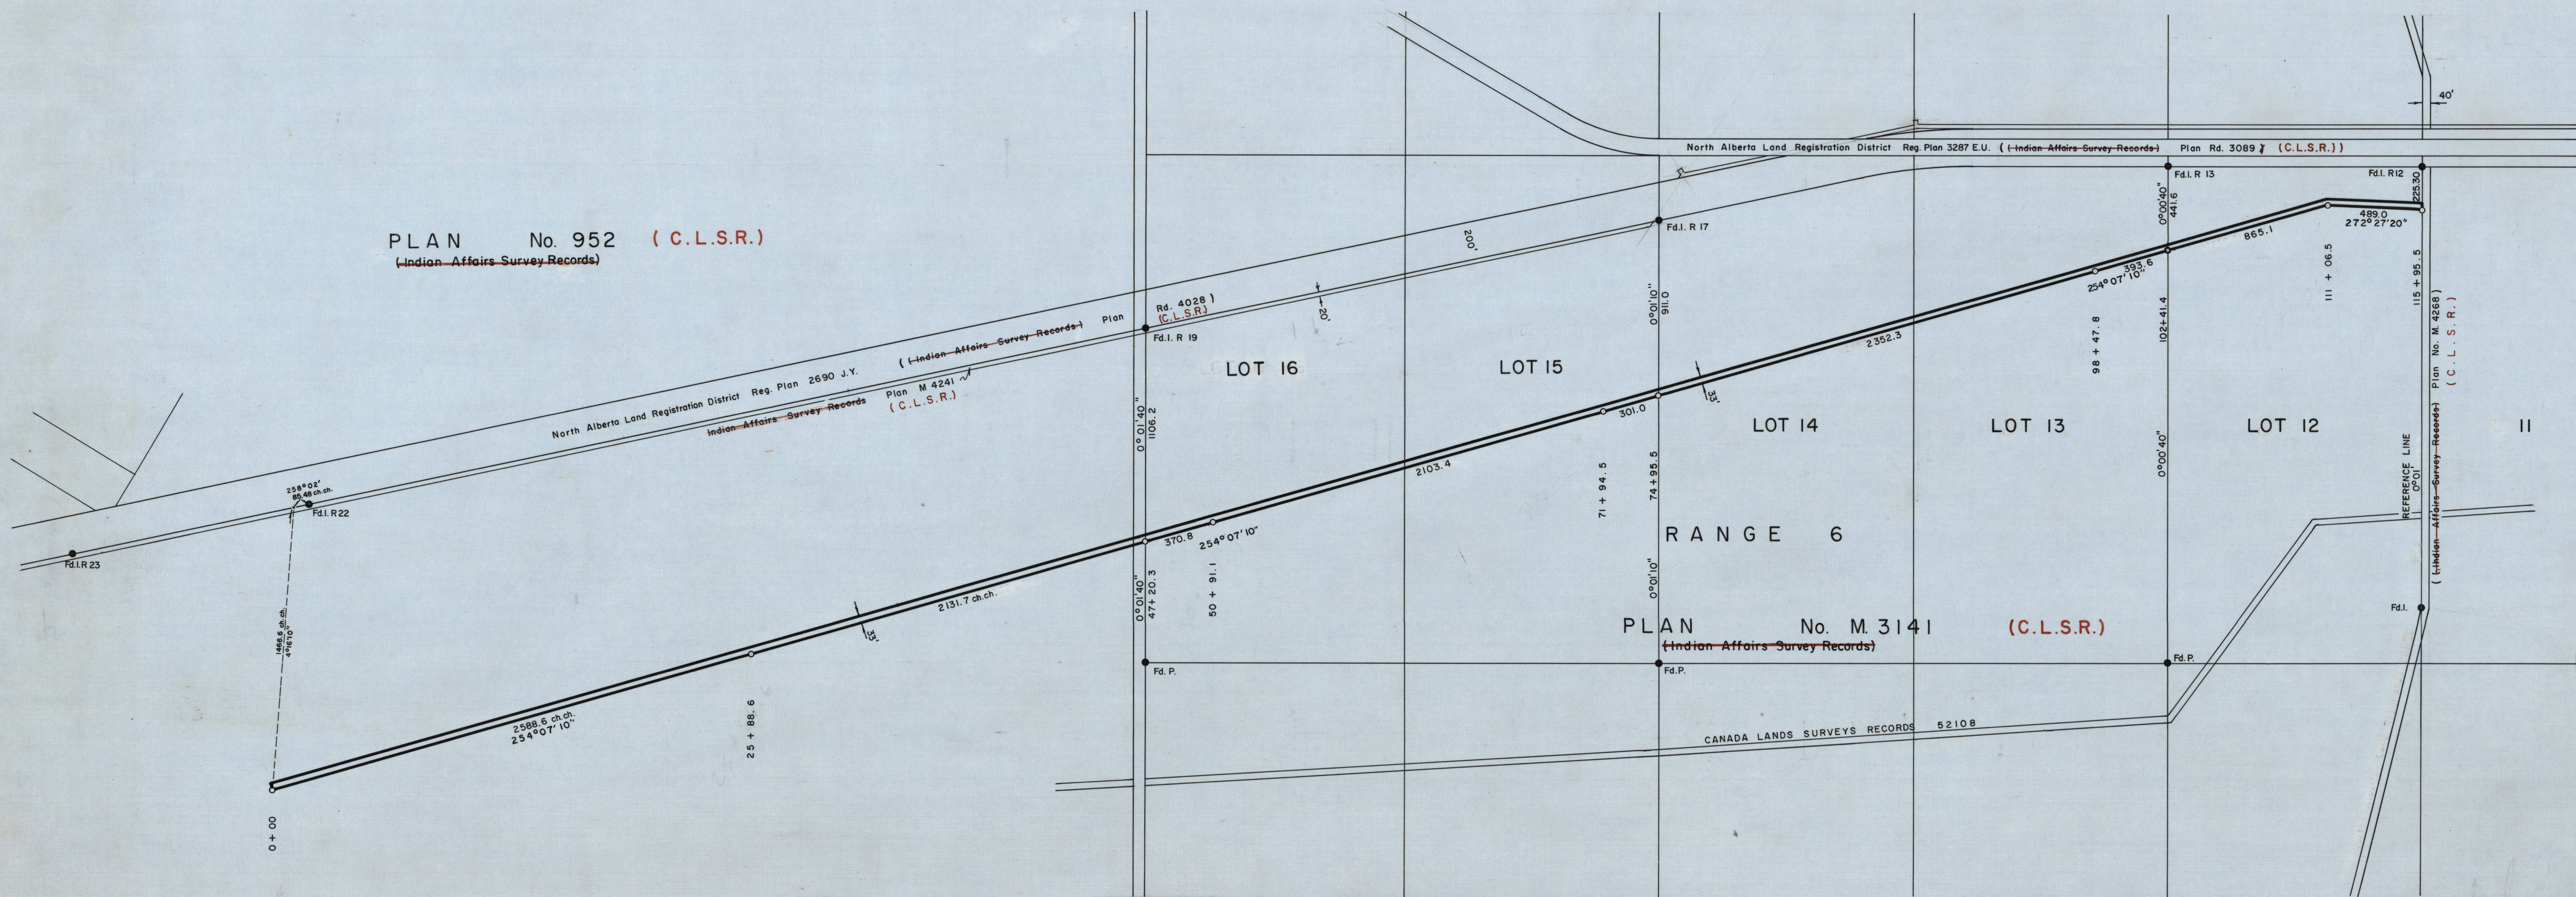

STURGEON LAKE INDIAN RESERVE No. 154

Corrections to this colour made in  
the office of the Surveyor General at Ottawa  
Date July 8, 1965

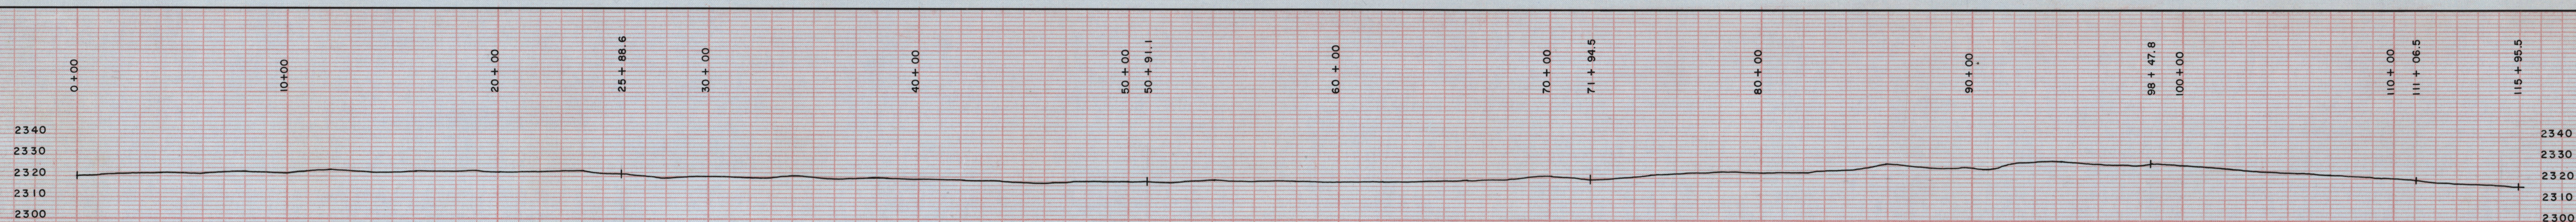

PROFILE

SCALE: 1" = 400' Hor.  
1" = 40' Vert.

NOTE:  
Elevations are referred to Plan M 4268

CANADA LANDS SURVEYS RECORDS  
52618  
Date 19 JUL 1965

SIGNATURES FOR

PEACE RIVER OIL PIPE LINE CO LTD

*J. C. Raudies* PRESIDENT  
*J. M. H. H. H.* SECRETARY  
*E. C. A. A.* ENGINEER

AFFIDAVIT

I, Hugh E. Impey, of the City of Edmonton, Dominion Land Surveyor, make oath and say:  
That I have in my own proper person, according to law and the instructions of the Surveyor General  
of Canada Lands, faithfully and correctly executed the survey shown by this plan and field notes;  
and that the said plan and field notes are correct and true to the best of my knowledge and  
belief. - SO HELP ME GOD.

Sworn before me at Edmonton  
this 20. day of March 1965.

*Hugh E. Impey*  
Dominion Land Surveyor

*Commissioner*  
A Commissioner for Oaths in and for the Province of Alberta.

APPROVAL  
OF  
SURVEYOR GENERAL

Department of Mines and Technical Surveys  
Ottawa 13th July 1965  
Re. Section 45, Canada Lands Survey Act  
Approved  
*D. J. J. J.*  
Surveyor General

THIS SURVEY WAS EXECUTED DURING THE PERIOD  
February 12th to February 22nd A.D. 1965

LEGEND

1. Found is abbreviated "Fd."
2. Alberta Standard Iron Survey Posts are abbreviated "I".
3. C.L.S. Standard Posts are abbreviated "P".
4. Measurements derived by calculation are noted as "calc."
5. All distances are in feet and between iron posts unless shown otherwise.
6. Survey Posts found shown thus:
7. Alberta Standard Iron Survey Posts planted are shown thus:
8. Right of Way is 33 feet in width throughout.
9. Bearings are derived from R/W plan M 4268 (Indian Affairs Survey Records) (C.L.S.R.)
10. Total area req'd in Indian Reserve No. 154 = 8.79 Acres.
11. Land dealt with by this plan bounded thus:

PEACE RIVER OIL PIPE LINE CO. LTD.

PLAN AND FIELD NOTES SHOWING SURVEY  
OF  
OIL PIPE LINE RIGHT OF WAY  
IN THE  
STURGEON LAKE INDIAN RESERVE No. 154  
IN  
Twp. 70 Rge. 23 W.5th M.  
ALBERTA

SCALE  
1" = 400'

BY  
HUGH E. IMPEY  
DOMINION LAND SURVEYOR

4692-1

Examined. T.M. 8:7:65

22 x 45