


CANADA LANDS SURVEYS RECORDS
51711

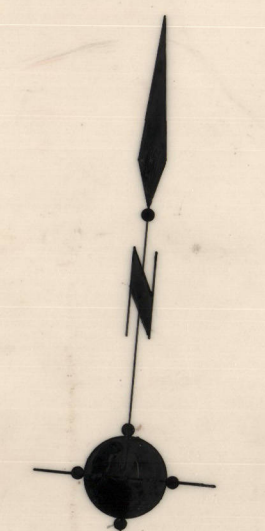


CITY OF FORT WILLIAM
DISTRICT OF THUNDER BAY

C.L.S.R. PLAN T1277

PARCEL NO. 3189

(CITY ROAD)

CITY ROAD

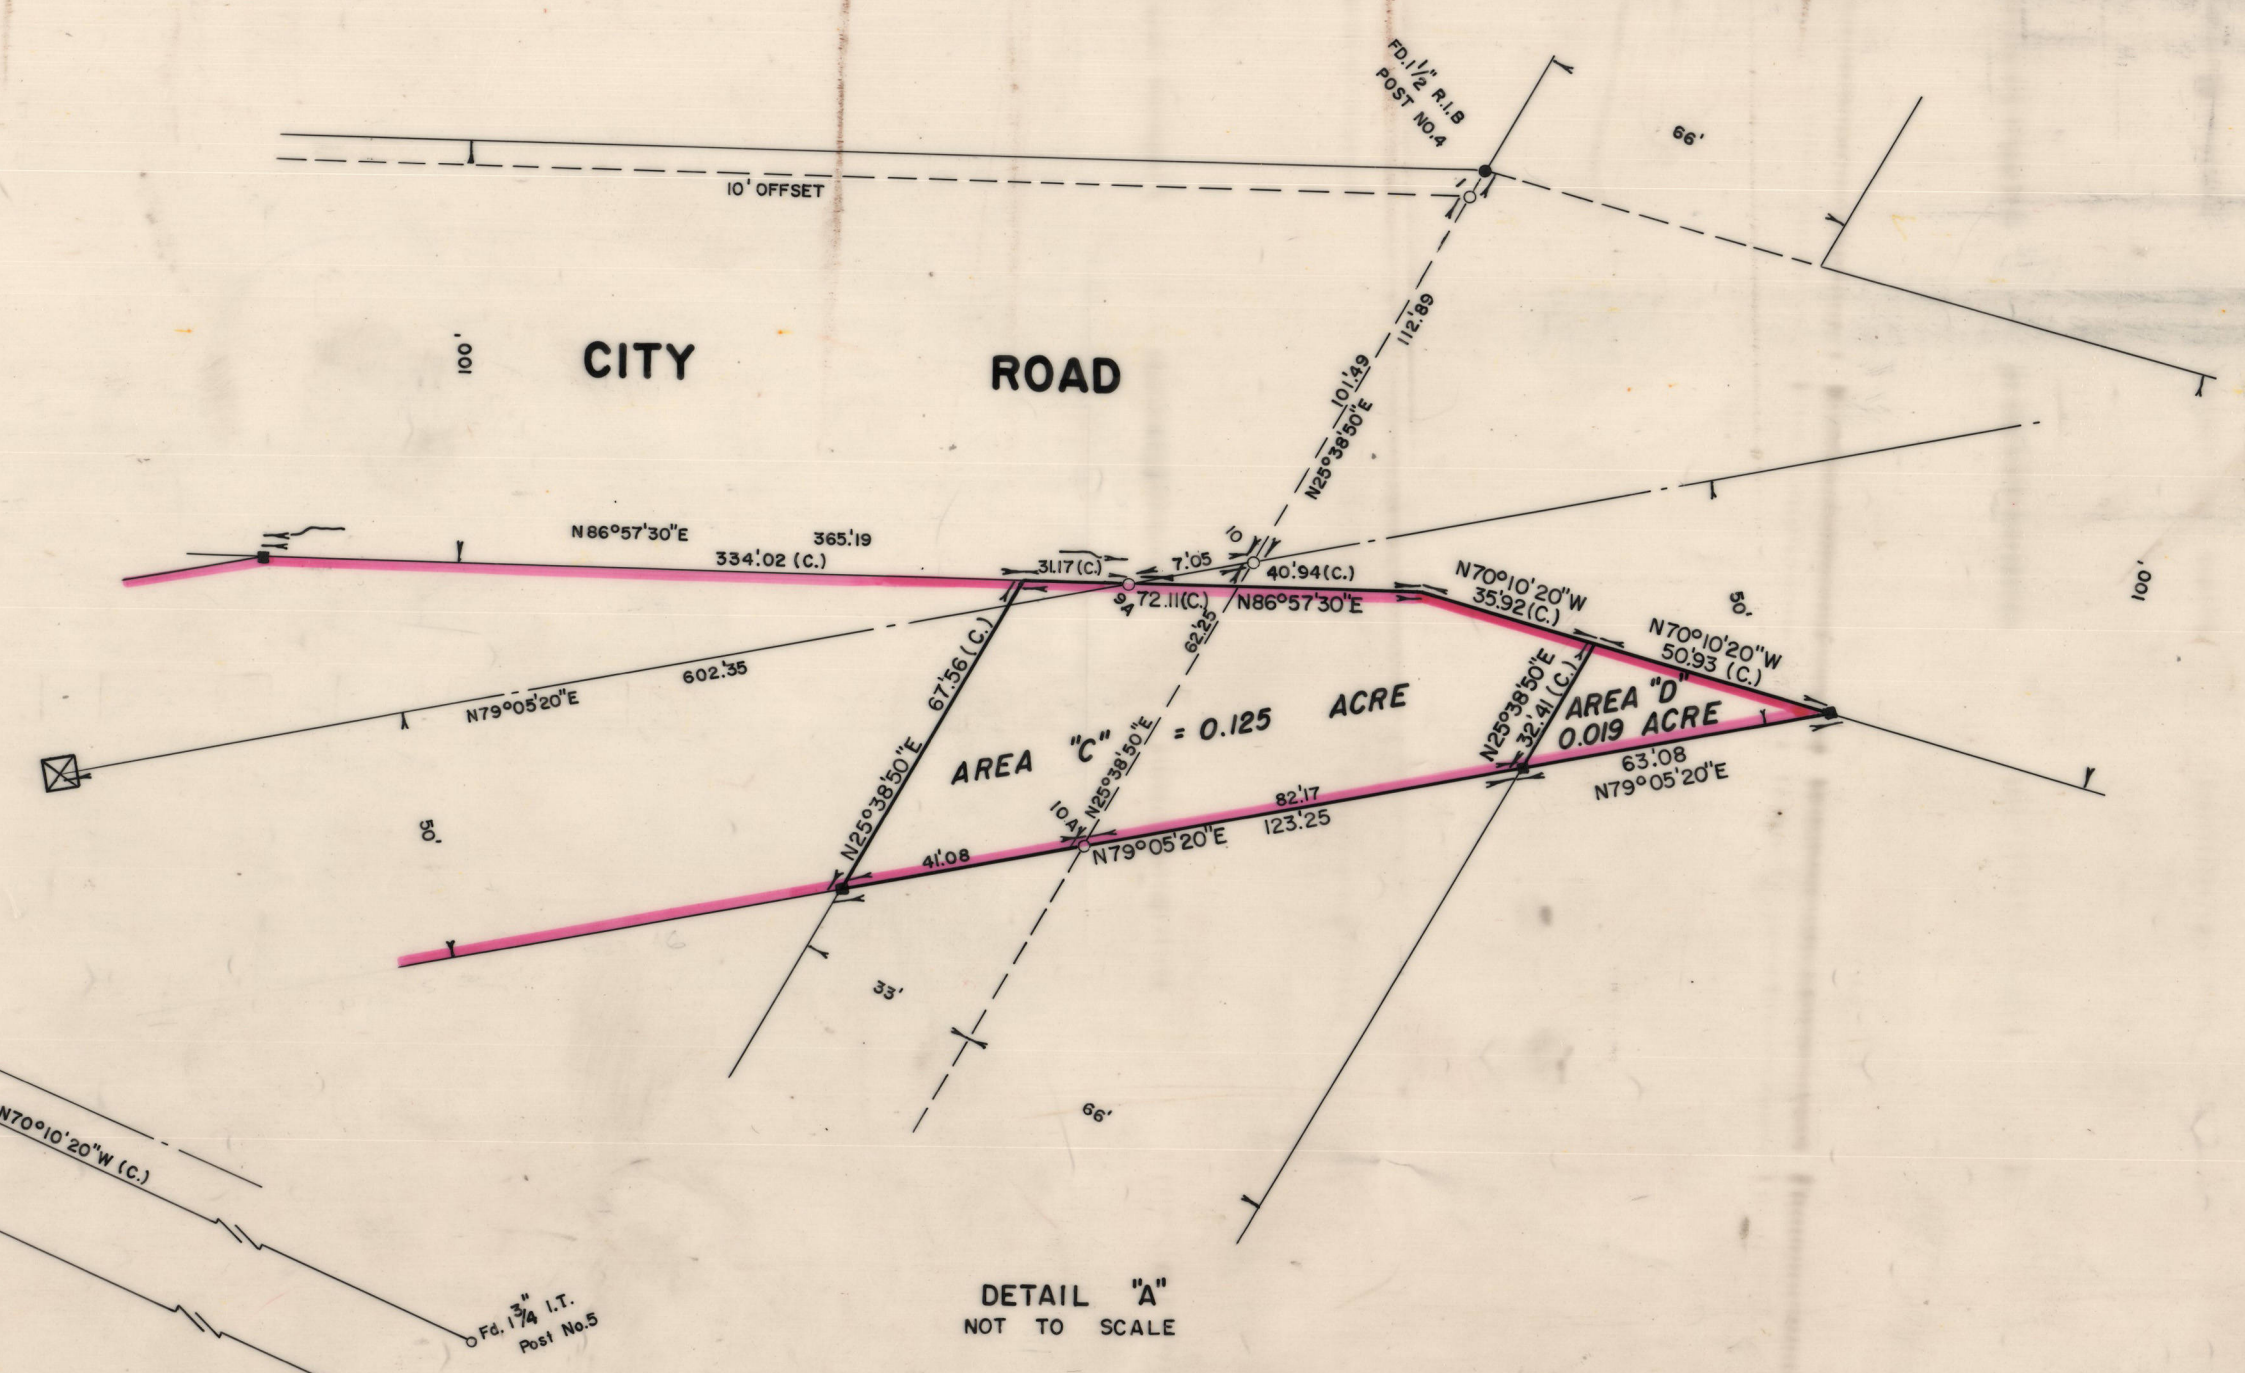

A copy of this Plan has been registered
in the Land Titles Office for the District
of Thunder Bay at Fort William
under no. 37396

CANADA LANDS SURVEYS RECORDS
51711
Date
10 DEC. 1963

THE HYDRO-ELECTRIC POWER COMMISSION OF ONTARIO
SURVEY DEPARTMENT
JAMES ST. JCT. - ABITIBI POWER & PAPER CO. P55x503
THUNDER BAY G.S. - JAMES ST. JCT. P30x55
PLAN AND FIELD NOTES
BEING PART OF
FORT WILLIAM INDIAN RESERVE NO.52
DISTRICT OF THUNDER BAY
PROVINCE OF ONTARIO

SCALE 1 INCH = 200 FEET
DRAWN BY: A.R.T.
CHECKED BY: J.P.
DATE: APRIL 20, 1960

LEGEND

I, H.F. Pollock, of the City of Fort Arthur, Ontario, Land Surveyor, make oath and say that I have in my own proper person, according to law and the instructions of the Surveyor-General of Canada Lands, faithfully and correctly executed the survey shown by these field notes and plan, and that the said field notes and plan are correct and true to the best of my knowledge and belief.
SO HELP ME GOD

H.F. Pollock
Ontario Land Surveyor

Sworn before me at Fort Arthur
this 17th day of June 1960
[Signature]
Commissioner

Bearings are referred to the bearing N67°48'E for the line between Posts Nos. 2 & 3 along the Southern limit of Grand Trunk Pacific Railway Company lands as shown on Plan No. 307A signed by E.R. Bingham, O.L.S., and dated May 16, 1944.
Standard Iron Bars shown thus
Traverse lines and Stations shown thus
I.T. stands for Iron Tubs, R.I.B. for Round Iron Bars, F.d. for Found, (C) for Calculated, (D) for Deeds, C.L.S.R. for Canada Lands Surveys Records.
Lands dealt with by this plan are shown coloured thus
This survey was executed during the period February 2 to February 9, 1960.

[Signature] O.L.S.
District Surveyor
[Signature] O.L.S.
Chief Surveyor

Department of Citizenship and Immigration
Ottawa, December 2 and 10, 1963
Re. Section 43, Canada Lands Surveys Act
This survey and plan are satisfactory
[Signature]
Deputy Minister

Department of Mines and Technical Surveys
Ottawa, 5th December 1963
Re. Section 43, Canada Lands Surveys Act
Confirmed
[Signature]
Surveyor General

Letter Patent
dated 31 May 1944
S.L.M. 188 Dec 1953
1000000 H.P. Com.

PLAN REVISED OCT. 7, 1963
PLAN REVISED SEPT. 1, 1960

203-8517
Ex. 1. G.G. 19/1/63
8-5-111

DEPARTMENT OF NATIONAL DEFENCE
RIFLE RANGE
C.L.S.R. PLAN P1449

DR. W.H. HAMILTON
MINING LOCATION
C.L.S.R. PLAN T1066

FORT WILLIAM INDIAN RESERVE NO.52
DISTRICT OF THUNDER BAY

AREA "A" = 2.660 ACRES
AREA "B" = 19.300 ACRES
AREA "C" = 0.125 ACRE
AREA "D" = 0.019 ACRE
TOTAL AREA = 22.104 ACRES

