

CANADA LANDS SURVEYS RECORDS


5 4 2 2 2
Date 17 JUNE 1968**PLAN OF A COAL LOCATION**

Applied for by S.H. Stewart

on Cliff Creek a tributary of the River Yukon

LOT 16 GROUP I

Scale 600 Feet to an Inch.

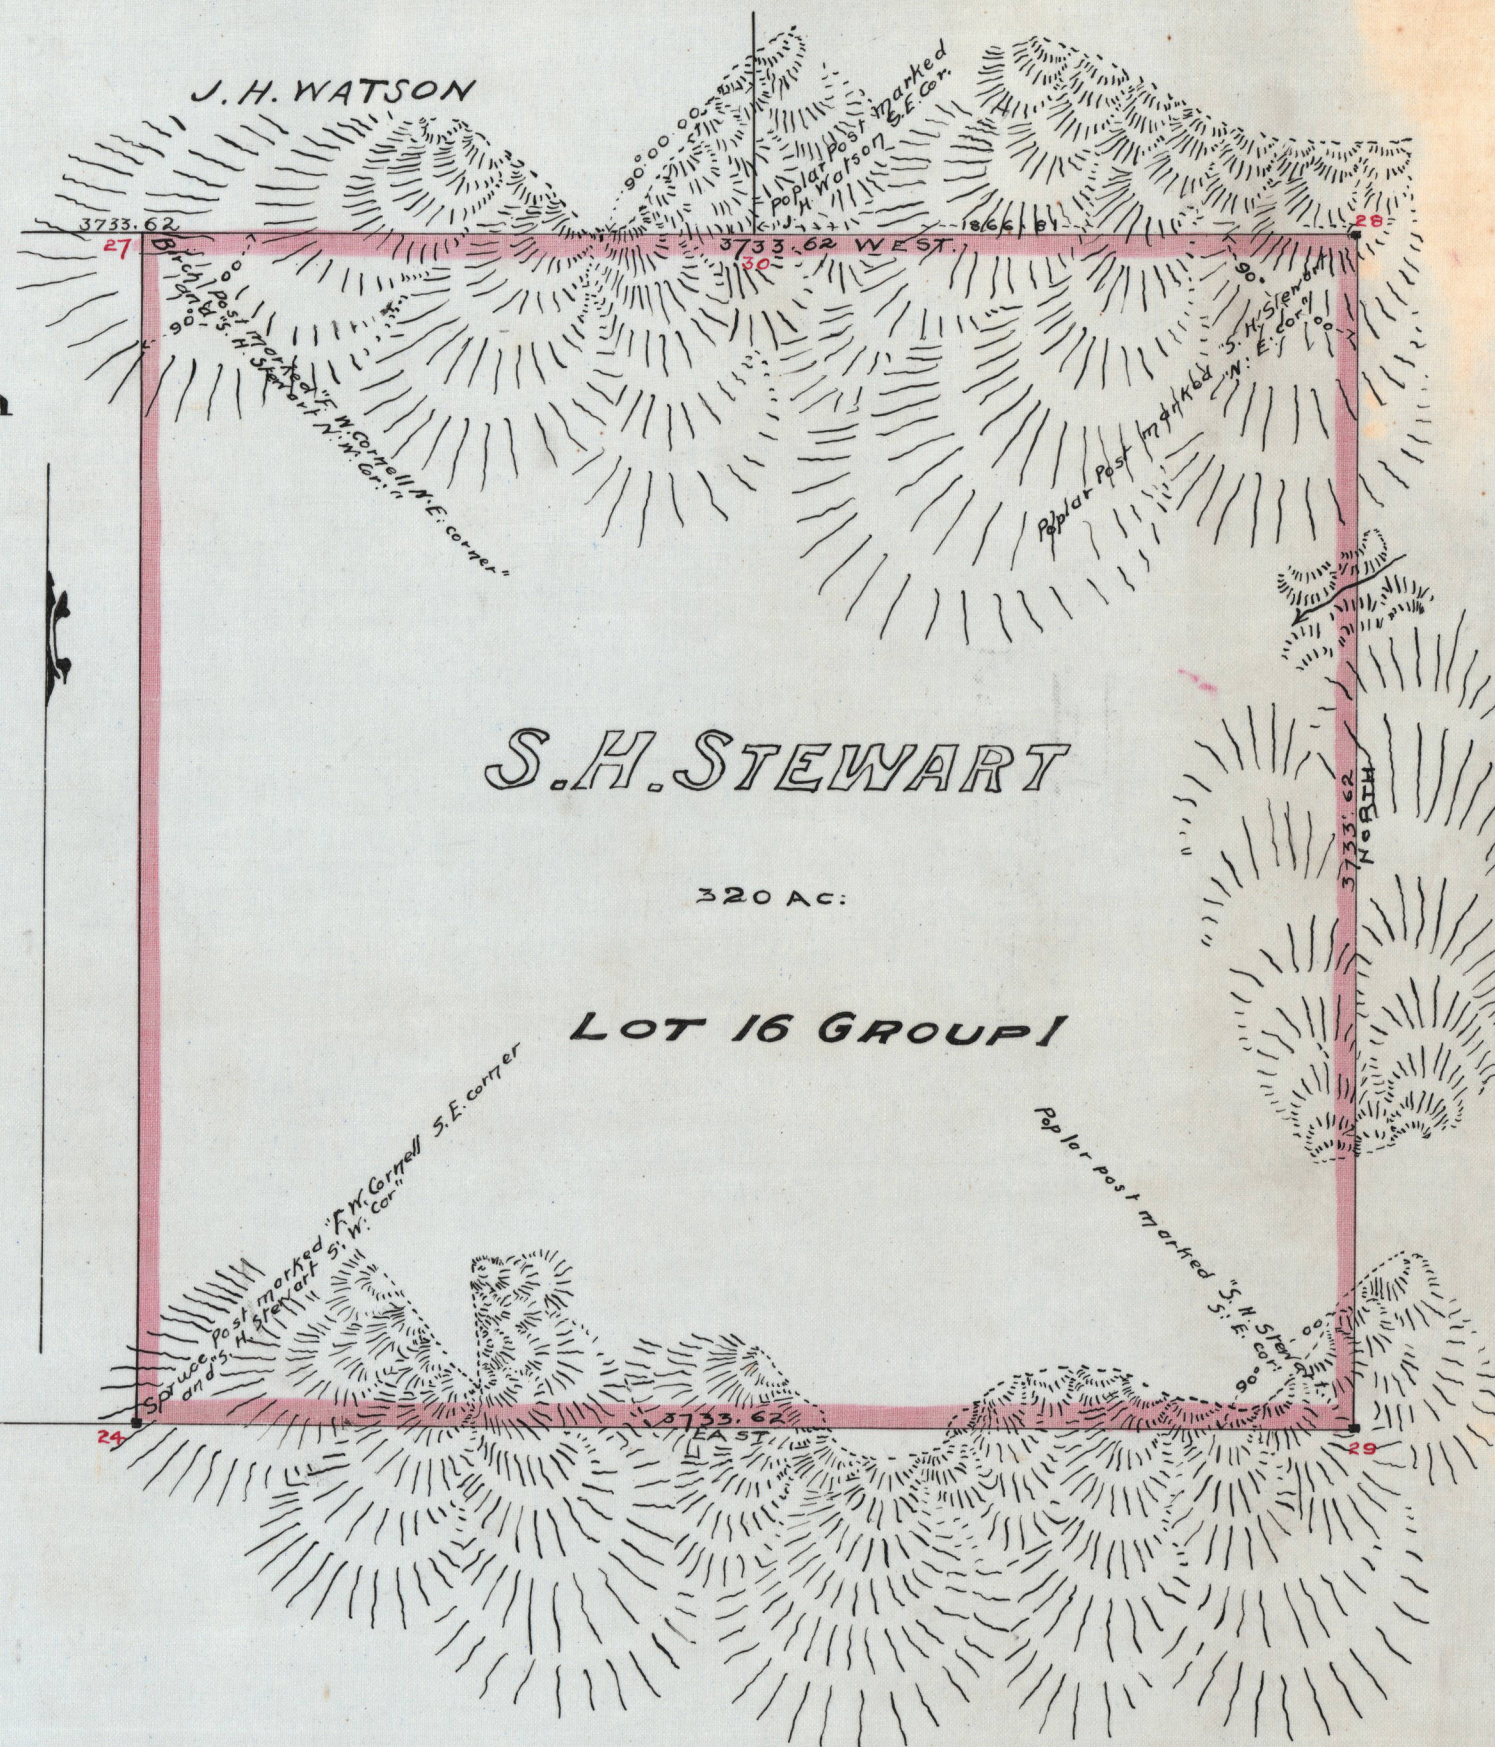

I, Richard Jerry Jephson of Dawson in the Yukon Territory Dominion Land Surveyor make oath and say, that I have, in my own proper person according to Law and the instructions of the Surveyor General faithfully and correctly executed the survey shewn by this plan and that the said plan is correct and true to the best of my knowledge and belief. SO help me God.

Sworn before me at Dawson in the Yukon Territory this 1st day of August 1899

"sgd"

P. J. Jephson

D. L. S.

"sgd"

A. H. Hawkins

A Commissioner for taking Affidavits in and for the Yukon Territory.

Certified a true copy of plan on file N^o 6057
in Correspondence office

H. H. Kitto
Director of Surveys.

BOLTON, JEPHSON, BOLTON & HAWKINS

D.L. SURVEYORS & CIVIL ENGINEERS

DAWSON, Y. T.