


22525

**PLAN OF RIGHT OF WAY IN PARCEL "A" (REFERENCE PLAN 8491)
BLOCK 4, CAPILANO INDIAN RESERVE NO 5, GROUP ONE,
NEW WESTMINSTER DISTRICT, PLAN 10731**

CANADA LANDS SURVEYS RECORDS

5 5 2 3 2
Date NOV. 17 1968

SCALE: 1 INCH = 100 FEET

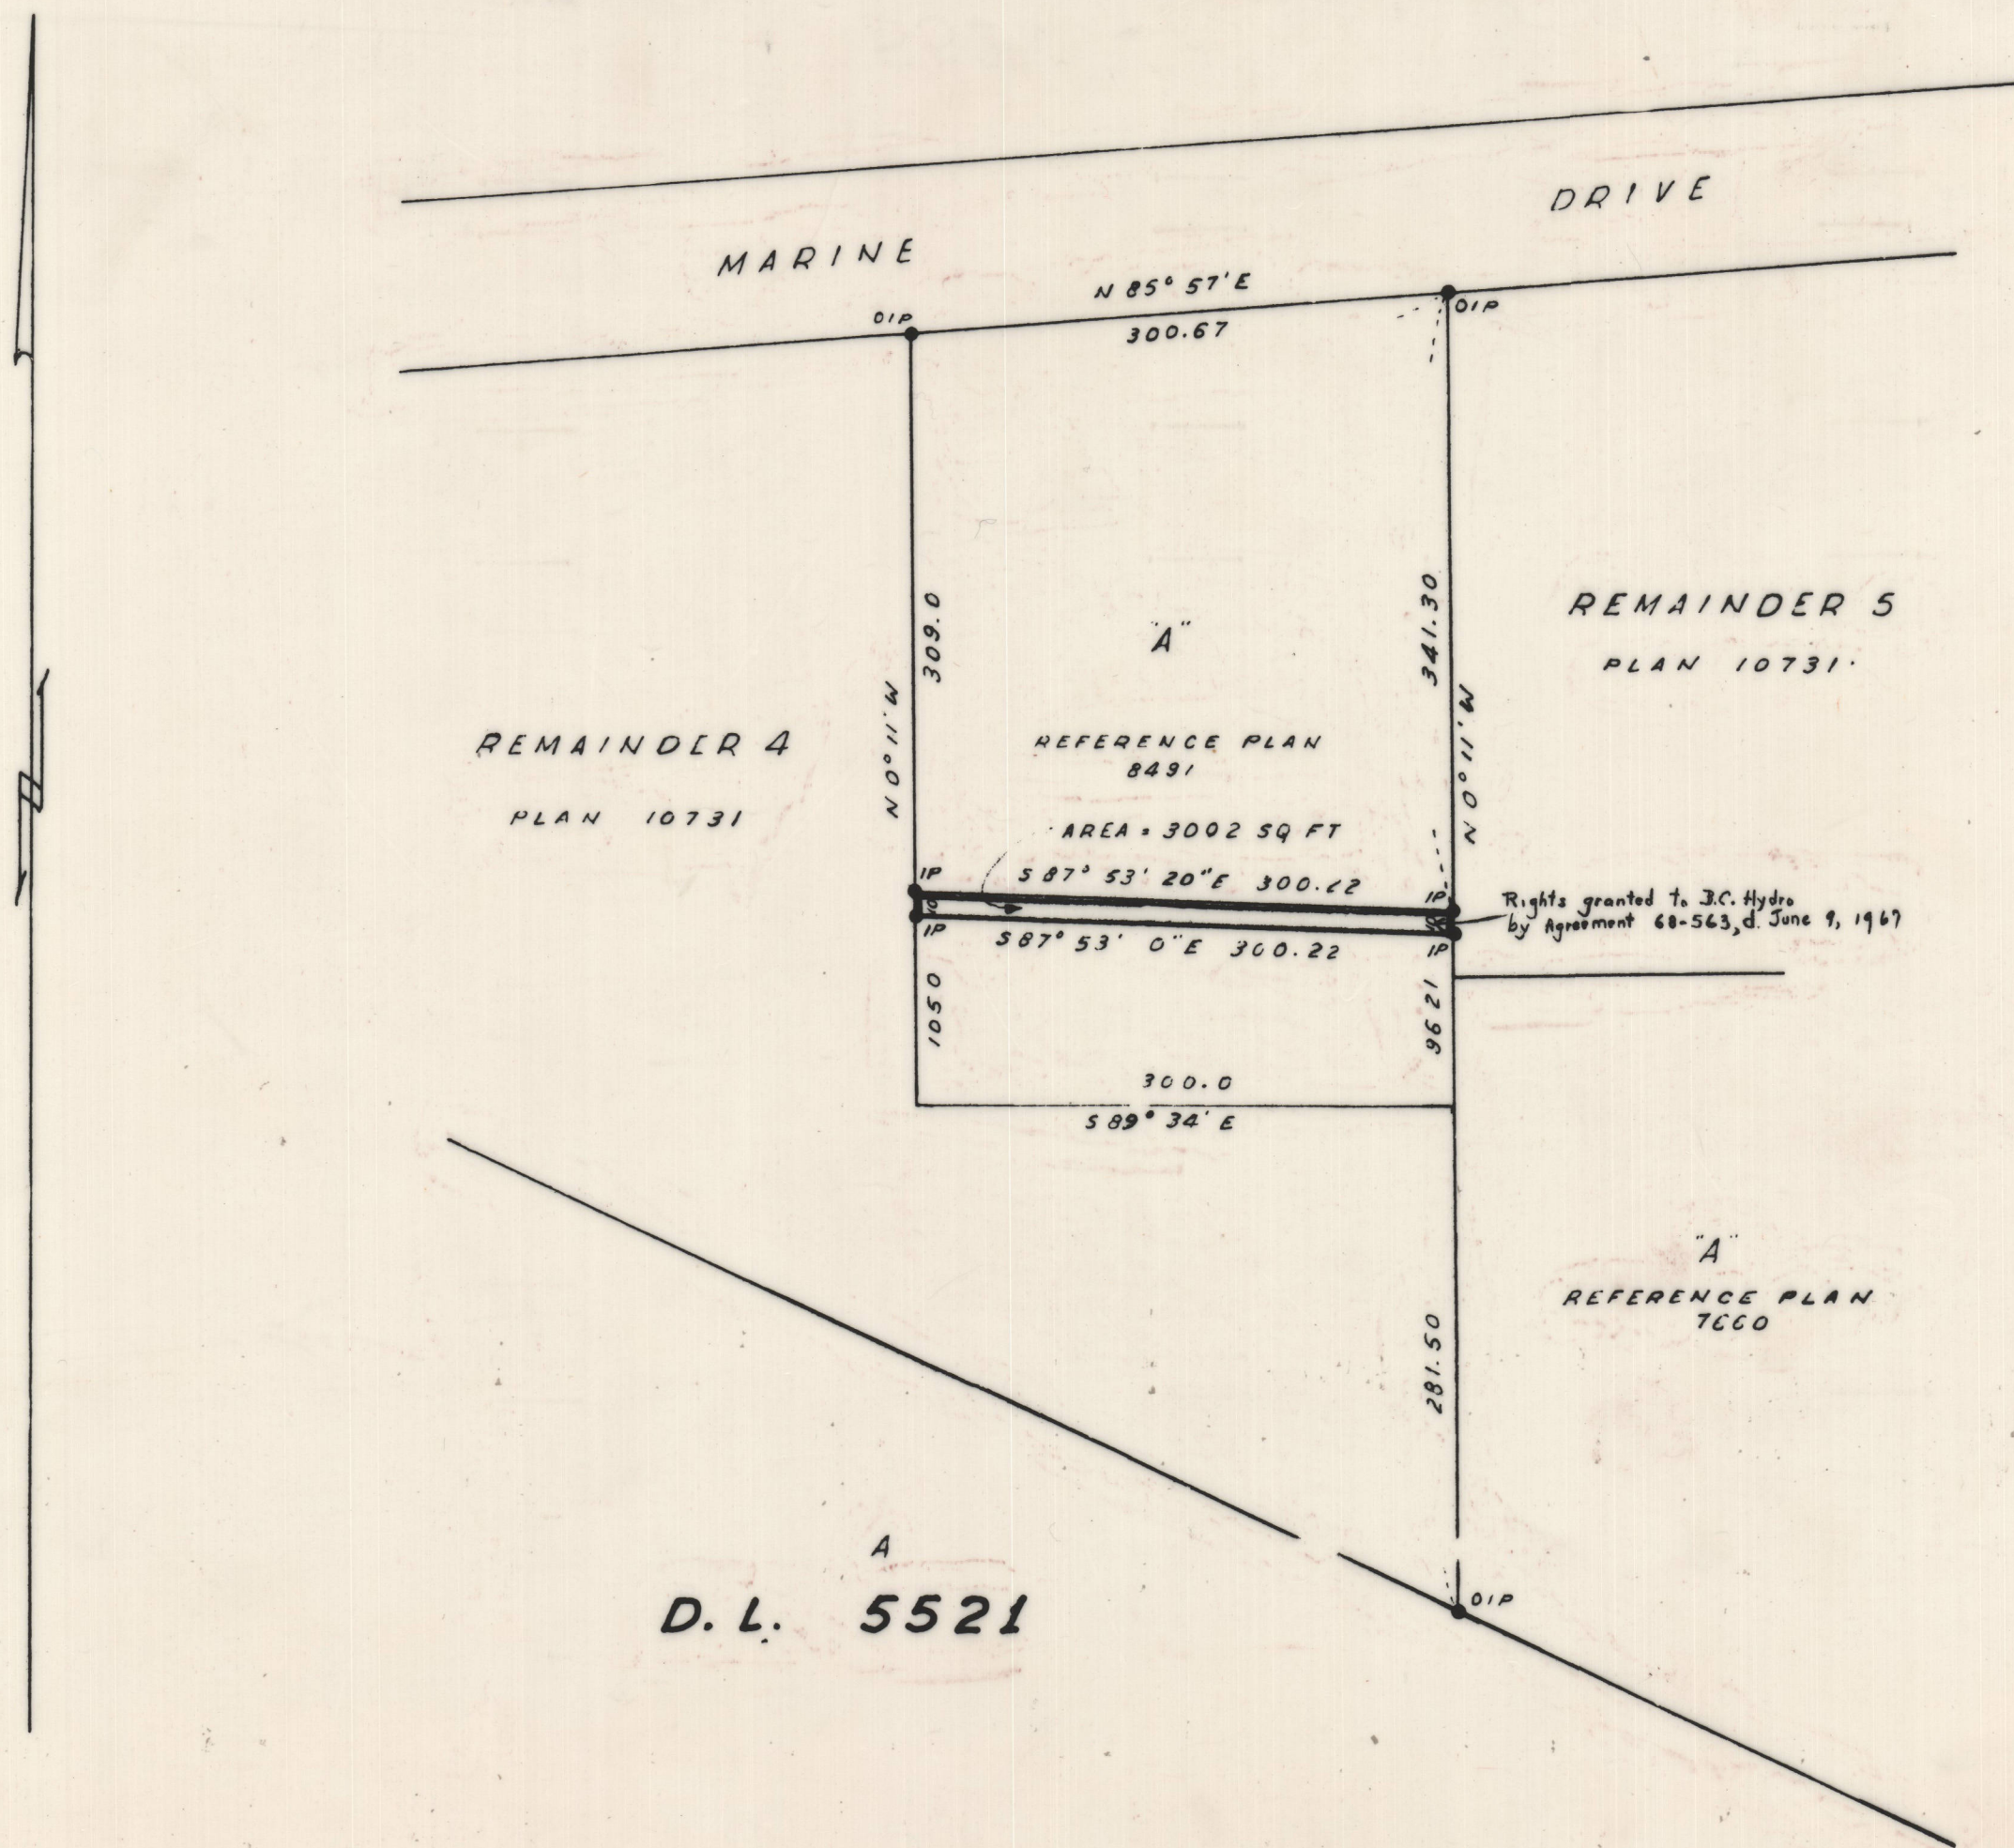

I, A.C. Loach, of North Vancouver, B.C., a British Columbia Land Surveyor, make oath and say that I was present at and did personally superintend the survey represented by this Plan, and that the survey and Plan are correct. The said survey was completed on the 18th day of October 1965.

SWORN before me this 19th day of October 1965

A Notary Public in and for the Province of British Columbia.

LEGEND

Bearings Astronomic
Plan 10731
Old Iron Posts found
Iron Posts set

22525