


21012

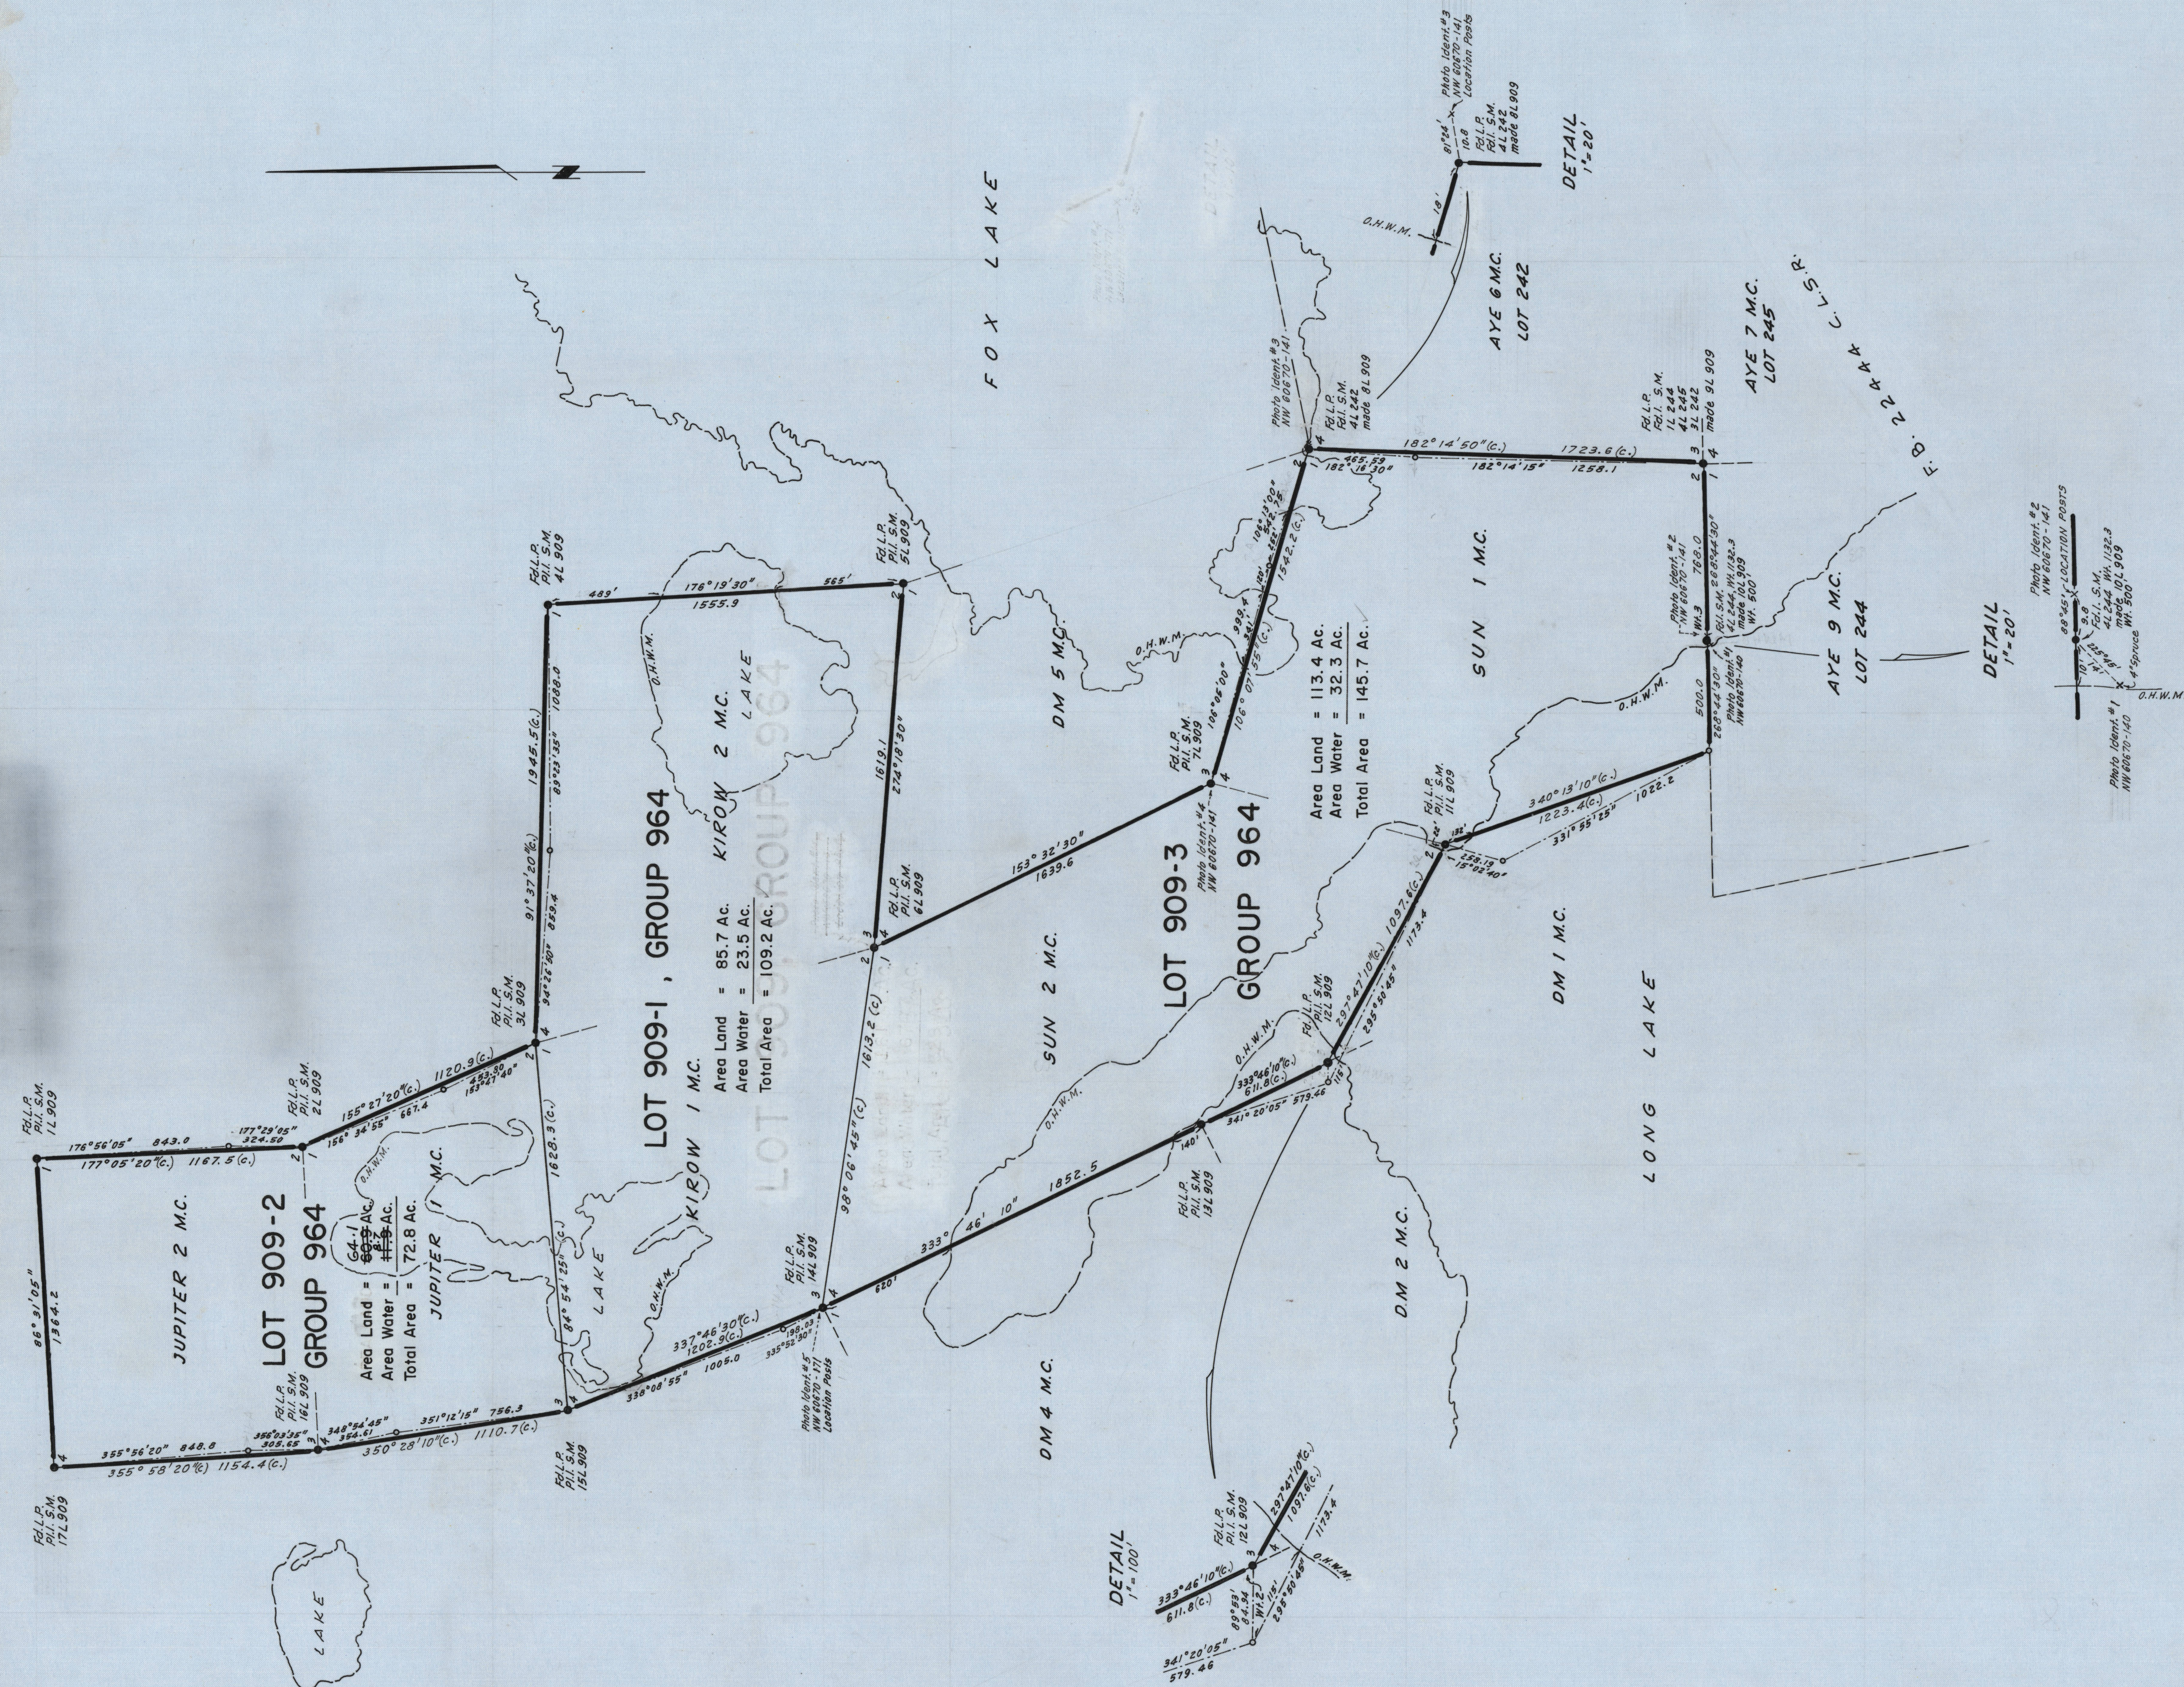

INSCRIPTIONS FOUND ON LOCATION POSTS				
MINERAL CLAIM	POST No.1	POST No.2	POST No.3	POST No.4
SUN 1	illegible	illegible Tag 2 44 733	illegible Tag 3 44 733	illegible Tag 4 44 733
SUN 2	illegible Tag 1 44 734	illegible Tag 2 44 734	illegible Tag 3 44 734	illegible Tag 4 44 734
KIROW 1	illegible Tag 1 55 656	illegible Tag 2 55 656	illegible Tag 3 55 656	illegible Tag 4 55 656
KIROW 2	illegible Tag 1 55 657	illegible Tag 2 55 657	illegible Tag 3 55 657	illegible Tag 4 55 657
JUPITER 1	illegible Tag 1 109 729	illegible Tag 2 109 729	illegible Tag 3 109 729	illegible Tag 4 109 729
JUPITER 2	illegible Tag 1 109 730	illegible Tag 2 109 730	illegible Tag 3 109 730	illegible Tag 4 109 730

CLAIMS INCLUDED IN LOTS 909-1, 909-2 & 909-3, GROUP 964		
NAME	NUMBER	LOT No.
SUN 1	44 733	909-3
SUN 2	44 734	
KIROW 1	55 656	909-1
KIROW 2	55 657	
JUPITER 1	109 729	909-2
JUPITER 2	109 730	

This survey and plan are satisfactory to me:

David Mathews

Sworn before me this 1 day of April, 1971 at Yellowknife, Northwest Territories.

Hugh E. Impey
Hugh E. Impey
Dominion Land Surveyor

This survey and plan are satisfactory to me:

JOE FREDERICKS

Sworn before me this 1 day of April, 1971 at Yellowknife, Northwest Territories.

Hugh E. Impey
Hugh E. Impey
Dominion Land Surveyor

Department of Energy, Mines and Resources
Ottawa November 28, 1972
Re: Section 30 Canada Mining Act
Approved with respect to lots 909-2 and 909-3 only
[Signature]
Surveyor General

PLAN AND FIELD NOTES
OF SURVEY OF
LOTS 909-1, 909-2 AND 909-3, GROUP 964
MACKENZIE MINING DISTRICT
NORTHWEST TERRITORIES

LATITUDE 62° 29', LONGITUDE 114° 25' (APPROX.)

SCALE 1" = 400'

SURVEYED FOR

J. FREDERICKS et al

BY HUGH E. IMPEY, D.L.S.

This survey was executed
Feb. 17 to Feb. 25, 1971.

CANADA LANDS SURVEYS RECORDS
57015
Date NOV. 1971

LEGEND

Bearing are astronomic and are referred to the meridian through 2LT, Group 964, derived from the North Boundary of Lot 244, Group 964, between Monuments IL244 & 4L244, (F.B. 22444 C.L.S.R.)
Monuments found or erected are shown thus
Traverse Lines with Stations are shown thus
Other Lines are shown thus
Distances are from Post to Post unless otherwise shown.
Lands dealt with by this plan are bordered thus

Location Post numbers found shown thus

O.H.W.M.s. were plotted from Aerial Photos
No. NW 60670-140, NW 60670-141 & NW 60670-171 recorded as 56544 C.L.S.R.
Monuments placed are Alberta old pattern type.

I, Hugh E. Impey, of the City of Grande Prairie, Province of Alberta, Dominion Land Surveyor make oath and say that I have in my own proper person according to law and the instructions of the Surveyor General of Canada Lands, faithfully and correctly executed the survey shown by this plan and field notes, and that the said plan and field notes are correct and true to the best of my knowledge and belief.
SO HELP ME GOD.

Sworn before me at Grande Prairie
this 15 day of March 1971.

Margaret A. Black
A Commissioner for Oaths in and
for the Province of Alberta.

I hereby certify that to the best of my knowledge that in the ground included in the perimeter survey of the above mineral claims surveyed by me, there was no other mineral claim conflicting with the boundaries so established, and I certify that I have no knowledge or information of any such claims except as follows: NONE.

[Signature]
Dominion Land Surveyor