


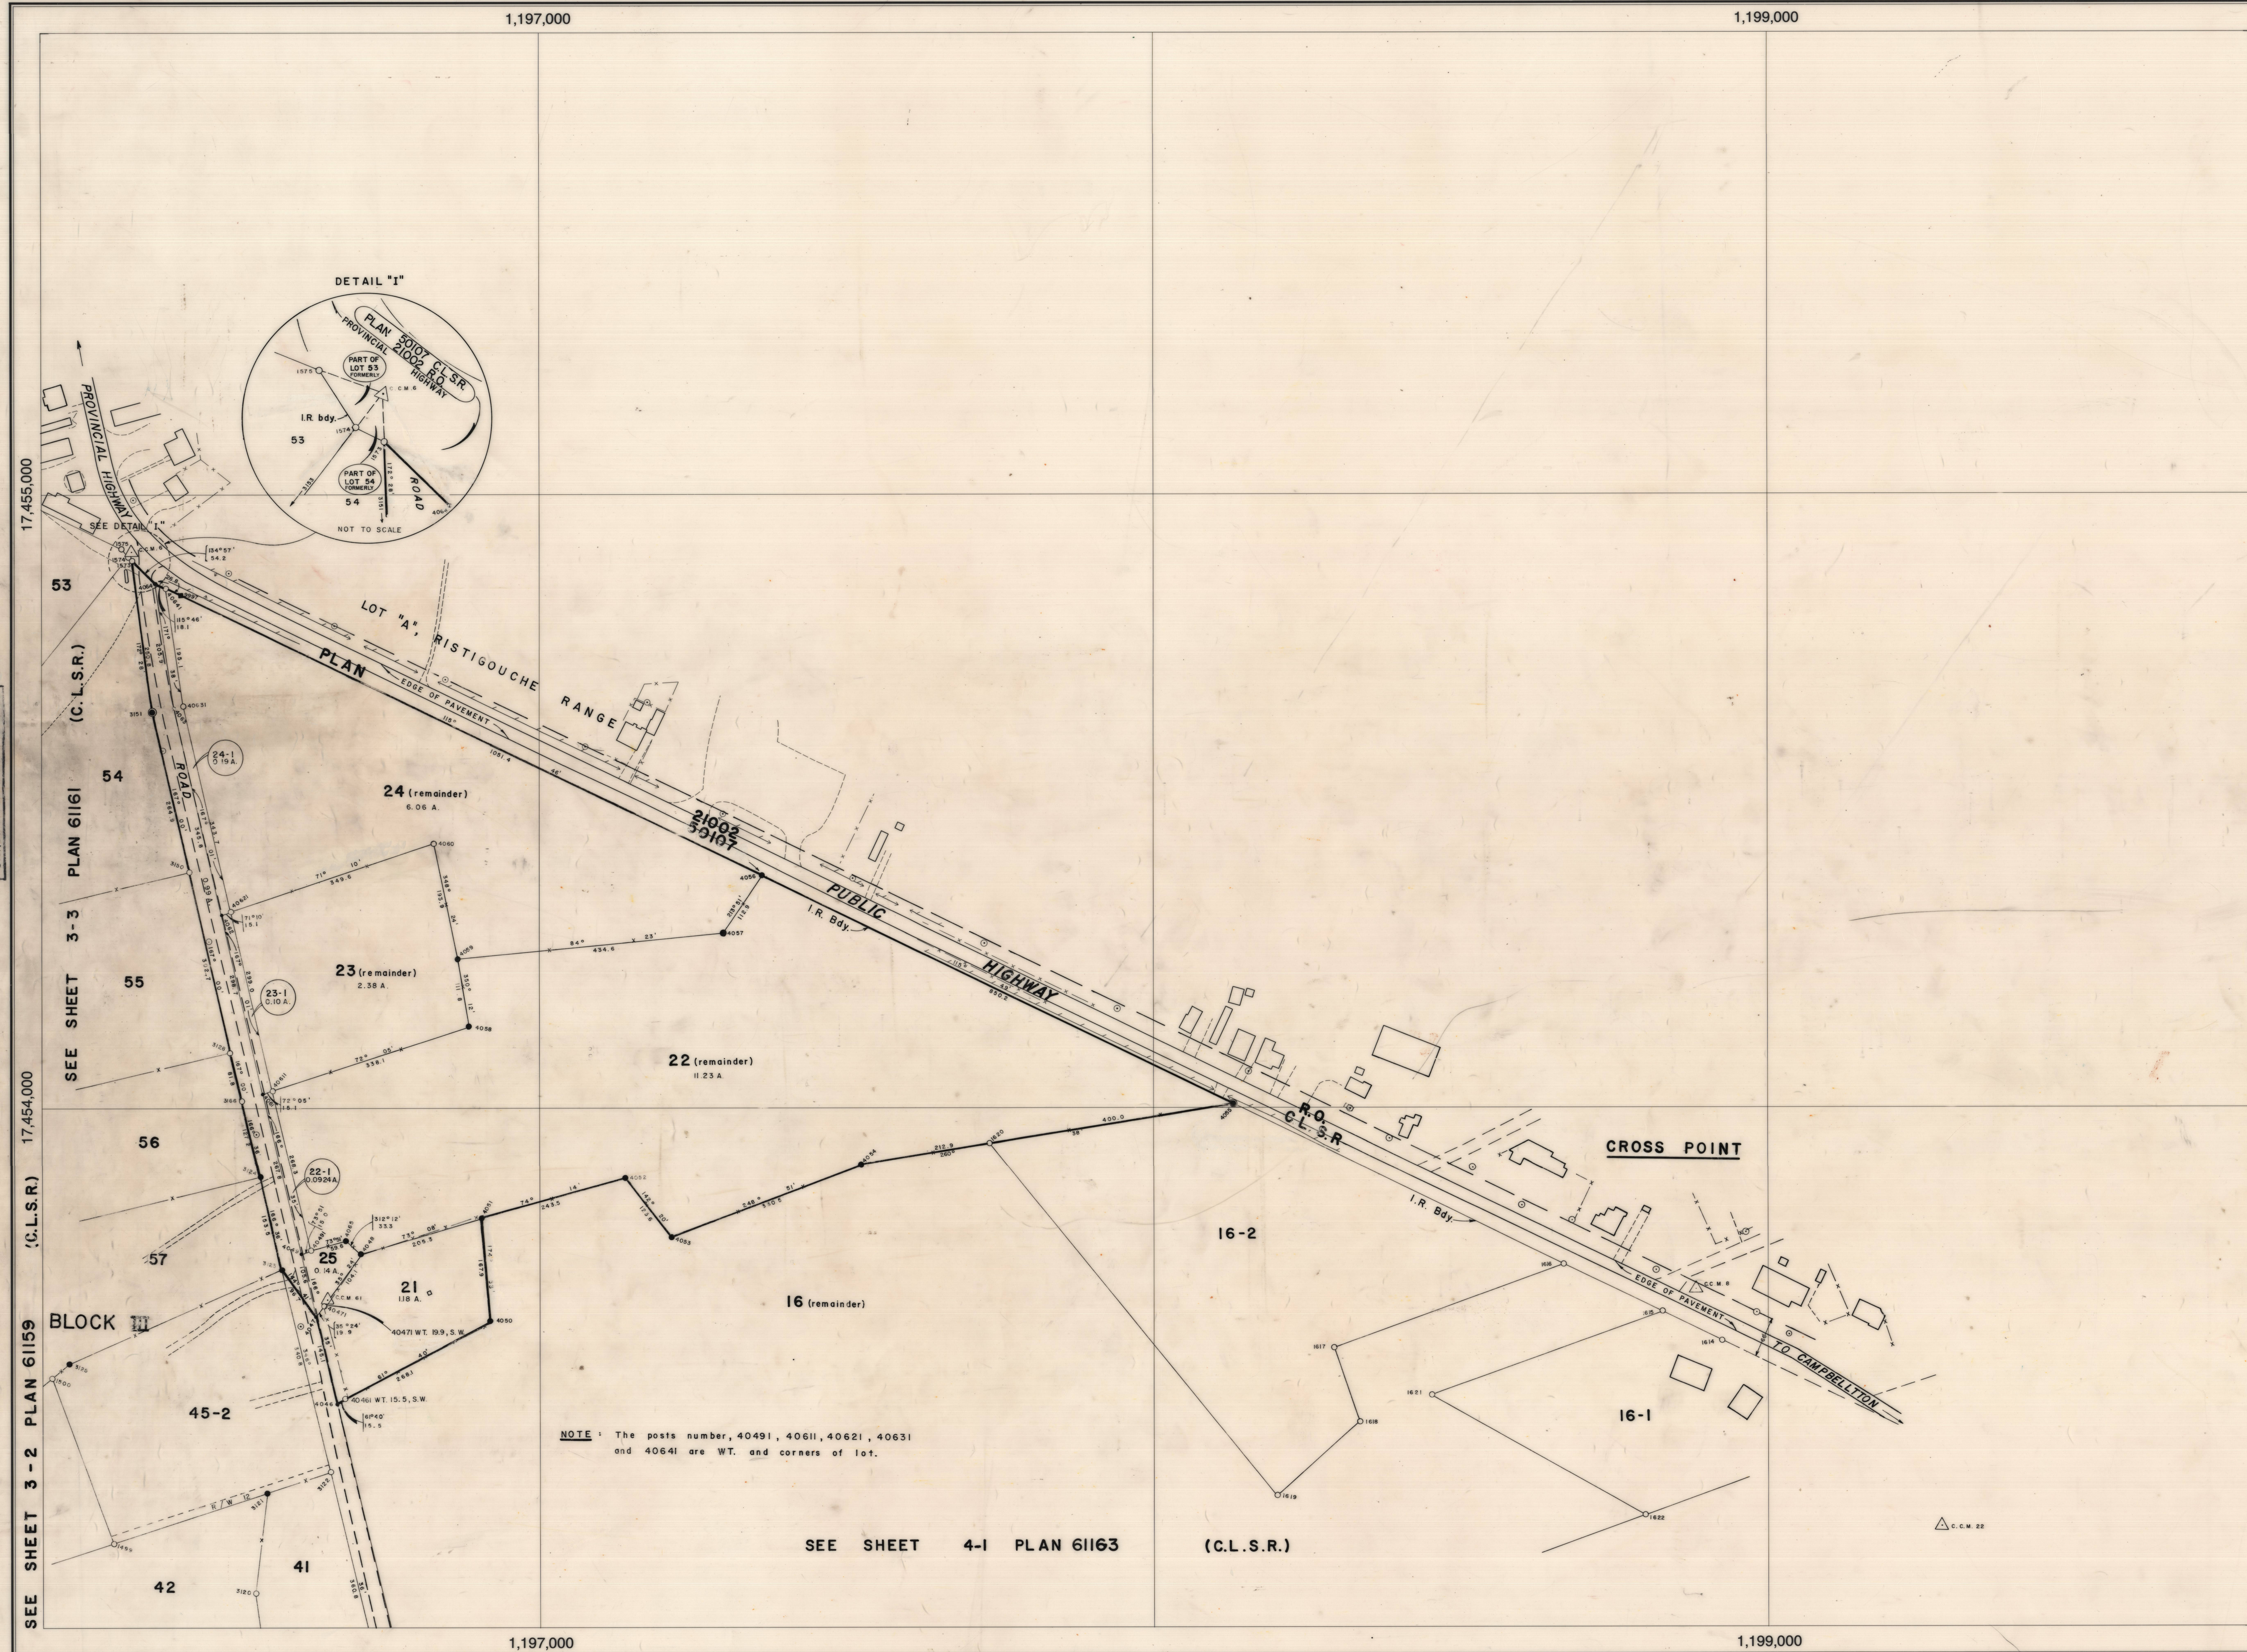

LEGEND

Roads:
Edges of hard surfaced roads
Edges of loose surfaced roads
Edges of sidewalks, walkways, entrances, farm roads
Trails
Railroads, switches
Fences
Steel poles, wooden poles
Buildings
Excavations, foundations, pits
Landmark areas
Coordinate control monuments
Manholes
Hydrants
Ditches
Bridges
Culverts
Embankments
Sand beaches
Rivers
Perennial streams
Intermittent streams
Divided streams
Index contours
Contours
Infinite contours
Depression contours
Spot heights 83.4

SCALE 1" = 100'

KEY PLAN

COMPILATION

EQUIPMENT TYPE..... A-8

AGENCY..... Department of Energy, Mines & Resources

DATE COMPLETED..... June 1973

PHOTOGRAPHY

BY..... Survair Ltd.

DATE..... August 1, 1972

SCALE..... 1 inch = 500 feet

LOCATION

N.T.S. NO. Part of 22 B/2	LATITUDE..... 48°15' LONGITUDE..... 66°30'	SHEET NO. 4-2
------------------------------	---	------------------

CANADA LANDS SURVEYS RECORDS
61165
Date 16 DEC. 1976

Field Notes for this plan are recorded under no. 61166...

A copy of this plan is deposited in the Registry Office at Carleton, as 674

SHEET NO. 4-2

PLAN OF RESURVEY OF PARTS OF AND SUBDIVISION OF PARTS OF BLOCK IV RESTIGOUCHE INDIAN RESERVE NO. 1 TOWNSHIP OF MANN COUNTY OF BONAVENTURE PROVINCE OF QUEBEC

SCALE : 1 INCH = 100 FEET (ENGLISH MEASURE)

THIS SURVEY WAS EXECUTED DURING THE PERIODS JUNE 22 TO AUGUST 8, 1972, AND JUNE 8 TO AUGUST 18, 1973, AND AUGUST 15 TO SEPTEMBER 25, 1974, BY G. DROLET, Q.L.S.

THIS PLAN SUPERSEDES PART OF PLAN 3936 C.L.S.R.

LEGEND :

Bearings are grid azimuths, referred to the central meridian of longitude 67° 30' West and were derived from the geodetic azimuths between New Brunswick control monuments No. 3092 and 3094 (Plan 58193 C.L.S.R.).

Co-ordinates stated are in feet, based on a 3° Transverse Mercator Projection having its origin at the equator and extending 1°30' on either side of the central meridian of longitude 67° 30' West. Earth figure adopted is Clarke 1866 spheroid reduced by 1 in 10,000.

Co-ordinate control monuments (C.L.S. short standard post in concrete)
C.L.S. standard posts in concrete
C.L.S. "69" post placed
C.L.S. Old pattern iron post found
Lands dealt with by this plan bounded thus
Boundary lines
Fences
Hill
Iron bar 1" x 1" x 30"
The C.L.S. standard posts and C.L.S. "69" posts have been marked with a number and the year of the survey.

Bearings and distances have been adjusted by compass rule.

Date : February 17, 1976

Prepared by : Gilles Drolet, Q.L.S.

Department of Indian Affairs and Northern Development
Ottawa, May 10, 1977
Mr. Section 43 Canada Lands Surveys Act
This survey and plan are satisfactory

Department of Energy, Mines and Resources
Ottawa, May 12, 1977
Mr. Section 43 Canada Lands Surveys Act
This survey and plan are satisfactory

Drawn by : ALAN PETERSON
Reviewed by : J. F. Macdonald
Examined by : J. F. Macdonald 04/11/76
Date 2-7-76

CANADA LANDS SURVEYS RECORDS
61165
Date 16 DEC. 1976