


PLAN AND FIELD NOTES
OF SURVEY OF

LOT 1000, QUAD 95D/4
LATITUDE 60°00' LONGITUDE 127°47' (APPROX.)
YUKON TERRITORY

SCALE: 1:1000

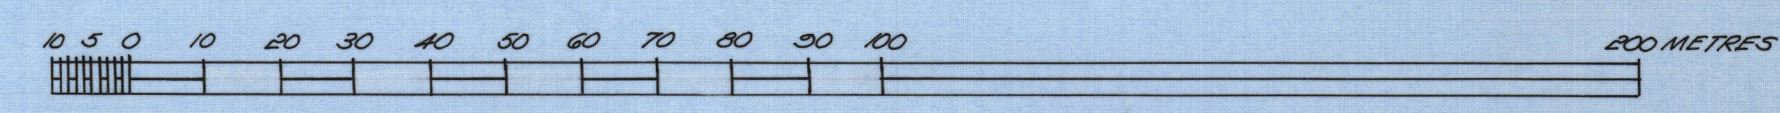

THIS SURVEY WAS EXECUTED ON
JUNE 26, 1979 BY F.B. UNDERHILL C.L.S.


LEGEND

Bearings are astronomic, derived from the stated bearing 76°26'17" for the line between monuments H19 and H20 of the Right of Way of Y.T. Highway No. 1. (Alaska Highway) as shown on Plan 40299 CLSR and according to that plan are referred to the meridian through traverse station H3 shown thereon.

Distances are expressed in metres and decimals thereof.


All measured distances are check-measured.

CLS Standard Post
CLS 60 Post
Traverse lines and stations
Lands dealt with by this plan bounded thus

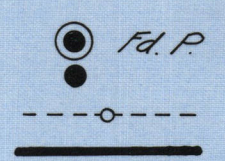

TIES TO IMPROVEMENTS

STATION	BEARING	DISTANCE
Fd. P. 21 - (1)	107° 15'	5.04
(2)	157° 46'	2.30
(3)	166° 06'	6.80
T.H. A - (4)	63° 31'	20.1
(5)	87° 35'	15.5
(6)	124° 12'	10.72
(7)	134° 48'	9.05

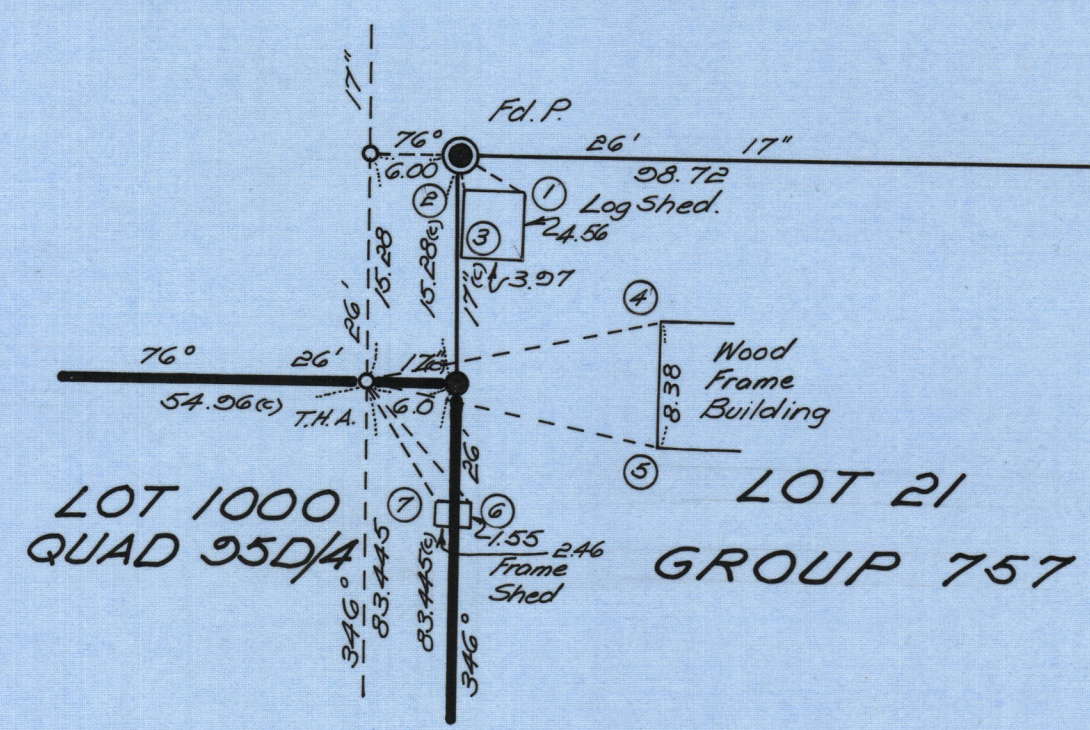

DETAIL
Not to Scale

I, F.B. Underhill, of the City of Whitehorse, Yukon Territory, Canada, Lands Surveyor, make oath and say that I have, in my own proper person, according to law and the instructions of the Surveyor General of Canada Lands, faithfully and correctly executed the survey shown by this plan and field notes; and that the said plan and field notes are correct and true, to the best of my knowledge and belief. SO HELP ME GOD.

F.B. Underhill
Canada Lands Surveyor

Sworn before me at Whitehorse, Yukon
this 11th day of July, 1979

Jim L. Hedges
Canada Lands Surveyor

Department of Indian Affairs and Northern Development
Ottawa November 20 19 79
Re: Section 43 Canada Lands Surveys Act
This survey and plan are satisfactory
S. L. Evans
Minister

Department of Energy Mines and Resources
Ottawa 23 November 1979
Re: Section 43 Canada Lands Surveys Act
Confirmed
W. V. Blackie
Surveyor General