


PLAN AND FIELD NOTES OF SURVEY OF LOTS 8-3, 8-2-1, 8-2-2,  
8-1-1 TO 8-1-8 AND EASEMENTS OVER LOTS 8-1-2 AND 8-1-5  
TSINSTIKEPTUM INDIAN RESERVE NO. 9 O.D.Y.D.  
BRITISH COLUMBIA

CANADA LANDS SURVEYS RECORDS  
7 1 0 8 5  
DATE 2 OCT 1987

A Copy of this plan is filed  
in the Land Title Office  
at Kamloops as 38839

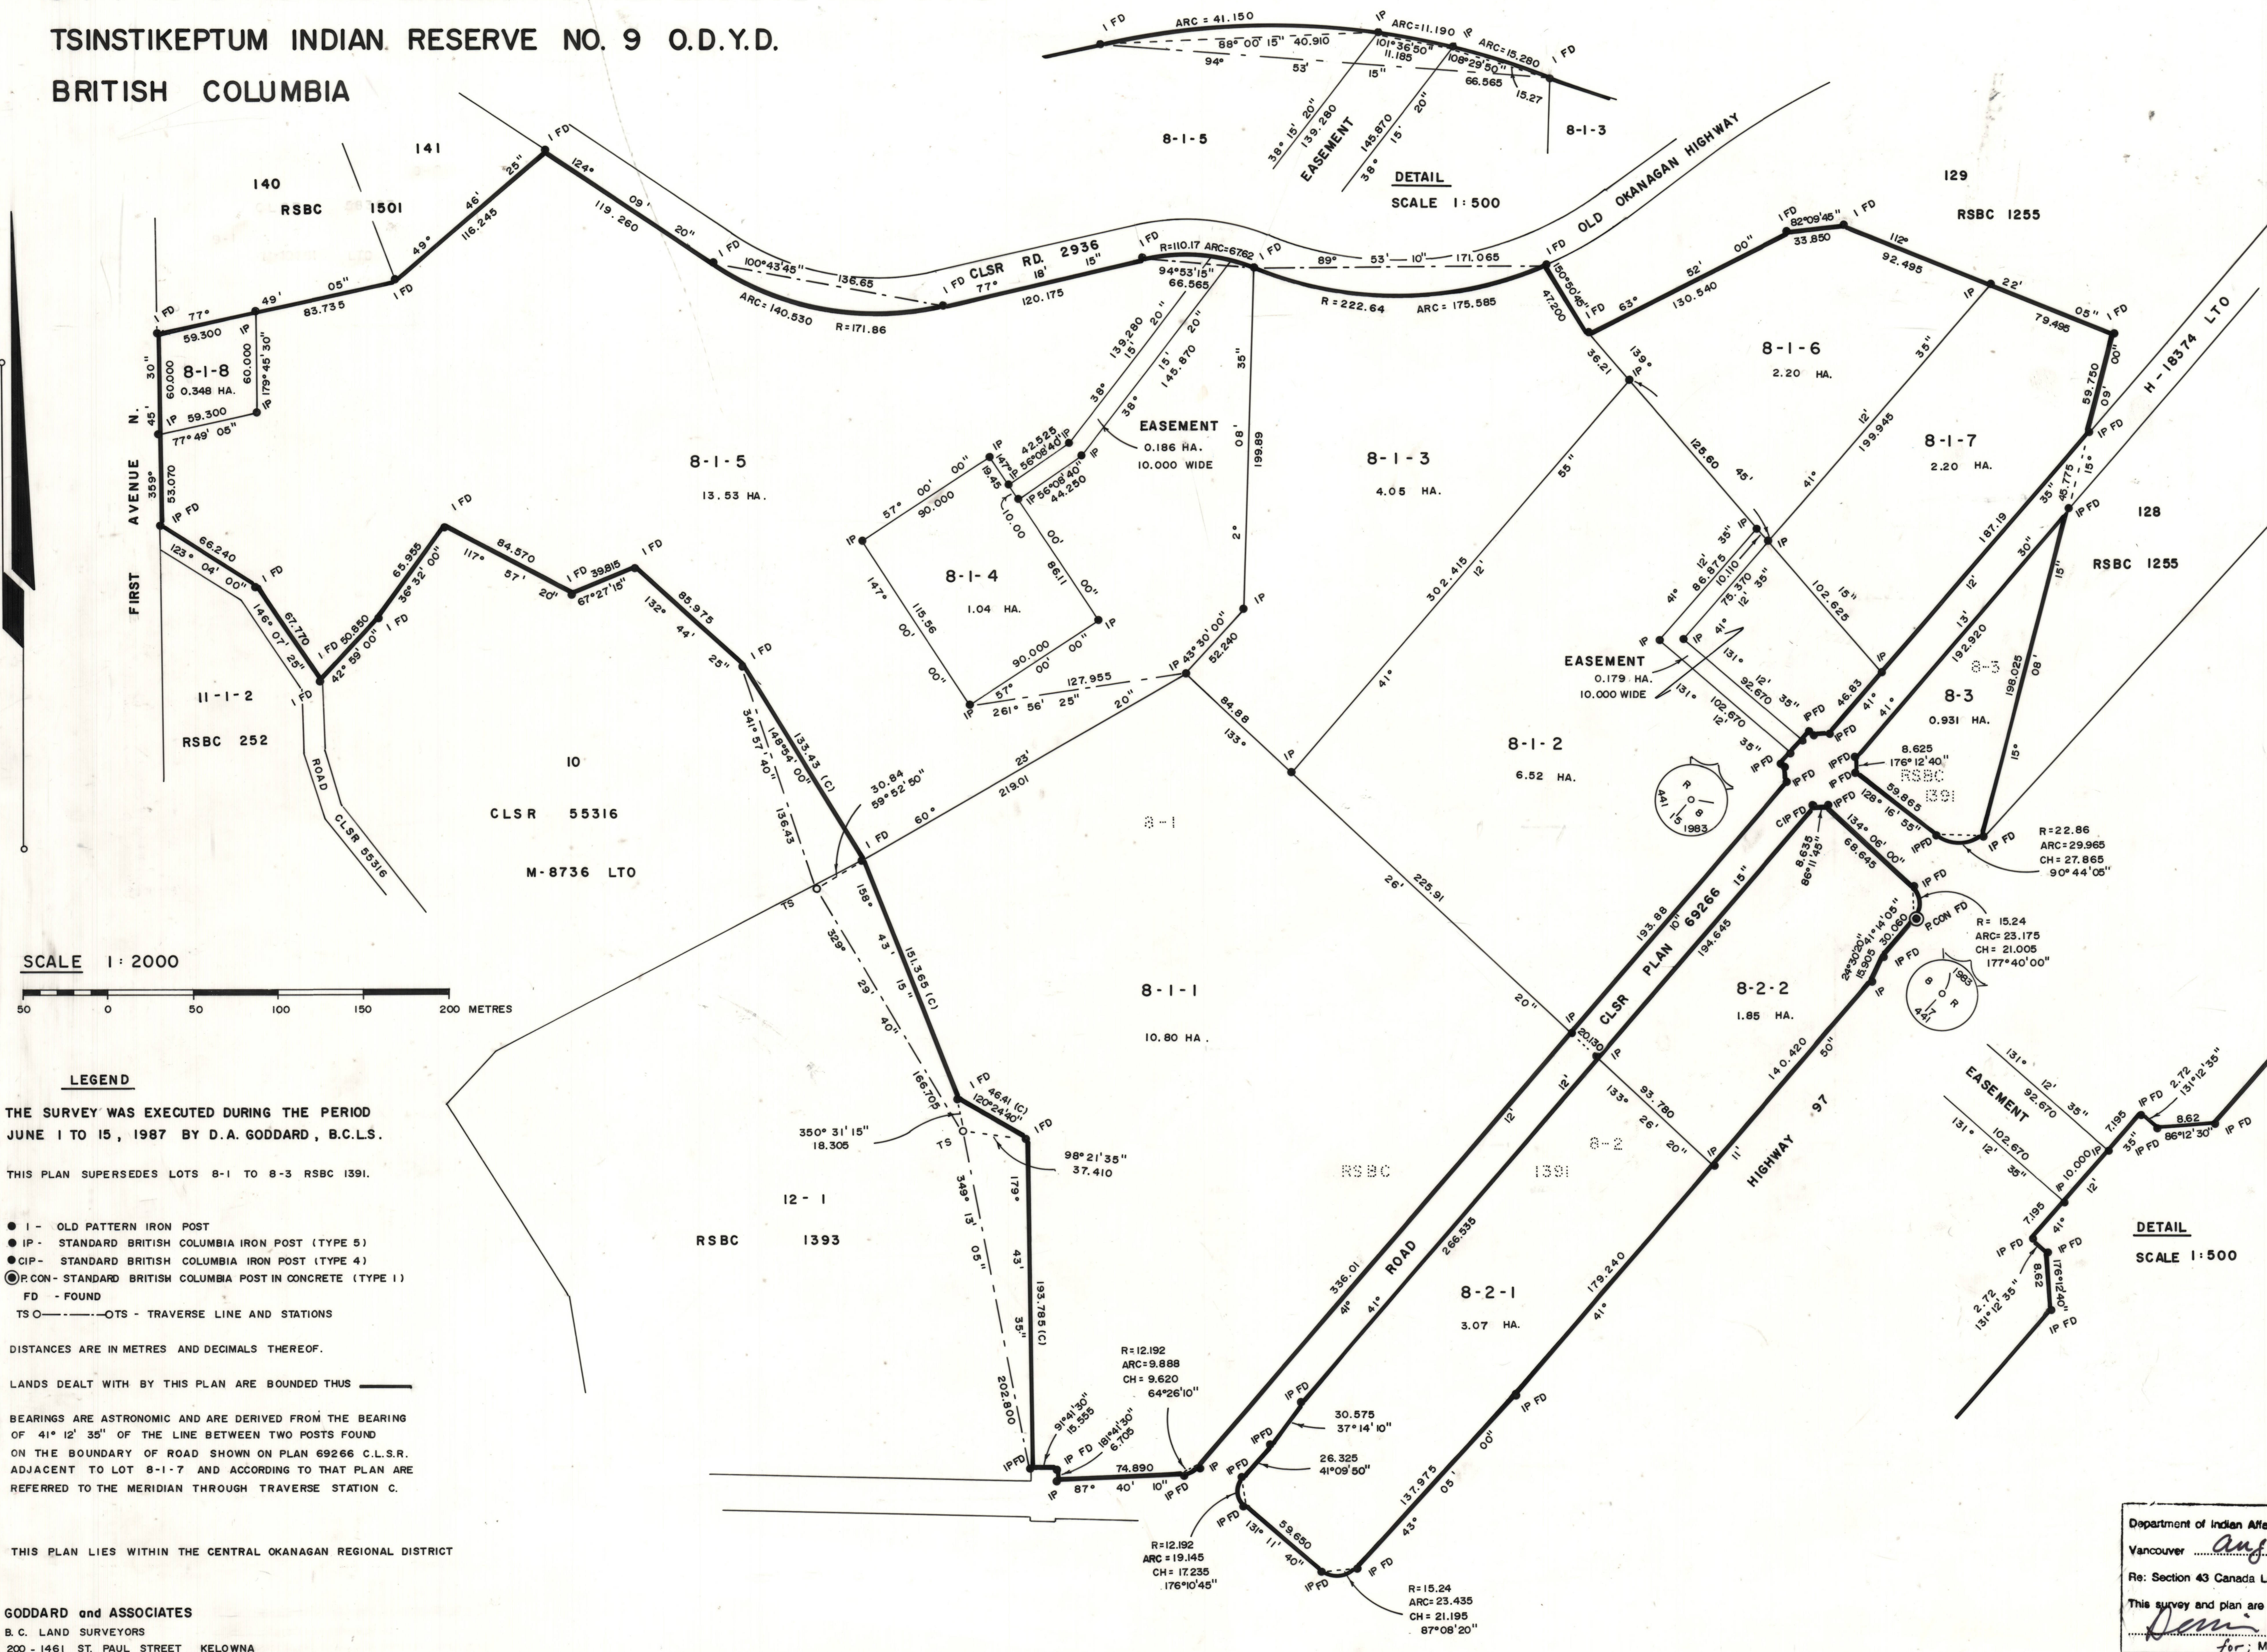

I, DOUGLAS A. GODDARD OF THE CITY OF KELOWNA,  
BRITISH COLUMBIA LAND SURVEYOR, MAKE OATH AND SAY THAT  
I HAVE IN MY OWN PROPER PERSON, ACCORDING TO LAW AND  
THE INSTRUCTIONS OF THE SURVEYOR GENERAL OF CANADA LANDS,  
FAITHFULLY AND CORRECTLY EXECUTED THE SURVEY SHOWN BY  
THIS PLAN AND FIELD NOTES, AND THAT THE SAID PLAN AND  
FIELD NOTES ARE CORRECT AND TRUE TO THE BEST OF MY  
KNOWLEDGE AND BELIEF. SO HELP ME GOD.

SWORN BEFORE ME AT KELOWNA, B.C.  
THIS 25th DAY OF JUNE, 1987

A COMMISSIONER FOR TAKING  
AFFIDAVITS FOR BRITISH COLUMBIA

Department of Indian Affairs and Northern Development  
Vancouver August 20<sup>th</sup> 1987  
Re: Section 43 Canada Lands Surveys Act  
This survey and plan are satisfactory  
for Minister

Department of Energy, Mines and Resources  
Ottawa August 19<sup>th</sup> 1987  
Re: Section 43 Canada Lands Surveys Act  
Confirmed  
Surveyor General