


CANADA LANDS SURVEYS RECORDS
7 1 7 4 7
DATE 18 OCT. 1988

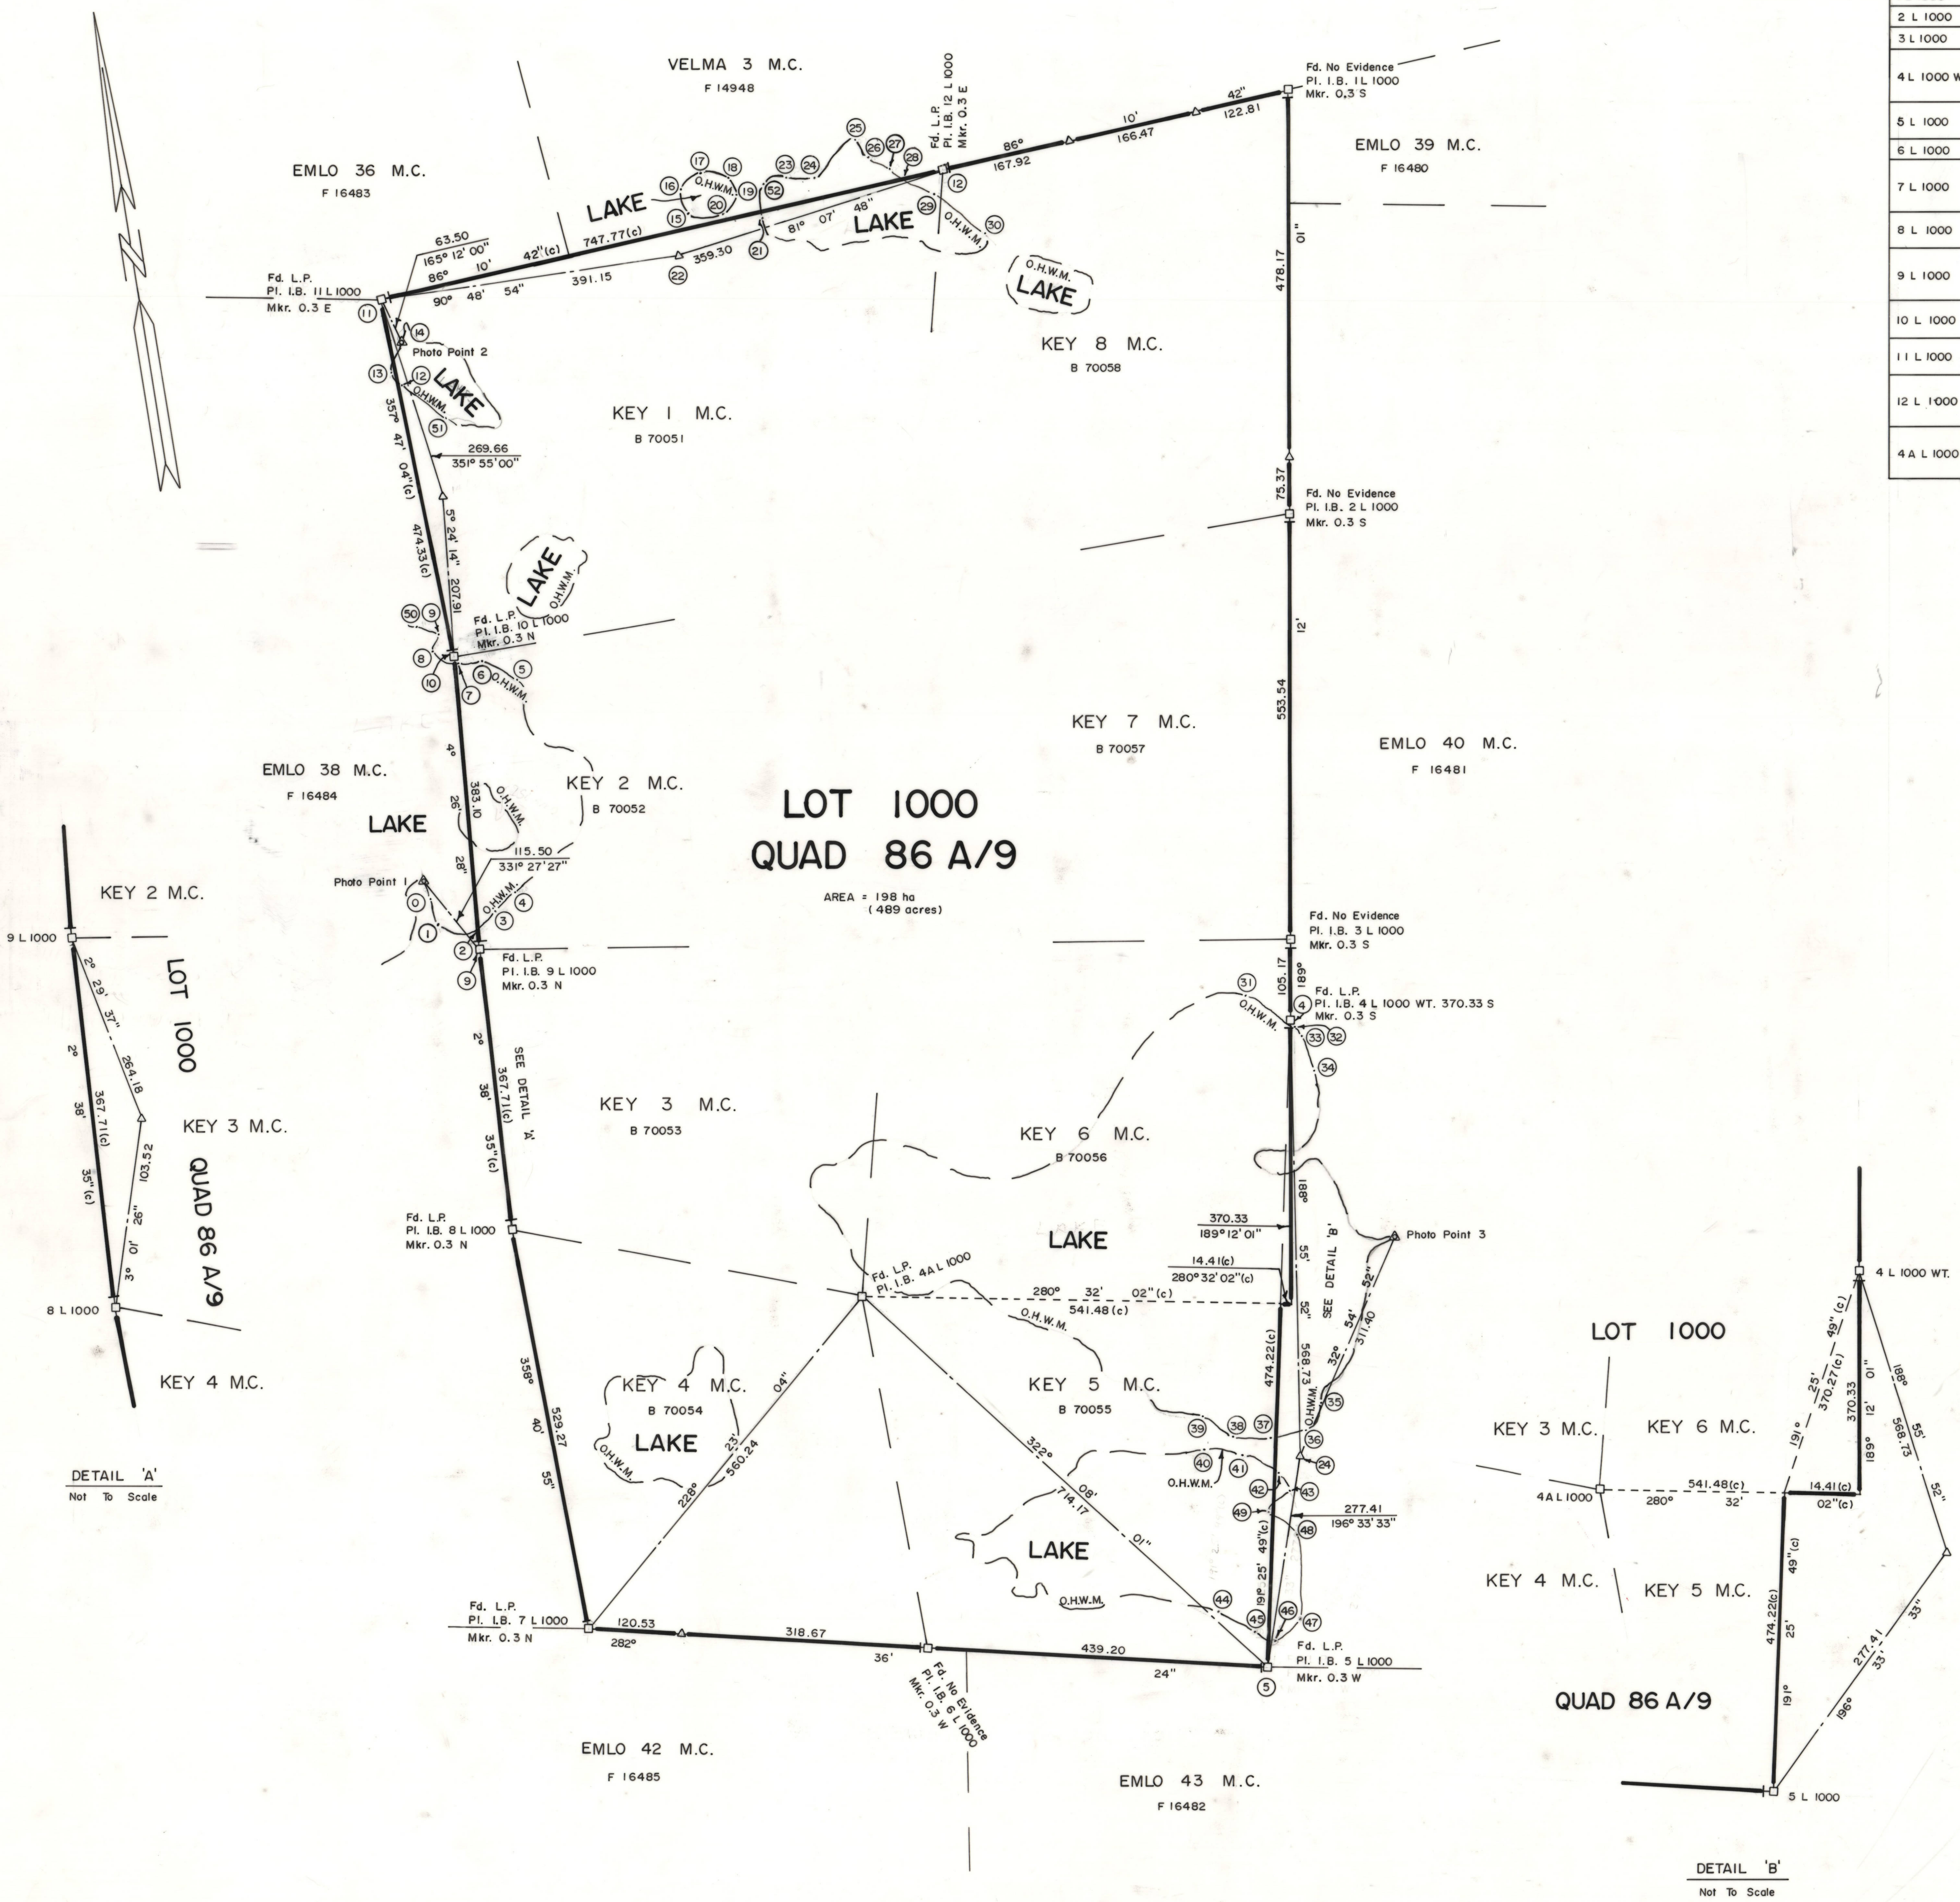

DETAIL 'A'
Not To Scale

DETAIL 'B'
Not To Scale

INSCRIPTIONS FOUND ON LOCATION POSTS, LOT 1000, QUAD 86 A/9


SURVEY POST NO.	POST 1	POST 2	POST 3	POST 4
1 L 1000	Fd. No Evidence			
2 L 1000	Fd. No Evidence	Fd. No Evidence		
3 L 1000	Fd. No Evidence	Fd. No Evidence		
4 L 1000 WT.	Fd. Location Post POST 1 Tag No. B 70055 illegible	Fd. Location Post POST 2 Tag No. B 70056 illegible		
5 L 1000		Fd. Location Post No Tags		
6 L 1000		Fd. No Evidence	Fd. No Evidence	
7 L 1000			Fd. Location Post No Tags - L.P. Chewed by Animals	Fd. Location Post No Tags
8 L 1000		Fd. Broken Location Post No Tags	Fd. Broken Location Post No Tags	
9 L 1000		Fd. Location Post POST 3 Tag No. B 70052 illegible		POST 4 Tag No. B 70053 illegible
10 L 1000		Fd. Location Post No Tags - illegible		Fd. Location Post No Tags - illegible
11 L 1000				Fd. Location Post POST 4 Tag No. B 70051 illegible
12 L 1000	Fd. Location Post POST 1 Tag No. B 70051 illegible			Fd. Location Post POST 4 Tag No. B 70058 illegible
4 A L 1000	Fd. Location Post POST 1 Tag No. B 70054 illegible	POST 2 Tag No. B 70053 illegible	POST 3 Tag No. B 70056 illegible	POST 4 Tag No. B 70055 illegible

STADIA TIES TO O.H.W.M.

FROM	TO	BEARING	DISTANCE	FROM	TO	BEARING	DISTANCE
9	0	326° 14'	92.0	12	25	297° 35'	121.0
	1	312° 51'	63.5		26	286° 55'	100.0
	2	4° 46'	27.5		27	280° 24'	70.0
	3	34° 24'	52.0		28	266° 56'	54.0
	4	41° 49'	87.0		29	202° 48'	36.0
10	5	118° 52'	85.8	4	30	155° 50'	99.0
	6	107° 51'	36.6		31	305° 27'	70.0
	7	184° 26'	8.0		32	188° 02'	9.0
	8	234° 56'	29.0		33	164° 15'	22.0
	9	332° 36'	35.4		34	168° 47'	70.0
11	50	316° 55'	63.0	24	35	30° 47'	72.0
	51	160° 49'	173.0		36	19° 16'	34.0
	12	176° 58'	123.5		37	310° 58'	43.0
	13	181° 59'	97.0		38	295° 01'	90.0
	14	165° 12'	63.5		39	301° 24'	137.0
22	15	19° 38'	56.3	5	40	283° 49'	124.0
	16	10° 31'	86.0		41	280° 24'	73.0
	17	23° 26'	110.5		42	238° 46'	34.0
	18	41° 50'	121.0		43	204° 38'	47.0
	19	52° 59'	107.0		44	329° 22'	96.0
	20	55° 38'	80.0		45	351° 15'	49.5
	21	74° 40'	118.0		46	24° 59'	35.5
	52	59° 14'	144.5		47	43° 26'	77.5
	23	63° 13'	173.0		48	21° 55'	178.5
	24	69° 07'	202.0		49	9° 49'	203.0


CLAIMS INCLUDED IN LOT 1000 Q86 A/9

NAME	TAG NO.	NAME	TAG NO.
KEY 1	B70051	KEY 5	B70055
KEY 2	B70052	KEY 6	B70056
KEY 3	B70053	KEY 7	B70057
KEY 4	B70054	KEY 8	B70058

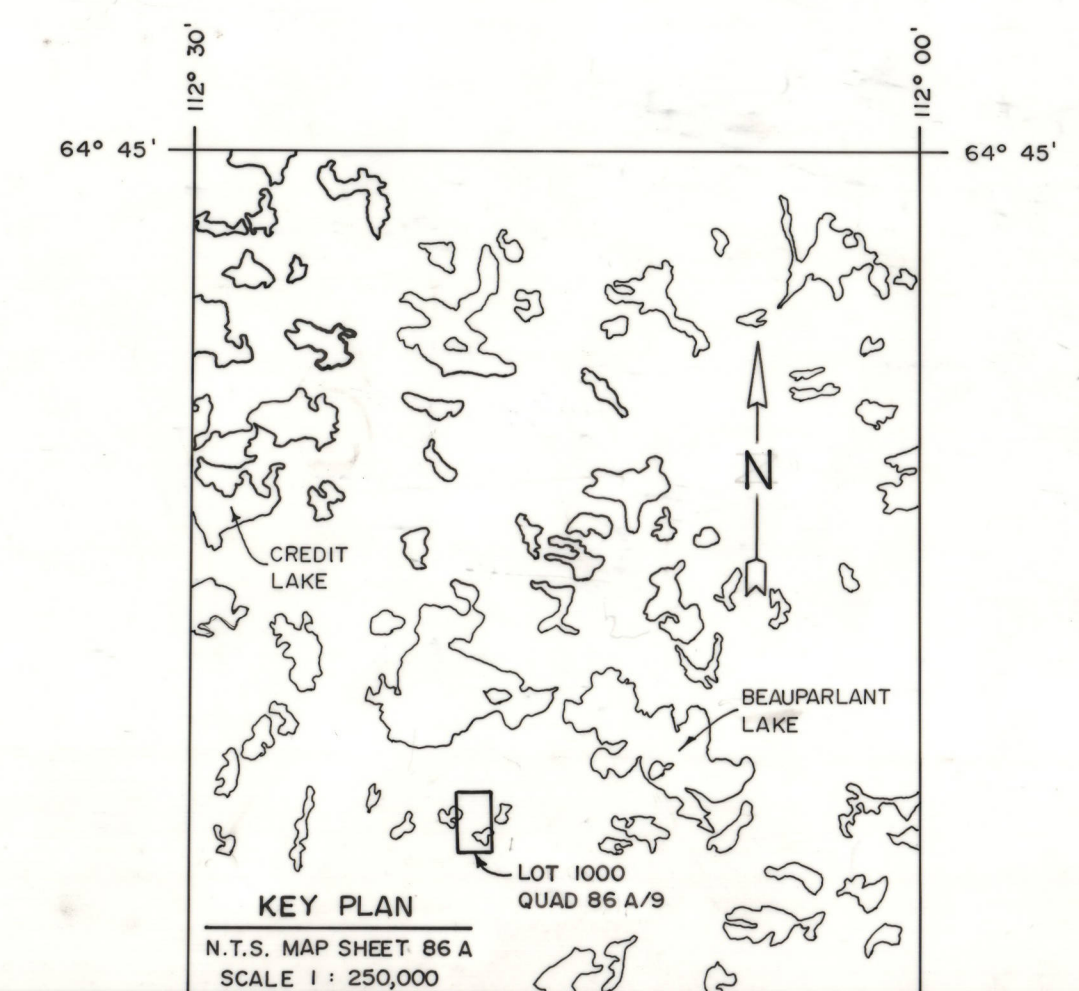

CANADA LANDS SURVEYS RECORDS
7 1 7 4 7
DATE 18 OCT. 1988

PLAN AND FIELD NOTES OF PERIMETER
SURVEY OF MINERAL CLAIMS INCLUDED IN
LOT 1000, QUAD 86 A/9
LAT. 64° 33' N, LONG. 112° 18' W (APPROX.)
MACKENZIE MINING DISTRICT
NORTHWEST TERRITORIES

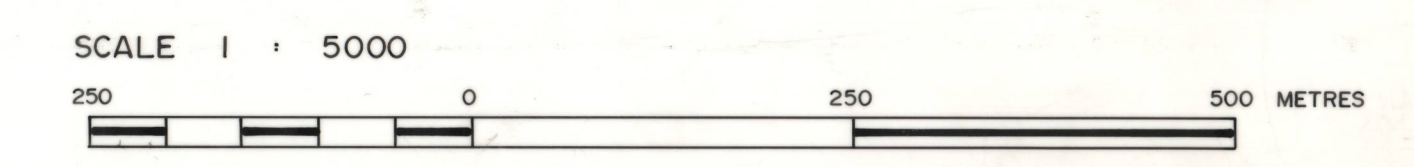

THIS SURVEY WAS EXECUTED DURING THE PERIOD JULY 5 TO 8, 1988
BY BRUCE HEWLKO C.L.S.
FOR HUDSON'S BAY OIL AND GAS COMPANY LTD.

LEGEND
BEARINGS ARE ASTROMONIC, DERIVED FROM THE ASTROMONIC OBSERVATION AT 4 A L 1000 TO 7 L 1000 (BEARING 228° 23' 04") AND ARE REFERRED TO THE MERIDIAN THROUGH 4 A L 1000.
DISTANCES ARE IN METRES AND DECIMALS THEREOF AND ARE HORIZONTAL AT GENERAL GROUND LEVEL.
CALL DISTANCES INSCRIBED ON WITNESS LOCATION POSTS ARE IN FEET. TO CONVERT FEET TO METRES, MULTIPLY BY THE CONVERSION FACTOR 0.3048 (EXACTLY).
IRON BAR 1.6 CM SQUARE, 75 CM LONG. MKR.
MKR. DENOTES METAL MARKER POST PLACED 0.3 M FROM POST.
TRAVERSE LINES AND STATION.
MINERAL CLAIMS DEALT WITH BY THIS PLAN ARE BOUNDED THUS.
PHOTO IDENTIFIED POINT. Photo Point 3
O.H.W.M. OF LAKES WERE PLOTTED FROM AERIAL PHOTOGRAPHS NUMBER A 26104-03 AND 04 AND ARE RECORDED UNDER NUMBER FB33602 C.L.S.R.

I, BRUCE HEWLKO, OF THE CITY OF YELLOWKNIFE, IN THE NORTHWEST TERRITORIES, CANADA LANDS SURVEYOR, MAKE OATH AND SAY THAT I HAVE IN MY OWN PROPER PERSON, ACCORDING TO LAW AND THE INSTRUCTIONS OF THE SURVEYOR GENERAL OF CANADA LANDS, FAITHFULLY AND CORRECTLY EXECUTED THE SURVEY SHOWN BY THIS PLAN AND FIELD NOTES, AND THAT THE SAID PLAN AND FIELD NOTES ARE CORRECT AND TRUE TO THE BEST OF MY KNOWLEDGE AND BELIEF.
SO HELP ME GOD

SWORN BEFORE ME AT YELLOWKNIFE, N.W.T.
THIS 15 DAY OF July, 1988
BRUCE HEWLKO C.L.S.

I, BRUCE HEWLKO, C.L.S., HAVE CAREFULLY EXAMINED THE GROUND INCLUDED IN THE GROUP OF MINERAL CLAIMS DESIGNATED AS LOT 1000, QUAD 86 A/9 SURVEYED BY ME, AND HAVE OTHERWISE MADE ALL REASONABLE INVESTIGATION IN MY POWER TO ASCERTAIN IF THERE WAS ANY OTHER EXISTING CLAIM CONFLICTING THEREWITH, AND I CERTIFY THAT I HAVE FOUND NO TRACE OR INDICATION AND HAVE NO KNOWLEDGE OR INFORMATION OF ANY SUCH CLAIM EXCEPT AS FOLLOWS: NONE

DATED AT YELLOWKNIFE, N.W.T.
THIS 15 DAY OF July, 1988
BRUCE HEWLKO C.L.S.

Department of Energy Mines and Resources
Ottawa
RE: Section 56-Canada Mining Regulations
Approved
Surveyor General