


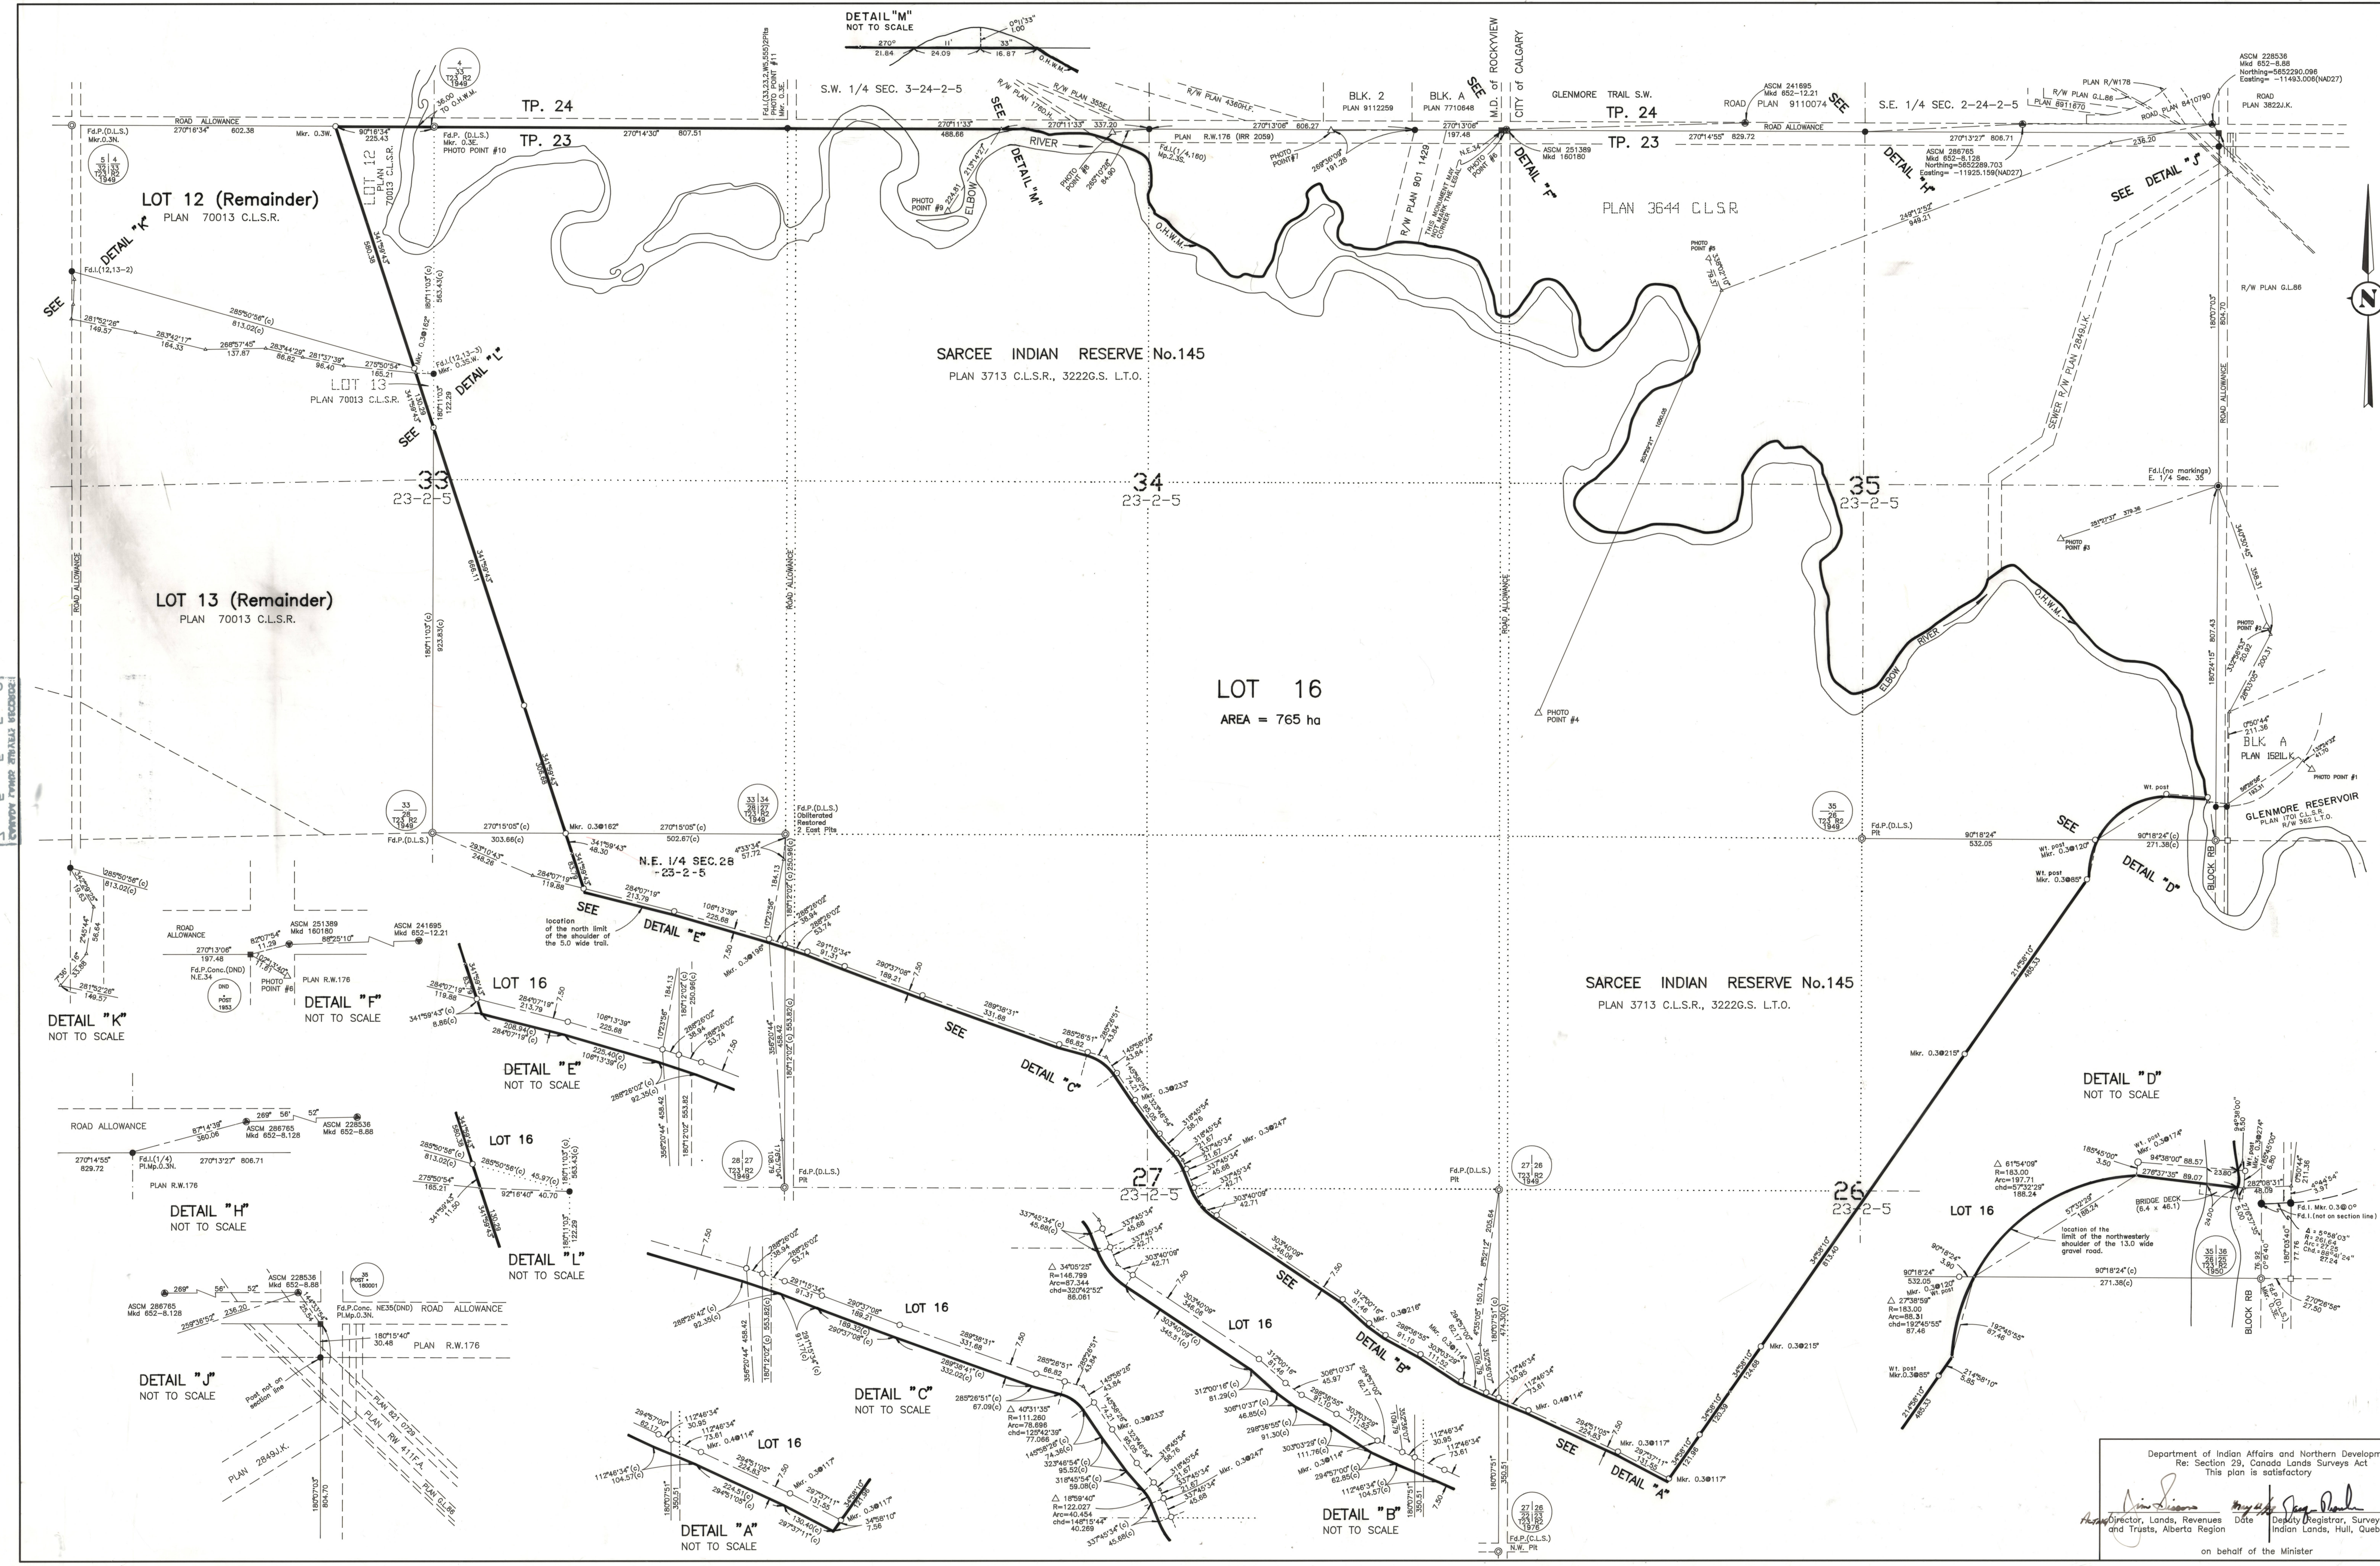

CANADA LANDS SURVEYS RECORDS
7 5 5 5 8
DATE 23 SEPT. 1993

A Copy of this plan is filed
In the Land Titles Office
at Calgary as 931821

PLAN AND FIELD NOTES
OF SURVEY OF LOT 16
SARCEE INDIAN RESERVE No. 145
WITHIN PART OF SECTIONS
26, 27, 28, 33, 34 AND 35 & ROAD ALLOWANCES
TOWNSHIP 23, RANGE 2, W 5 MER.
PROVINCE OF ALBERTA

SCALE: 1:5000
100 50 0 100 200 300 400 500 METRES

THIS SURVEY WAS EXECUTED DURING THE PERIOD JUNE 9
TO JULY 25, 1992 BY K. A. WEIMER, A.L.S.

LEGEND
Bearings are grid, derived from the bearing 289°58'52" of the
line between A.S.C.M. 228536 and A.S.C.M. 286785 and are referred
to the central meridian of T.M. Zone 23, Longitude 114° West.

Alberta statutory iron post placed
Alberta statutory iron post found
C.L.S. or D.L.S. standard post found
Old pattern iron post found
Albert Survey Control Monument found
Photo control point
Round rebar 0.015 dia. found
D.N.D. Monuments found
Traverse lines and station
Lands dealt with by this plan are bounded thus
Alberta statutory iron posts placed are marked with the appropriate
lot numbers and 536.

D.N.D. stands for the Department of National Defence.
All distances were checked measured.
Distances shown are horizontal at general ground level
and are expressed in metres and decimals thereof.
Concrete monuments marked D.N.D. were placed by the firm of
Underwood and Lukomskyj and shown on an unregistered plan
of survey dated October, 1954.
To compute "STM" coordinates distances have been converted to mean sea level
and to the projected plane by applying a combined factor of 0.999727.
The ordinary high water mark of the Elbow river has been plotted from vertical aerial photographs
numbered YYC920424-44, YYC920425-137, YYC920425-12, YYC920425-78, YYC920425-144,
YYC920425-209 AND YYC920517-8 on file with the City of Calgary and recorded
under number EB33834 in Canada Lands Survey Records.
All road allowances within the boundaries of the reserve, as shown on this plan,
form part of the reserve.

I, Kenneth Arnold Weimer, of the City of Edmonton, Alberta, Alberta Land Surveyor, make oath
and say that I have in my own proper person, according to law and the instructions of
the Surveyor General of Canada Lands, faithfully and correctly executed the survey
shown by this plan and field notes; and that the said plan and field notes are correct
and true to the best of my knowledge and belief.
SO HELP ME GOD.

Sworn before me at Edmonton
this 23rd day of September, 1992.
Ken Weimer
Alberta Land Surveyor

James A. Boyd
JAMES A. BOYD - A Commissioner for Oaths
in aid for the Province of Alberta.
My Commission expires on August 25, 1995.

Department of Indian Affairs and Northern Development
Re: Section 29, Canada Lands Survey Act
This plan is satisfactory
David J. ...
on behalf of the Minister

Department of Energy, Mines and Resources
Re: Section 29, Canada Lands Survey Act
Confirmed
David J. ...
Surveyor General
Ottawa, Ontario

PUBLIC WORKS CANADA
REAL ESTATE DIVISION
SARCEE MILITARY RESERVE
WEAPONS RANGE - DANGER AREA
CALGARY, ALBERTA

J.A.B.
92/10/23
REALTY SERVICES

FILE: 5530-C4/55-6
SCALE: 1:5000
EDMONTON, ALBERTA

ALTA 736