

CANADA LANDS SURVEYS RECORDS
5 5 6 2 4
Date 18 JULY 1969

A copy of this Plan has been filed
in the Land Titles Office
at Whitehorse under No.
31693

PLAN AND FIELD NOTES
OF SURVEY OF
LOT 36 GROUP 855
LATITUDE 60° 59', LONGITUDE 133° 03' (APPROX.)
QUIET LAKE
YUKON TERRITORY

THIS SURVEY WAS EXECUTED BY PAUL S. WHITE, D.L.S.
BETWEEN MAY 2 - 4, 1968

SCALE 1 INCH = 50 FEET

LEGEND

Traverse lines with stations shown thus
C.L.S. standard posts found
C.L.S. standard posts placed
Old pattern iron posts found
Old pattern iron posts placed
Land dealt with by this plan bordered thus

All posts are marked with the appropriate lot numbers
and "R" for road (where applicable)
Bearings are astronomic and are referred to the meridian through
traverse station "B" and were derived from an astronomic observation


I, Paul S. White, of the City of Whitehorse, Y.T. Dominion Land
Surveyor, make oath and say that I have in my own proper person,
according to law and the instructions of the Surveyor General of
Canada Lands, faithfully and correctly executed the survey shown
by this plan and field notes, and that the said plan and field
notes are correct and true to the best of my knowledge and belief.
SO HELP ME GOD.

Paul S. White
Dominion Land Surveyor

Sworn before me at Whitehorse, Y.T.
this 20 day of March A.D. 1969
M.P. Phillips
Commissioner for oaths in and for the Yukon Territory.

Department of Indian Affairs and Northern Development
Ottawa July 11, 1969
Re: Section 43 Canada Lands Surveys Act
This survey and plan are satisfactory.
M. Harris
for: Minister

Department of Energy, Mines and Resources
Ottawa 15th July 1969
Re: Section 43 Canada Lands Surveys Act
Confirmed
P. Thistler
Surveyor General

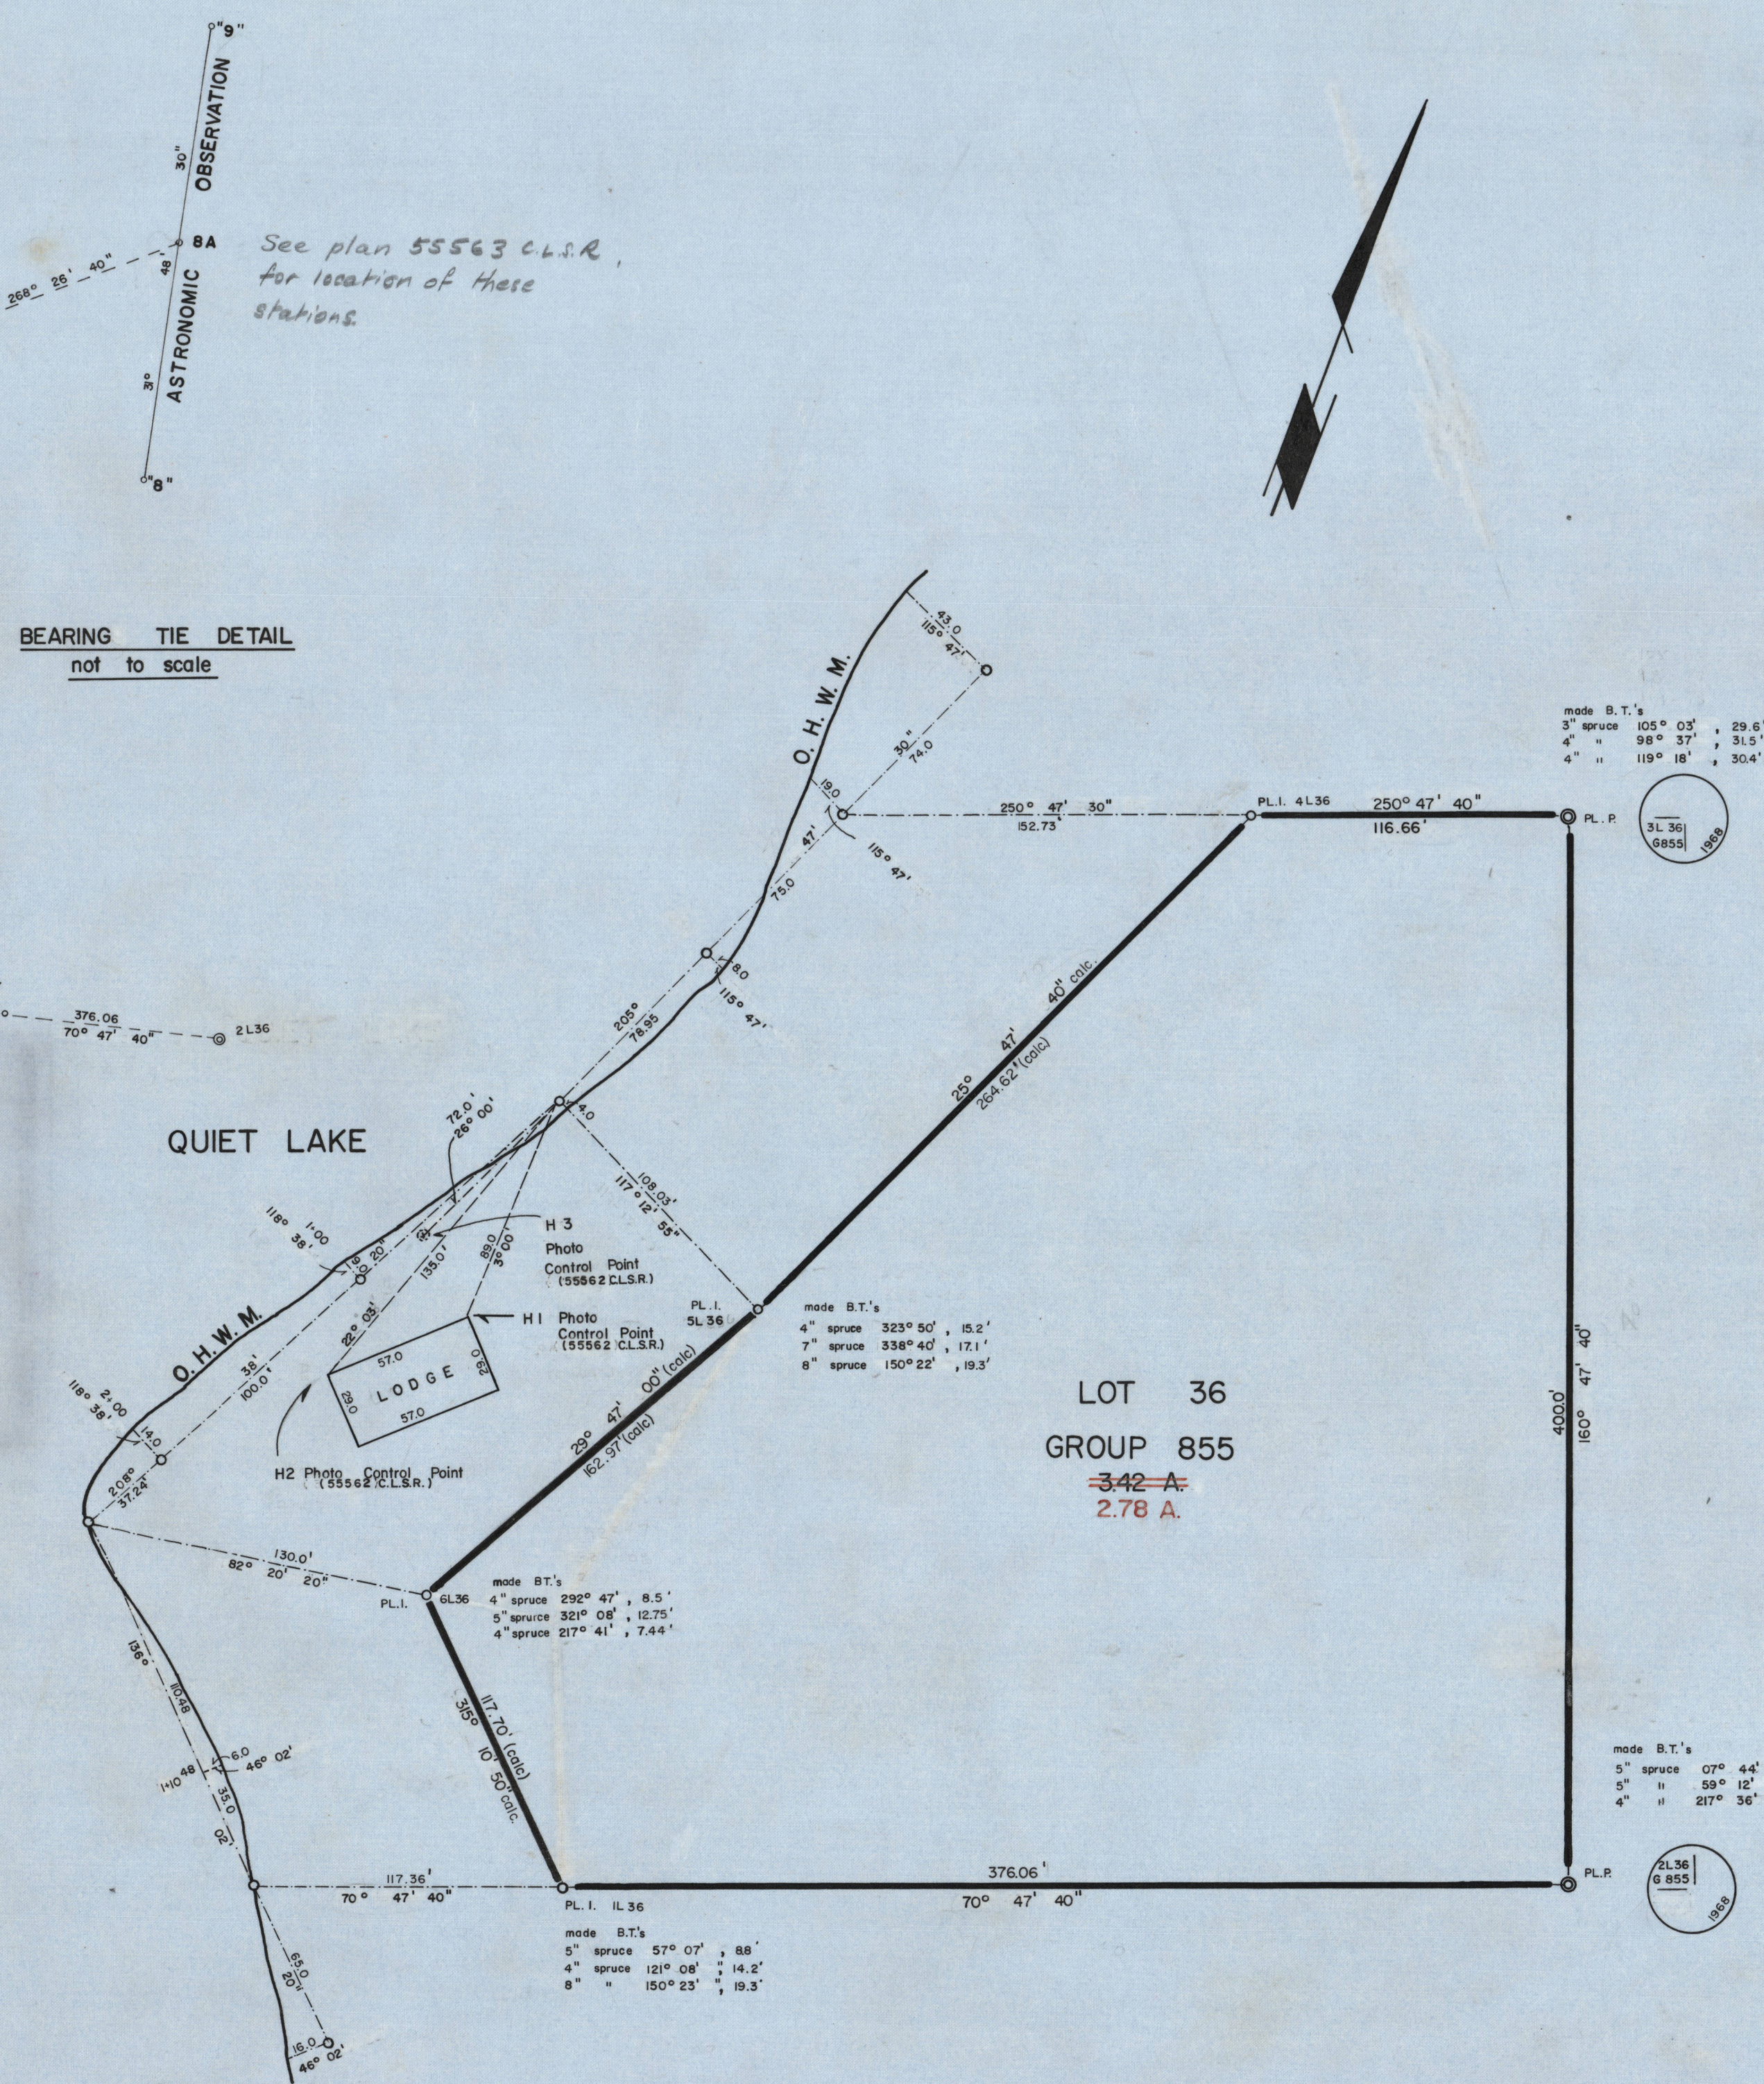

Correction in brown made in
the office of the Surveyor General at Ottawa
Date June 6, 1969