



85031
CANADA LANDS SURVEYS RECORDS

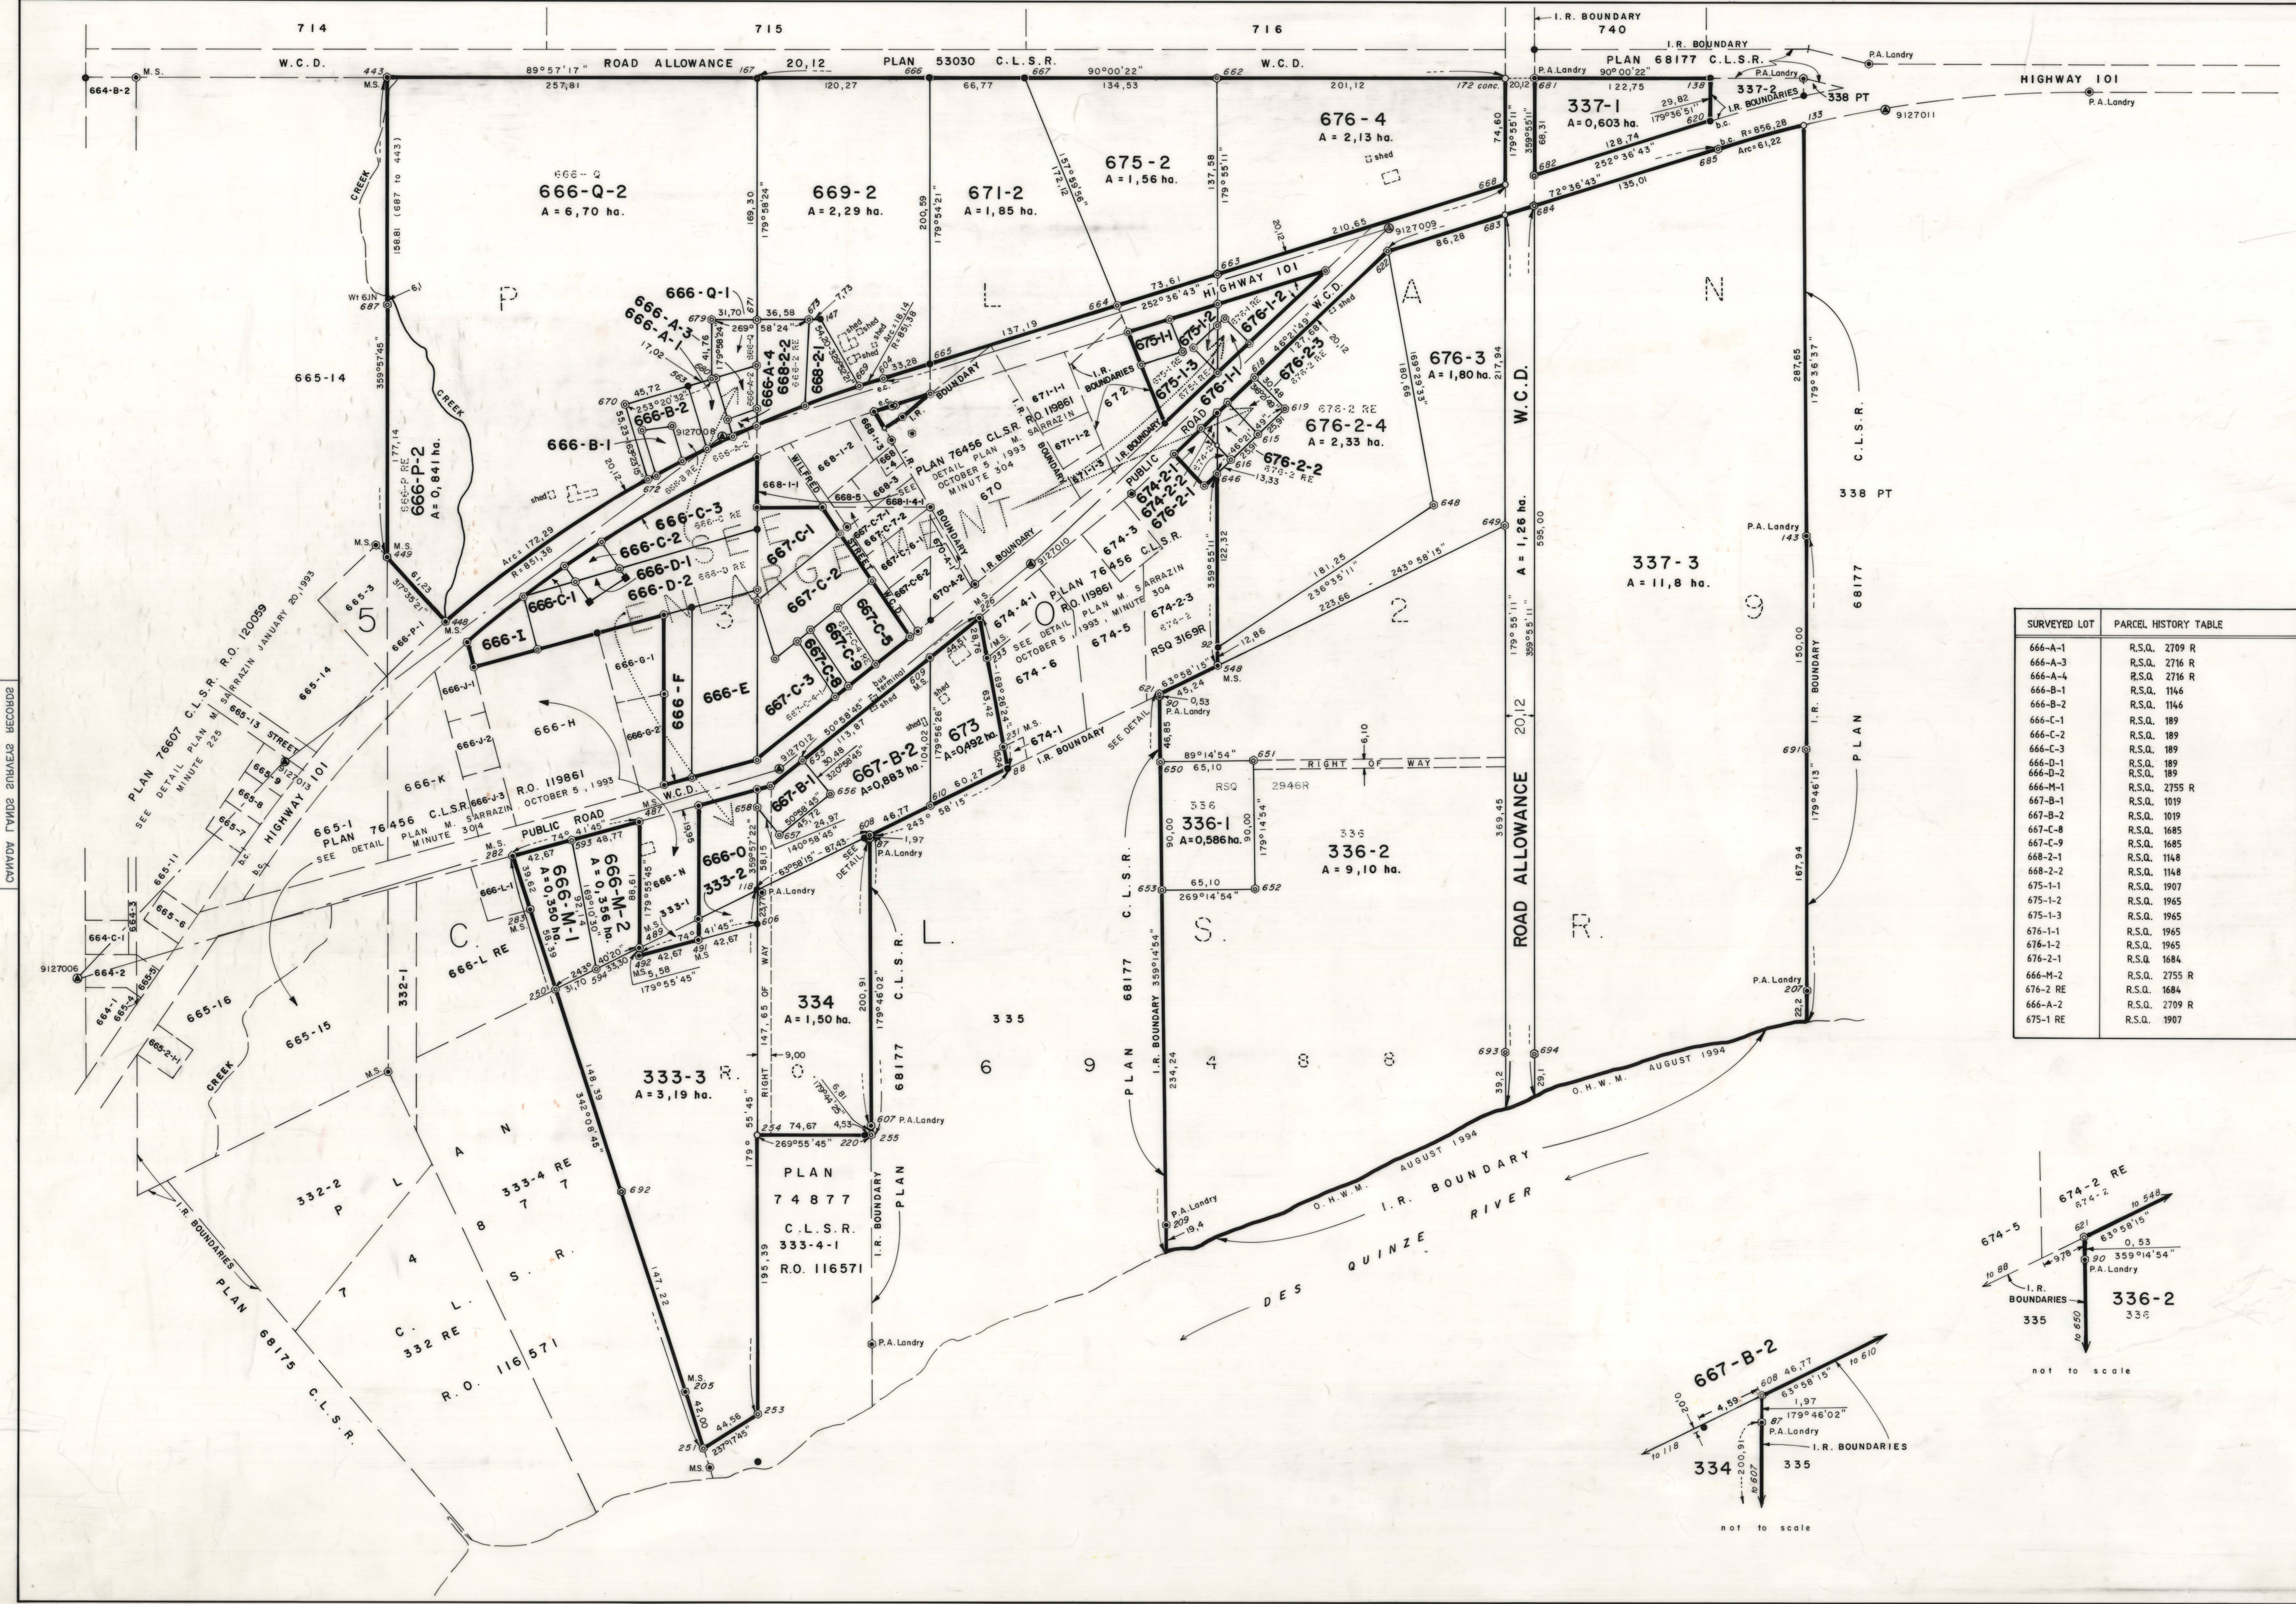

SURVEYED LOT	PARCEL HISTORY TABLE
666-A-1	R.S.Q. 2709 R
666-A-3	R.S.Q. 2716 R
666-A-4	R.S.Q. 2716 R
666-B-1	R.S.Q. 1146
666-B-2	R.S.Q. 1146
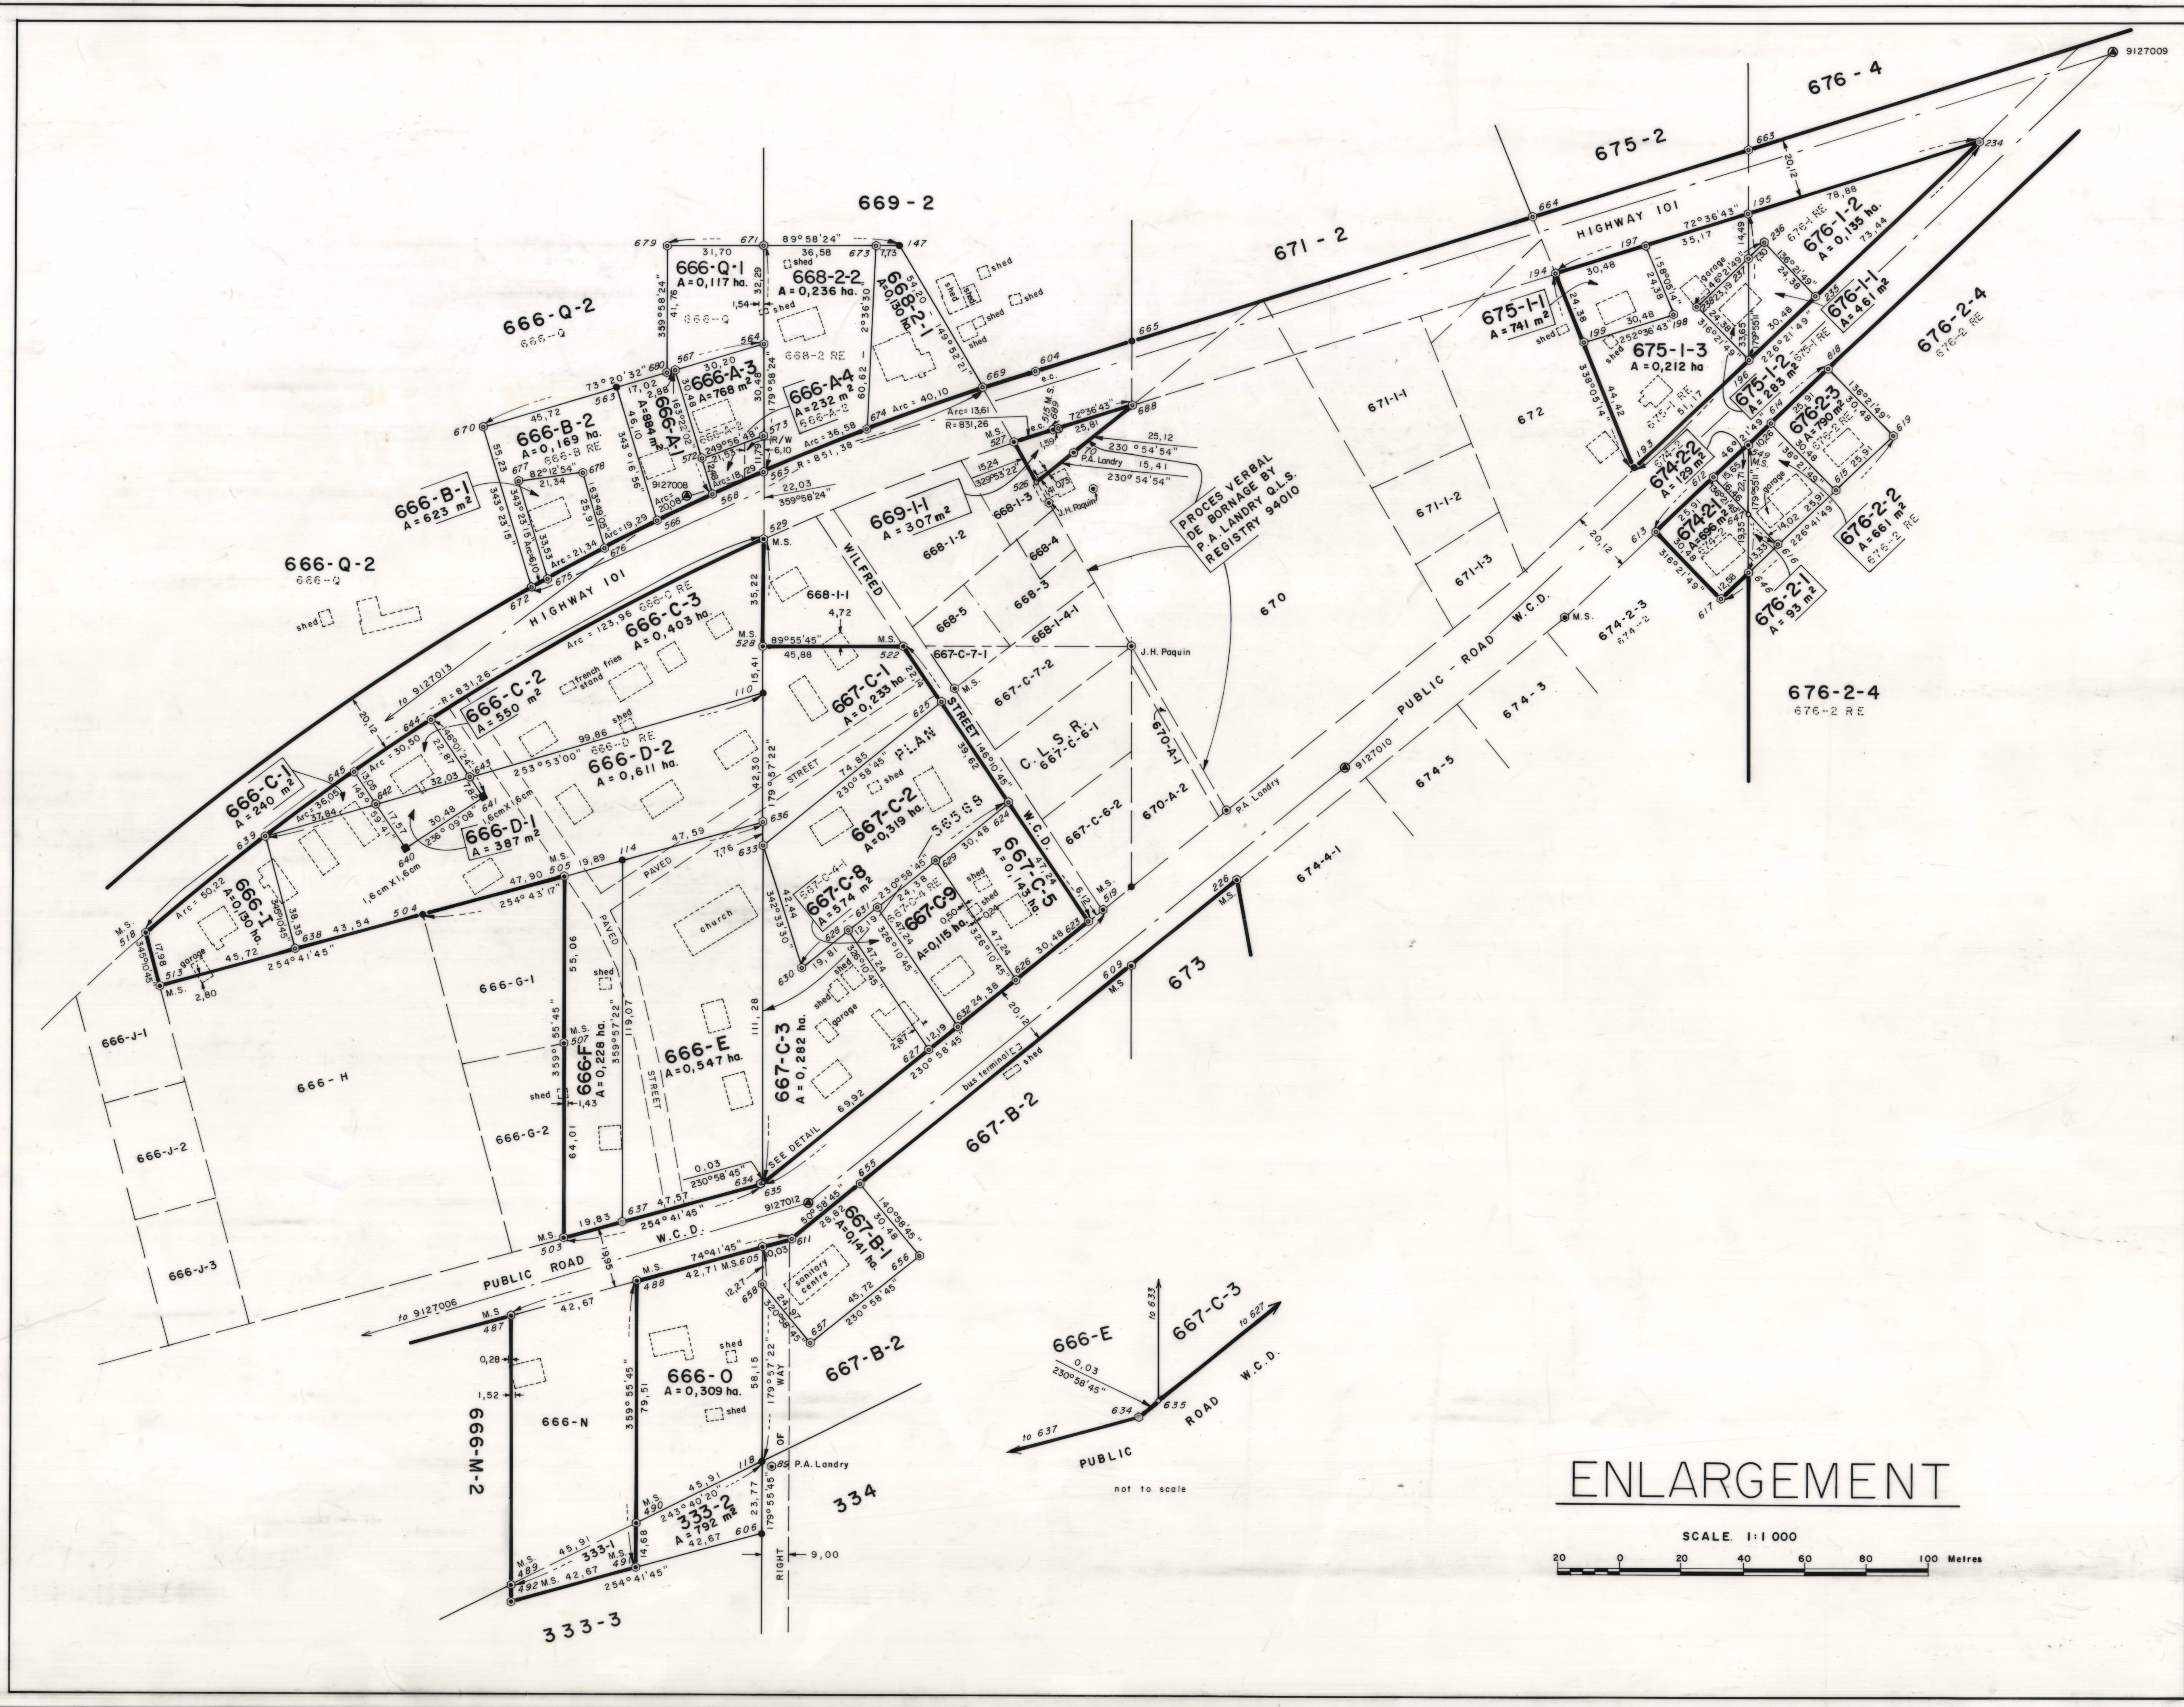

CANADA LANDS SURVEYS RECORDS
8 2 0 2 7
DATE: DECEMBER 17, 1998
A COPY OF THIS PLAN IS DEPOSITED IN THE REGISTRY OFFICE AT TEMISCAMINGUE AS 126702



TEMISCAMINGUE INDIAN RESERVE NO. 19
TOWNSHIP OF NEDELEC
REGISTRY DIVISION OF TEMISCAMINGUE
PROVINCE OF QUEBEC

SURVEYED BY MARIO SARRAZIN
QUEBEC LAND SURVEYOR IN 1994

SCALE 1:2000
50 0 50 100 150 200 Metres

LEGEND
Bearings are referred to the central meridian of SCOPD, zone 10, NAD83 (longitude 79° 30' West) and are derived from ties to the Quebec Geodetic Network monuments 9127006 and 9127012. Distances measured horizontally at ground level are in metres and decimals thereof.

Q.L.S. post (Mario Sarrazin No. 1887)
Q.L.S. post
Old pattern iron post
C.L.S. standard post
Iron bar (1,6cm X 1,6cm)
Un-monumented deflection

Boundary dealt with shown thus
Lot line
Lot line (not surveyed)
House
Without cadastral designation
Beginning curve
Ending curve
A stands for area

The field notes for this plan are recorded under the number 81986 C.L.S.R.

Department of Indian Affairs and Northern Development
Re: Section 29, Canada Lands Surveys Act
This plan is satisfactory.
Monon Theriault
Manager of Lands
Quebec Region
Date: 2000-09-20
ON BEHALF OF THE MINISTER

Department of Natural Resources
Re: Section 29, Canada Lands Surveys Act
This plan is satisfactory.
D.E. Culham, Q.L.S., C.L.S.
Deputy Surveyor General, East
Legal Surveys Division
Date: 2000-09-20