

CANADA LANDS SURVEYS RECORDS
8 3 2 7 9
FEBRUARY 28 2000

Registered this 28TH FEBRUARY 2000
at 1334 o'clock, .M.
under LTO No. 2000-0029
BY REGISTRAR: *dupp*

PLAN AND FIELD NOTES
OF SURVEY OF
LOT 1109, QUAD 105 D/8

COMPRISING LOT 743, GROUP 804,
PLAN 61203 CLSR, 47840 LTO AND
VACANT CROWN LAND.

AND
EXPLANATORY PLAN OF POWER LINE EASEMENT
WITHIN LOT 1109, QUAD 105 D/8.

MARSH LAKE
YUKON TERRITORY

THIS SURVEY WAS EXECUTED DURING THE PERIOD OCTOBER
6 TO 17, 1999, BY ANDRE P. DUPUIS, CLS.

SCALE 1 : 500



LEGEND

Bearings are astronomic derived from the bearing 133°09'50" between found CLS '69 Posts, '743, L744, G804, 1976" and '746, R, G804, 1976" as shown on Plan 61203 CLSR, 47840 LTO, and according to that plan are referred to the meridian through Traverse Station H1305, Alaska Highway Right-of-Way, Plan 40375 CLSR, 22323 LTO.

CLS '69 Post found
CLS '77 Post placed
Traverse Lines and Station
Lands dealt with by this plan bounded thus
Power Poles shown thus

CERTIFIED CORRECT

Andre Dupuis
CANADA LANDS SURVEYOR

WHITEHORSE, YUKON TERRITORY

January 26, 2000

Department of Natural Resources
Re: Section 29, Canada Lands Surveys Act
Confirmed insofar as Crown Canada Lands are affected:

Brian Thompson Feb 28/00
Brian Thompson, Head, Cadastral Services Date
Yukon Territory, Legal Surveys Division

APPROVED:


[Signature] Feb 22/00
Commissioner of the Yukon Territory Date

Department of Natural Resources
Re: Section 29, Canada Lands Surveys Act

Approved insofar as Crown Canada Lands are
affected: Feb 28, 2000.

Brian Thompson
Brian Thompson, Head, Cadastral Services
Yukon Territory, Legal Surveys Division

TIES TO BUILDINGS AND POWER POLES			
FROM	TO	BEARING	DISTANCE
L42, L43 G804, 1976	a	124°47'	24.85
	b	146°04'	26.16
	c	147°28'	33.67
	d	148°59'	31.37
	e	152°14'	18.41
	f	186°42'	14.71
	g	216°55'	9.80
	h	34°17'	8.27
TH 1	i	77°22'	7.06
	j	158°28'	6.36

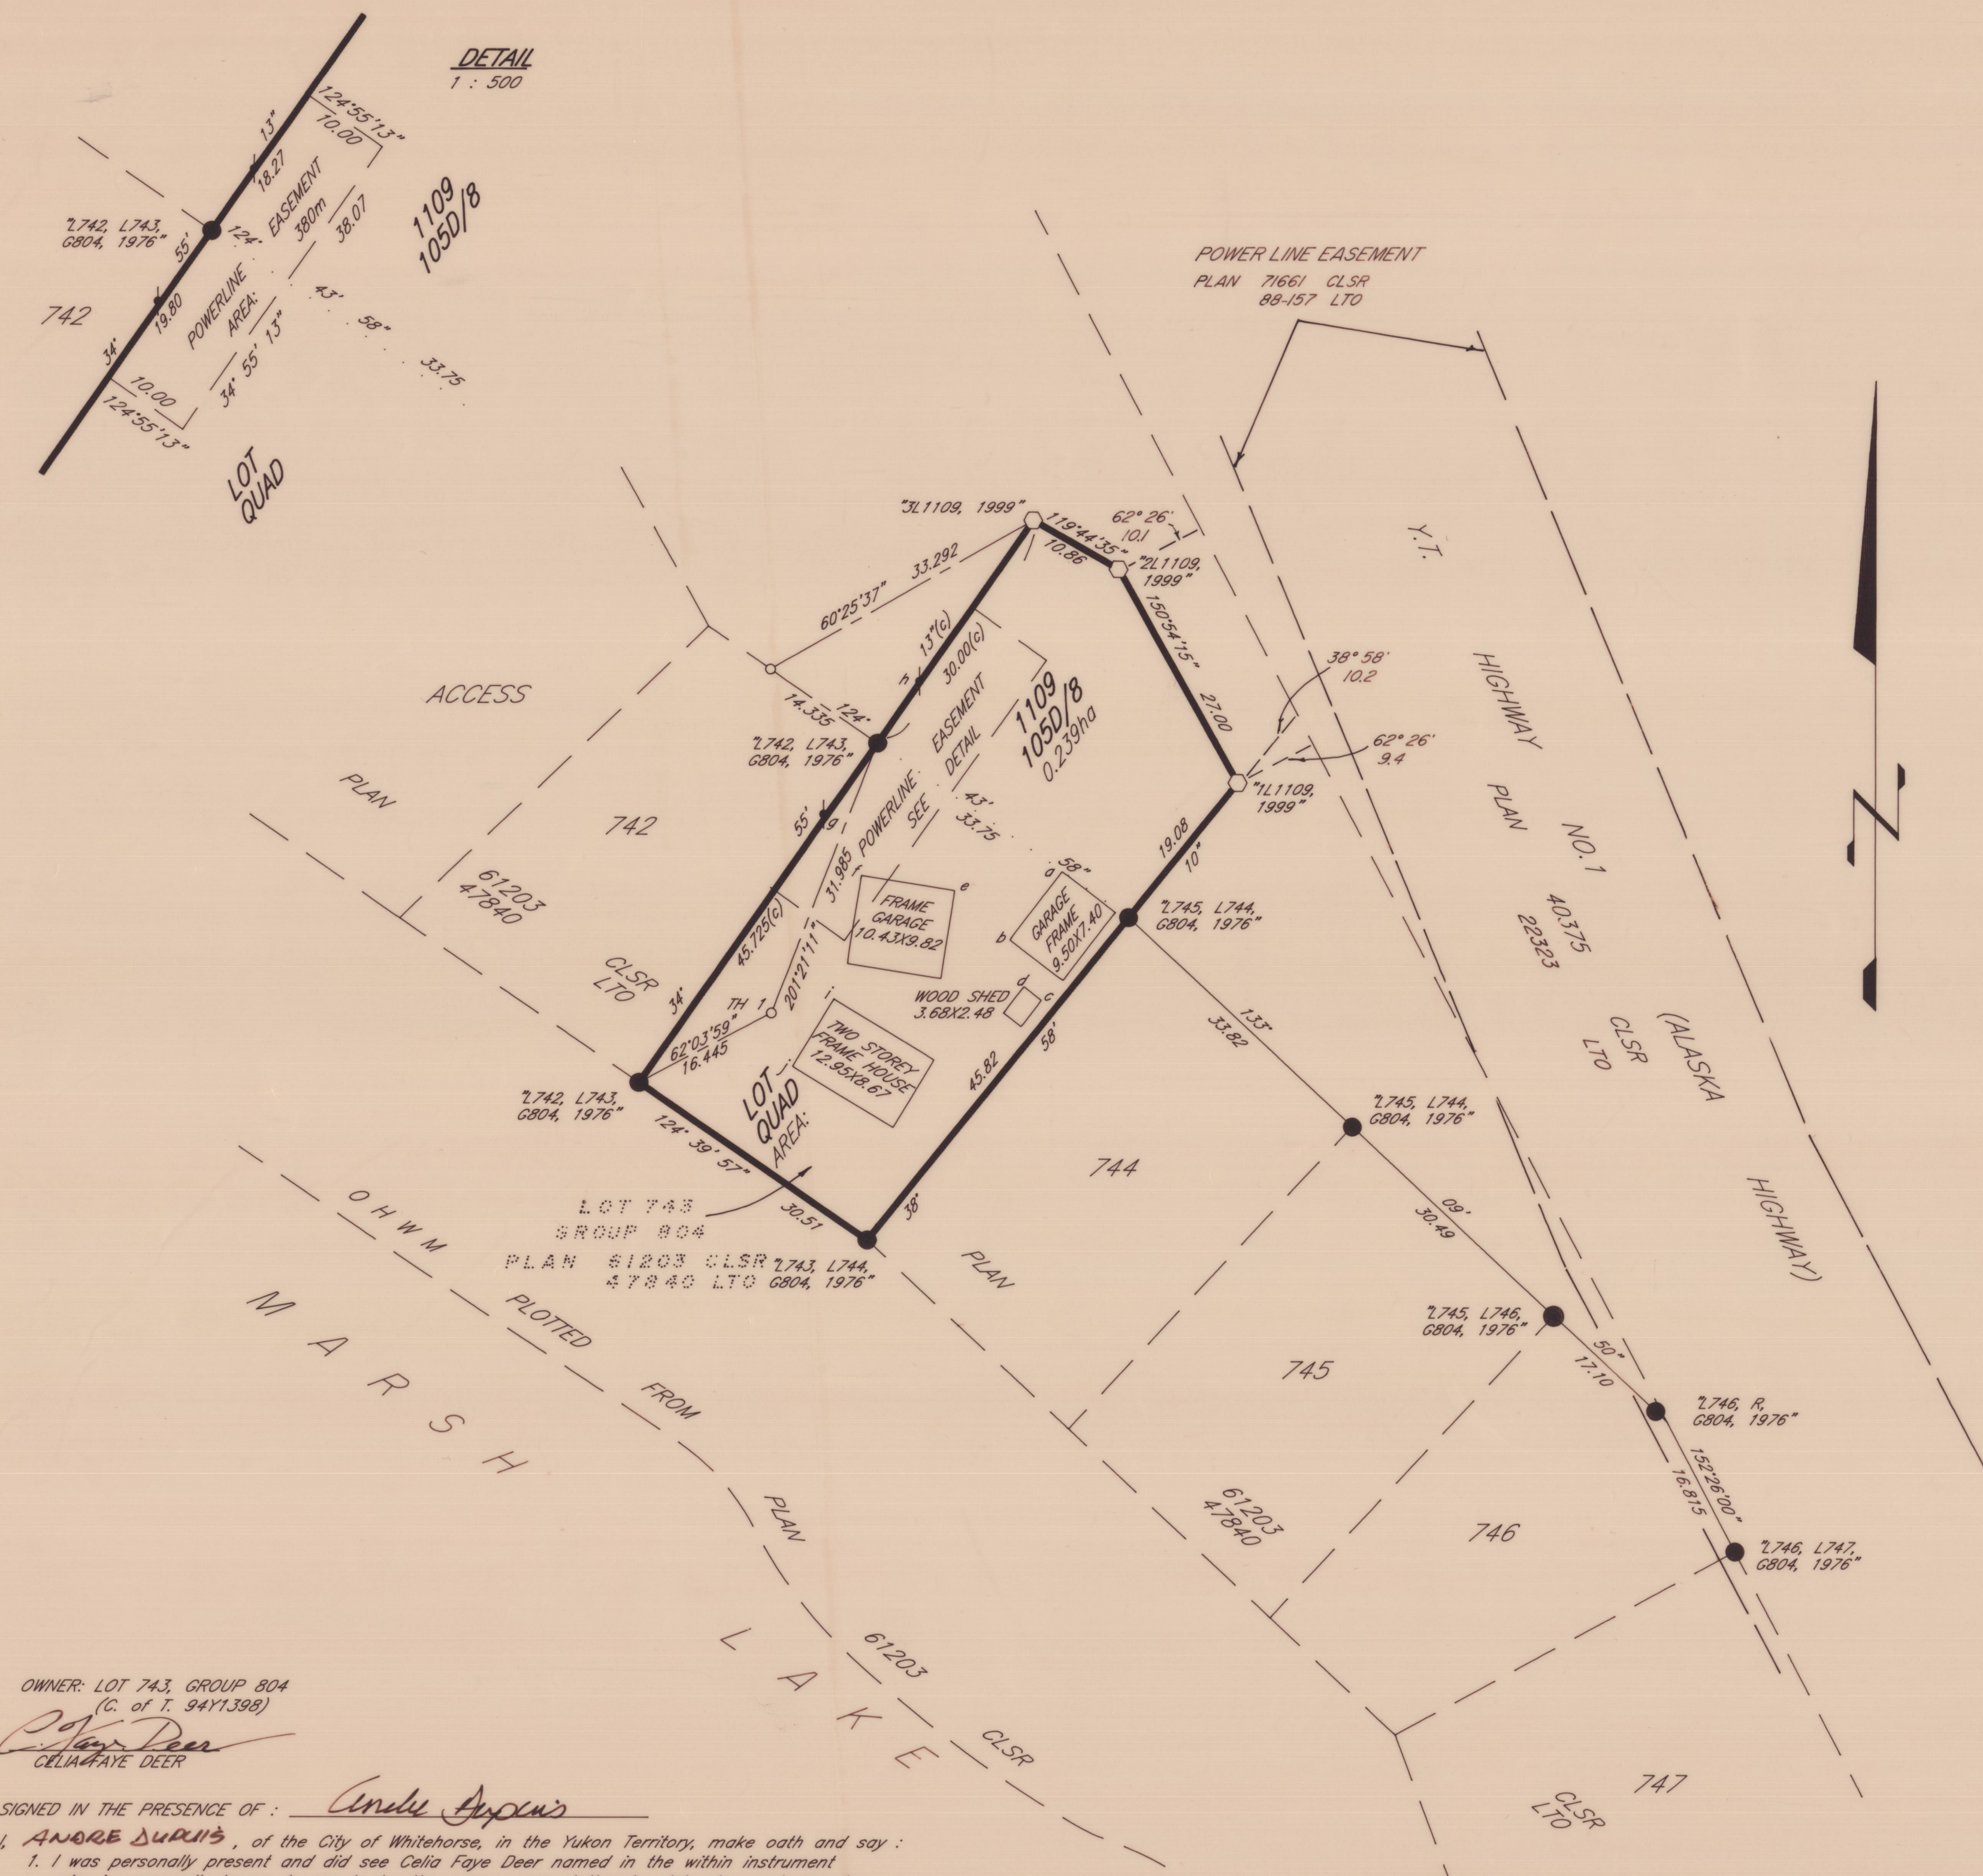

OWNER: LOT 743, GROUP 804
(C. of T. 9411398)
Celia Faye Deer
CELIA FAYE DEER

SIGNED IN THE PRESENCE OF: *Andre Dupuis*

1. **ANDRE DUPUIS**, of the City of Whitehorse, in the Yukon Territory, make oath and say:
- I was personally present and did see Celia Faye Deer named in the within instrument who is personally known to me to be the person named therein, duly sign and execute the same for the purposes named therein;
 - That the same was executed at the City of Whitehorse, in the Yukon Territory, and that I am the subscribing witness thereto;
 - That I, **ANDRE DUPUIS**, know the said Celia Faye Deer and she is in my belief of the full age of nineteen years.

Sworn before me at Whitehorse, Yukon
this 26TH day of JANUARY, 2000.

R. McCutcheon
A Notary Public in and for the Yukon Territory.
ROXANNE MARIE MCCUTCHEON

AGAPAE SURVEYS AND CONSULTING
WHITEHORSE, YUKON

FILE: A4045.99, F.B. 88, Pp. 65-82
ACAD FILE: L1109010508

File: SM8454-105D/8 Examined: *J.S.* Reviewed: *J.S.* 0.31m²
Item: FP-99 YT Date: 01/02/00 Date: 21/02/00