
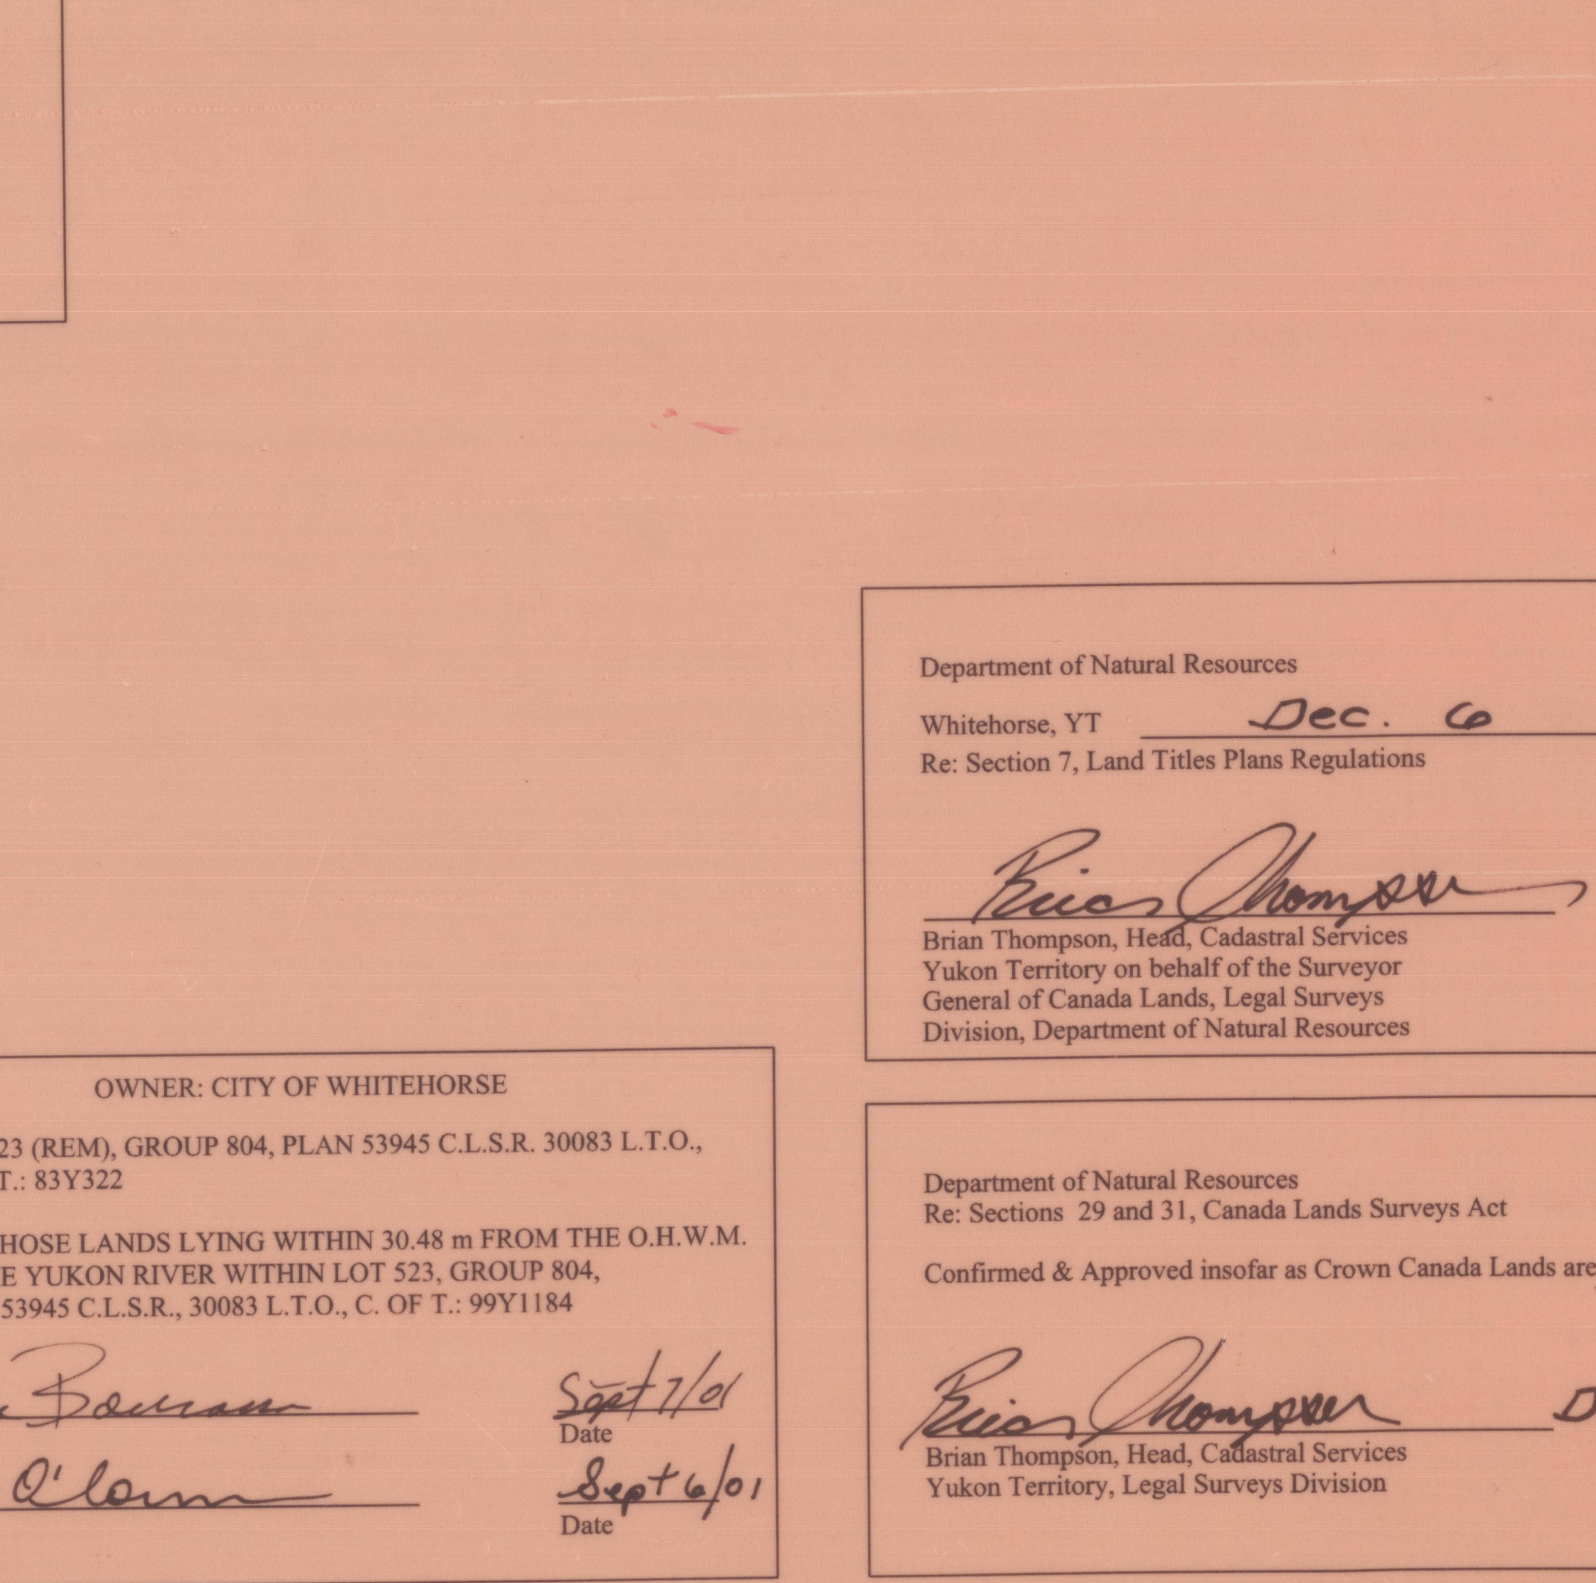
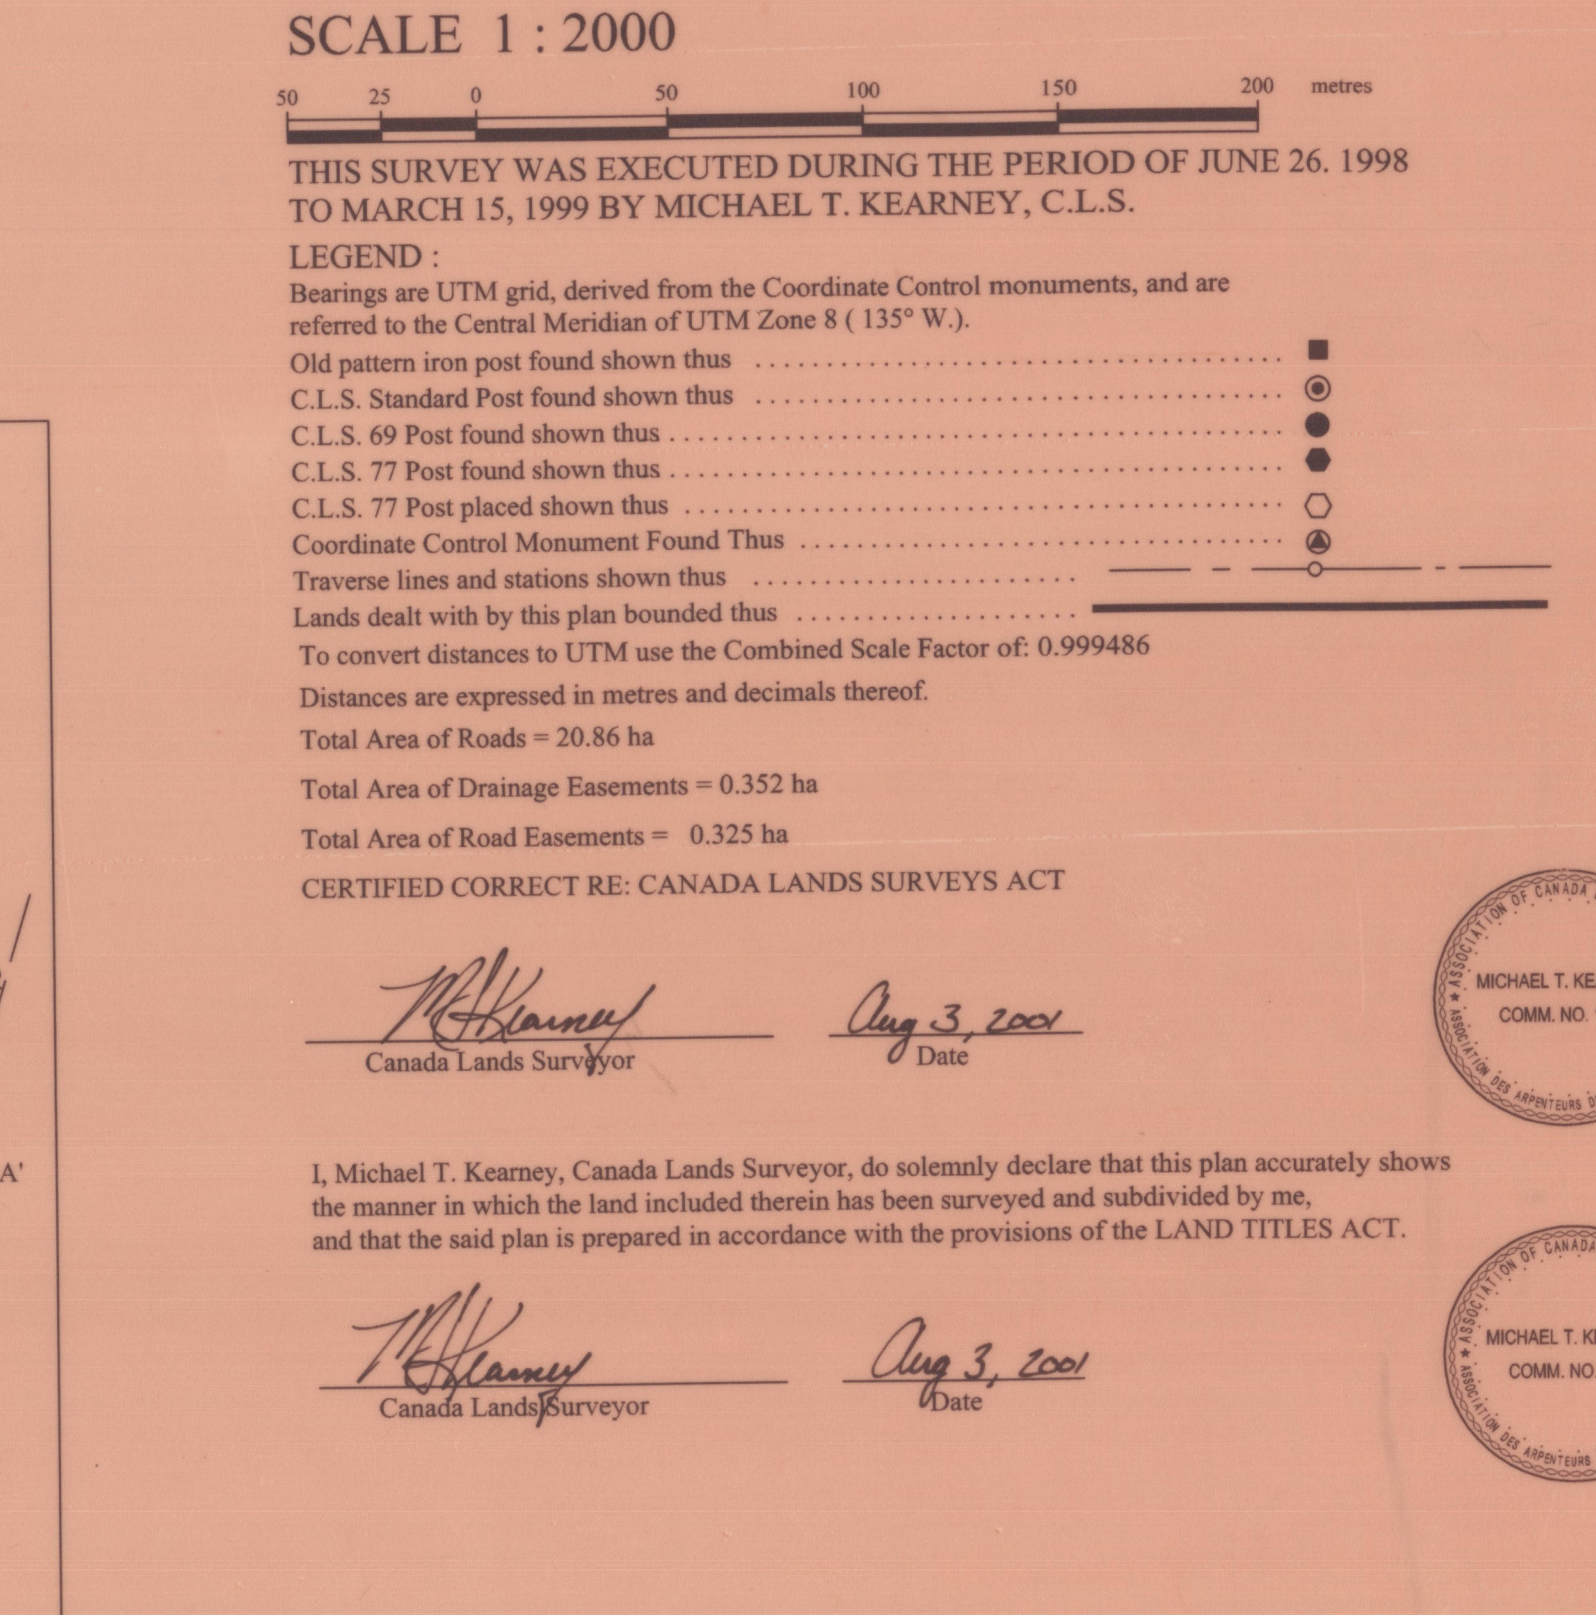
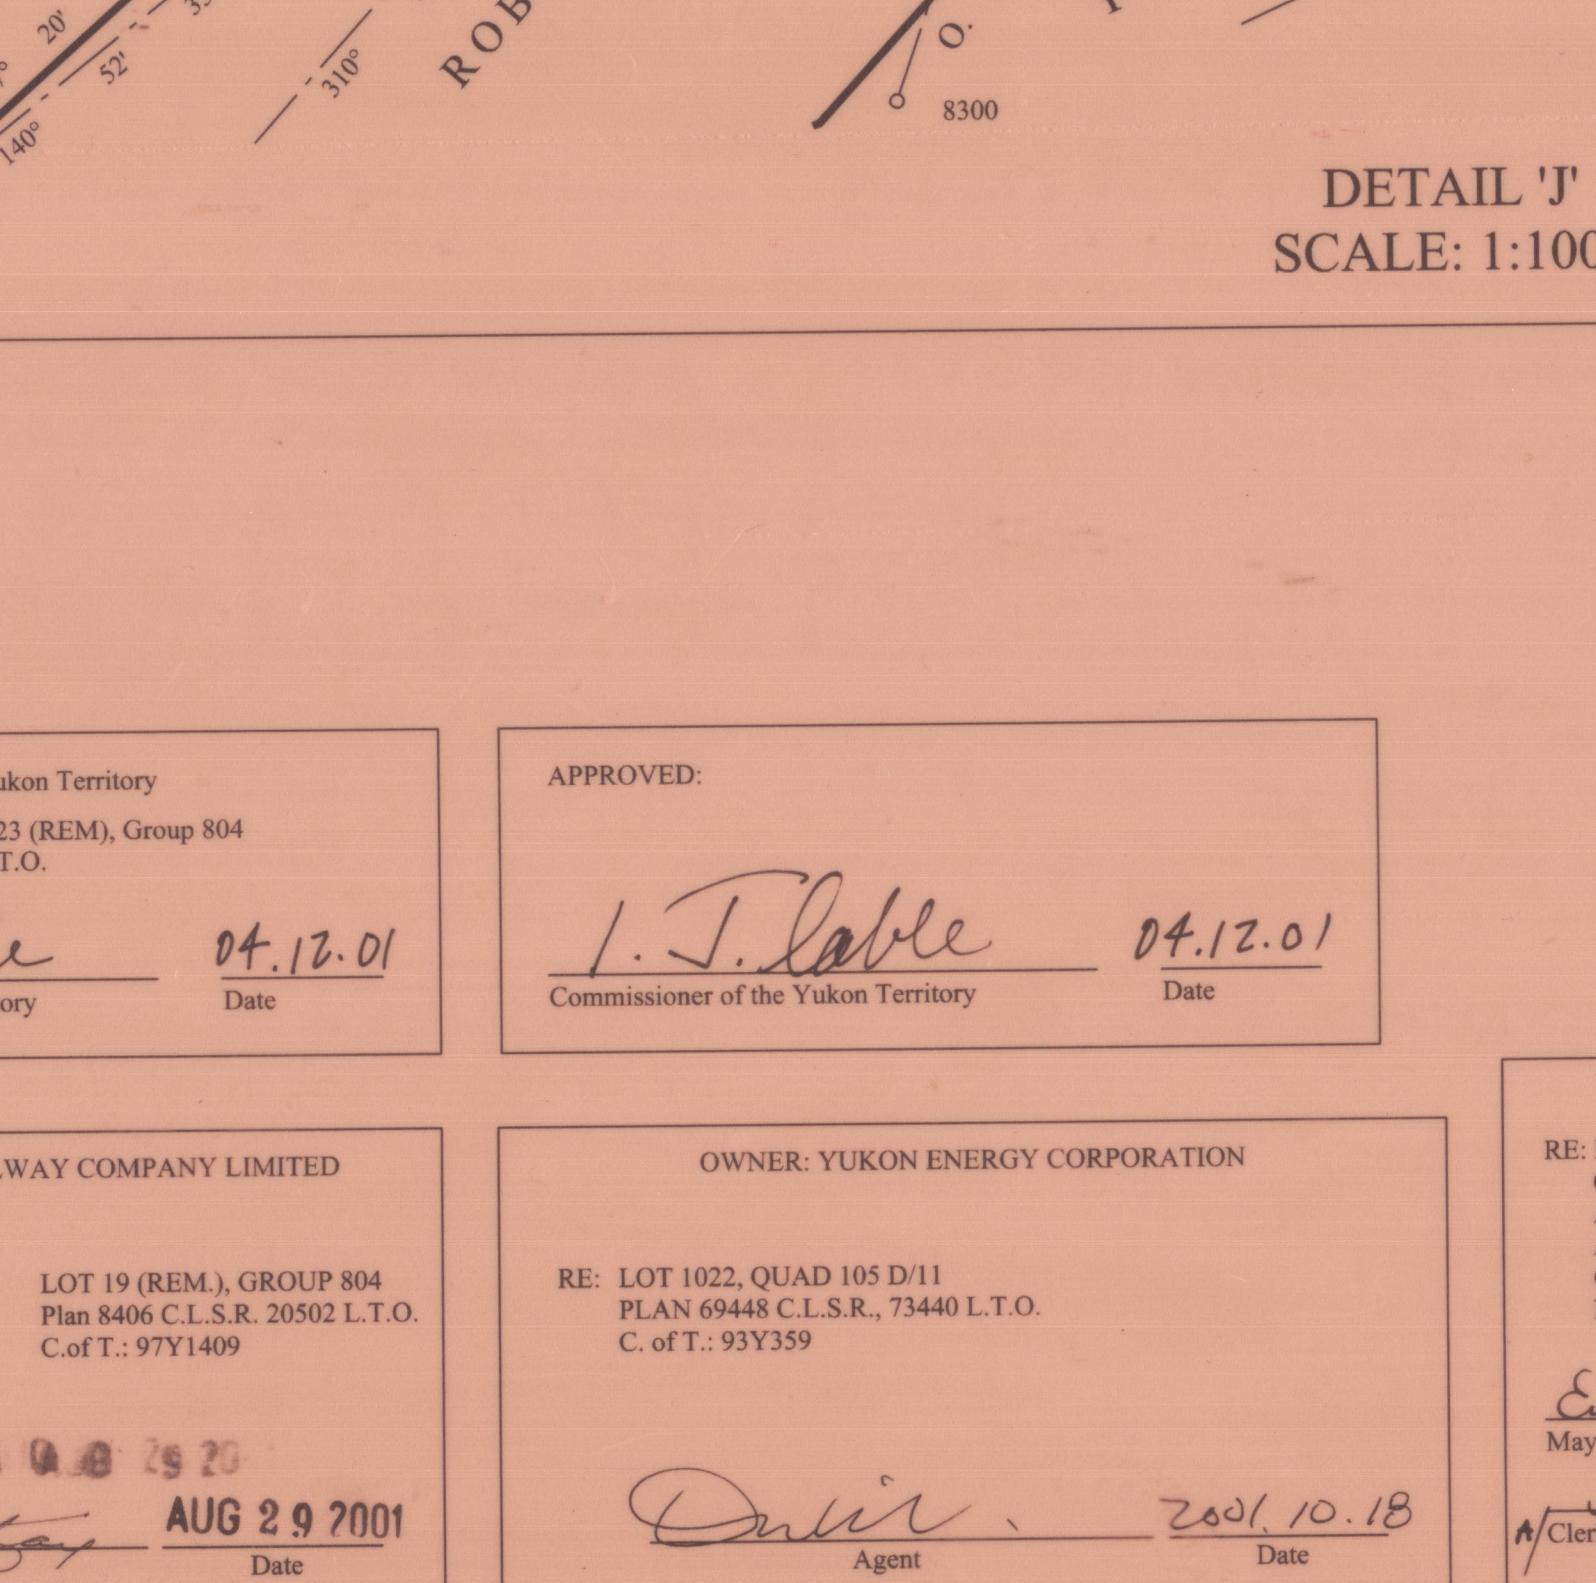
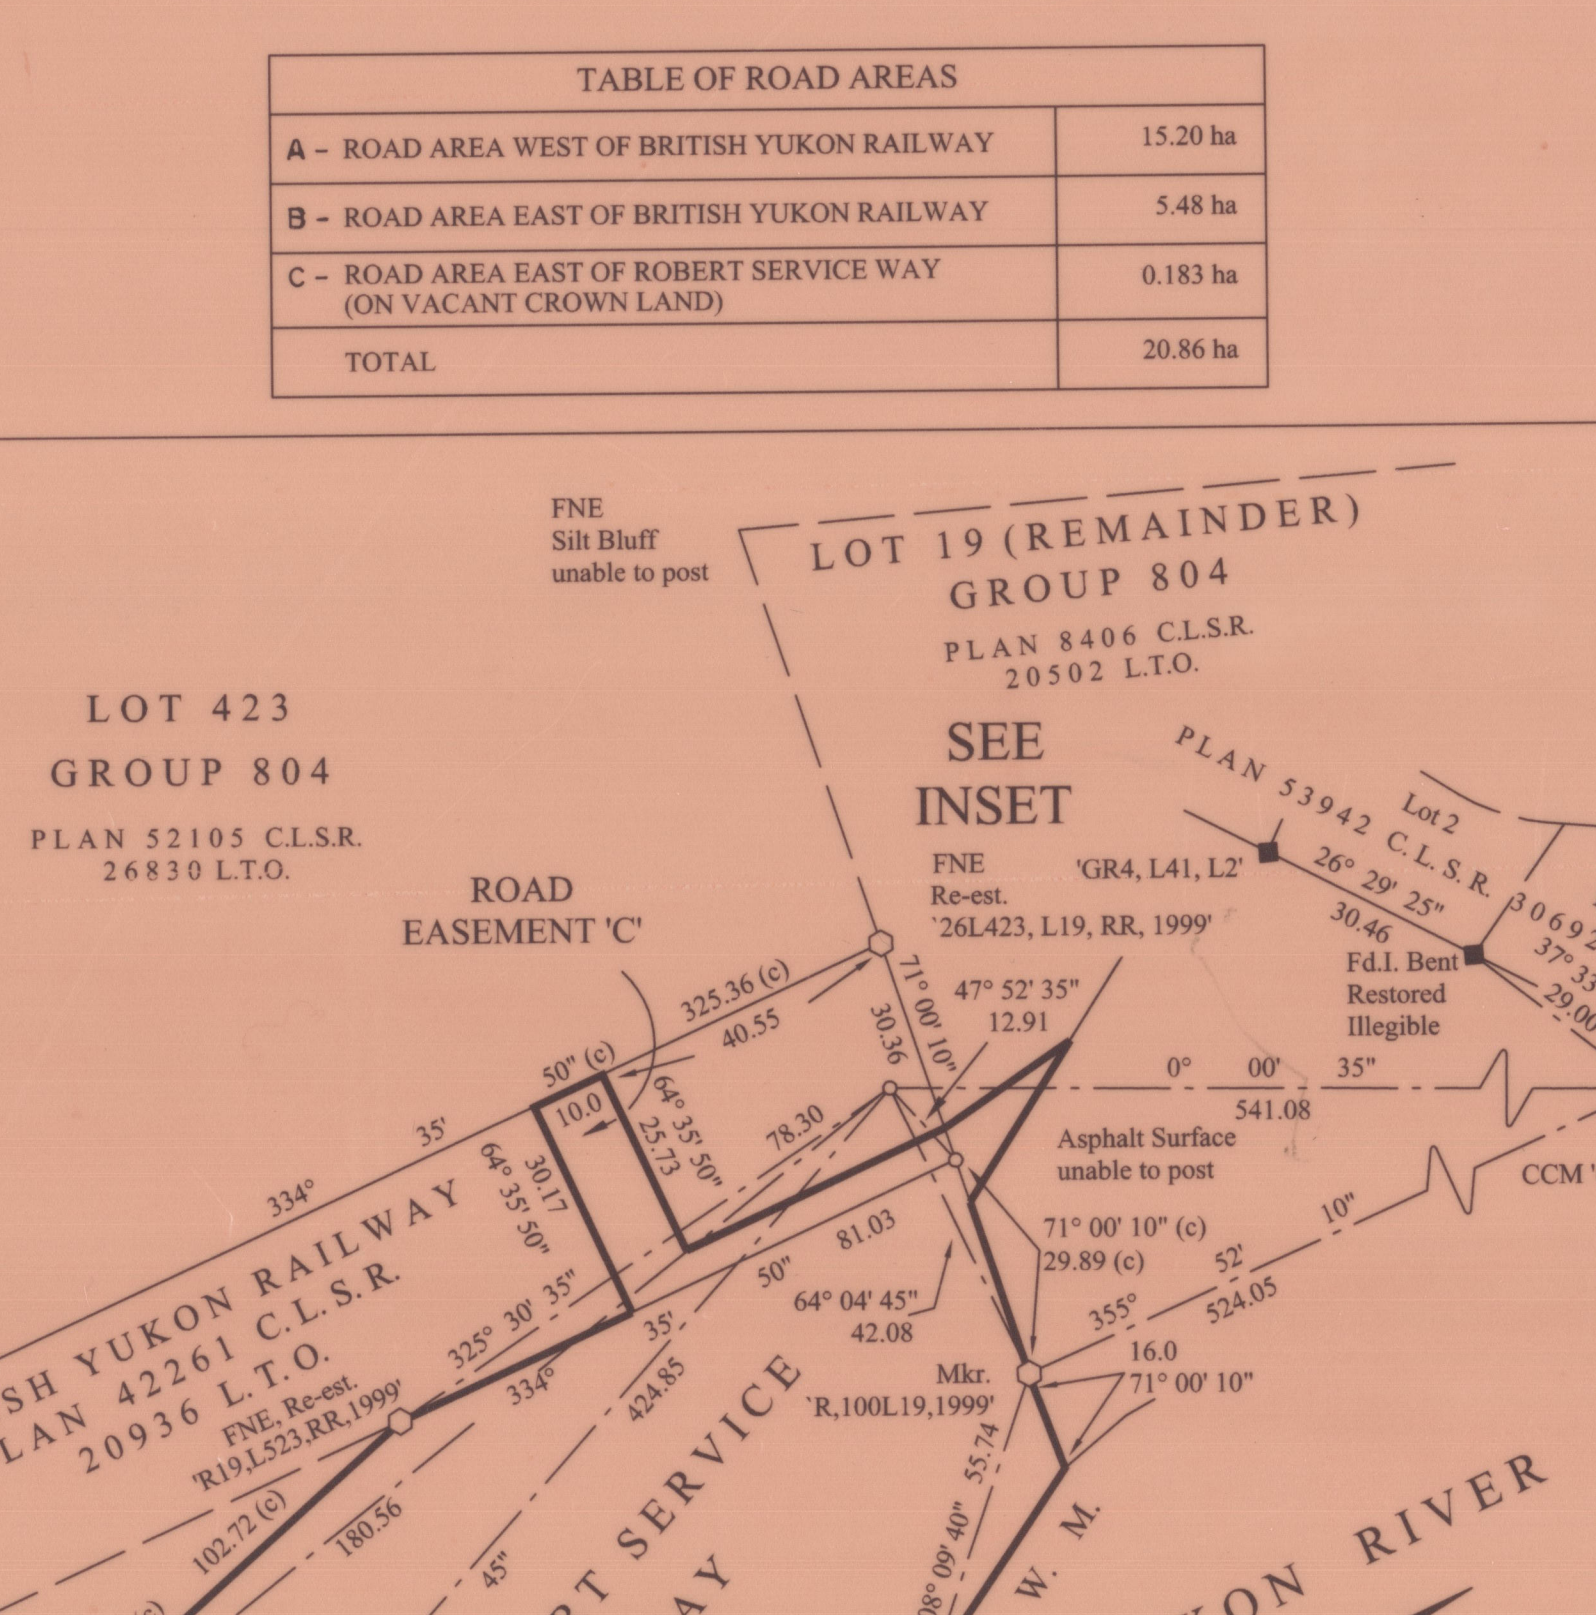
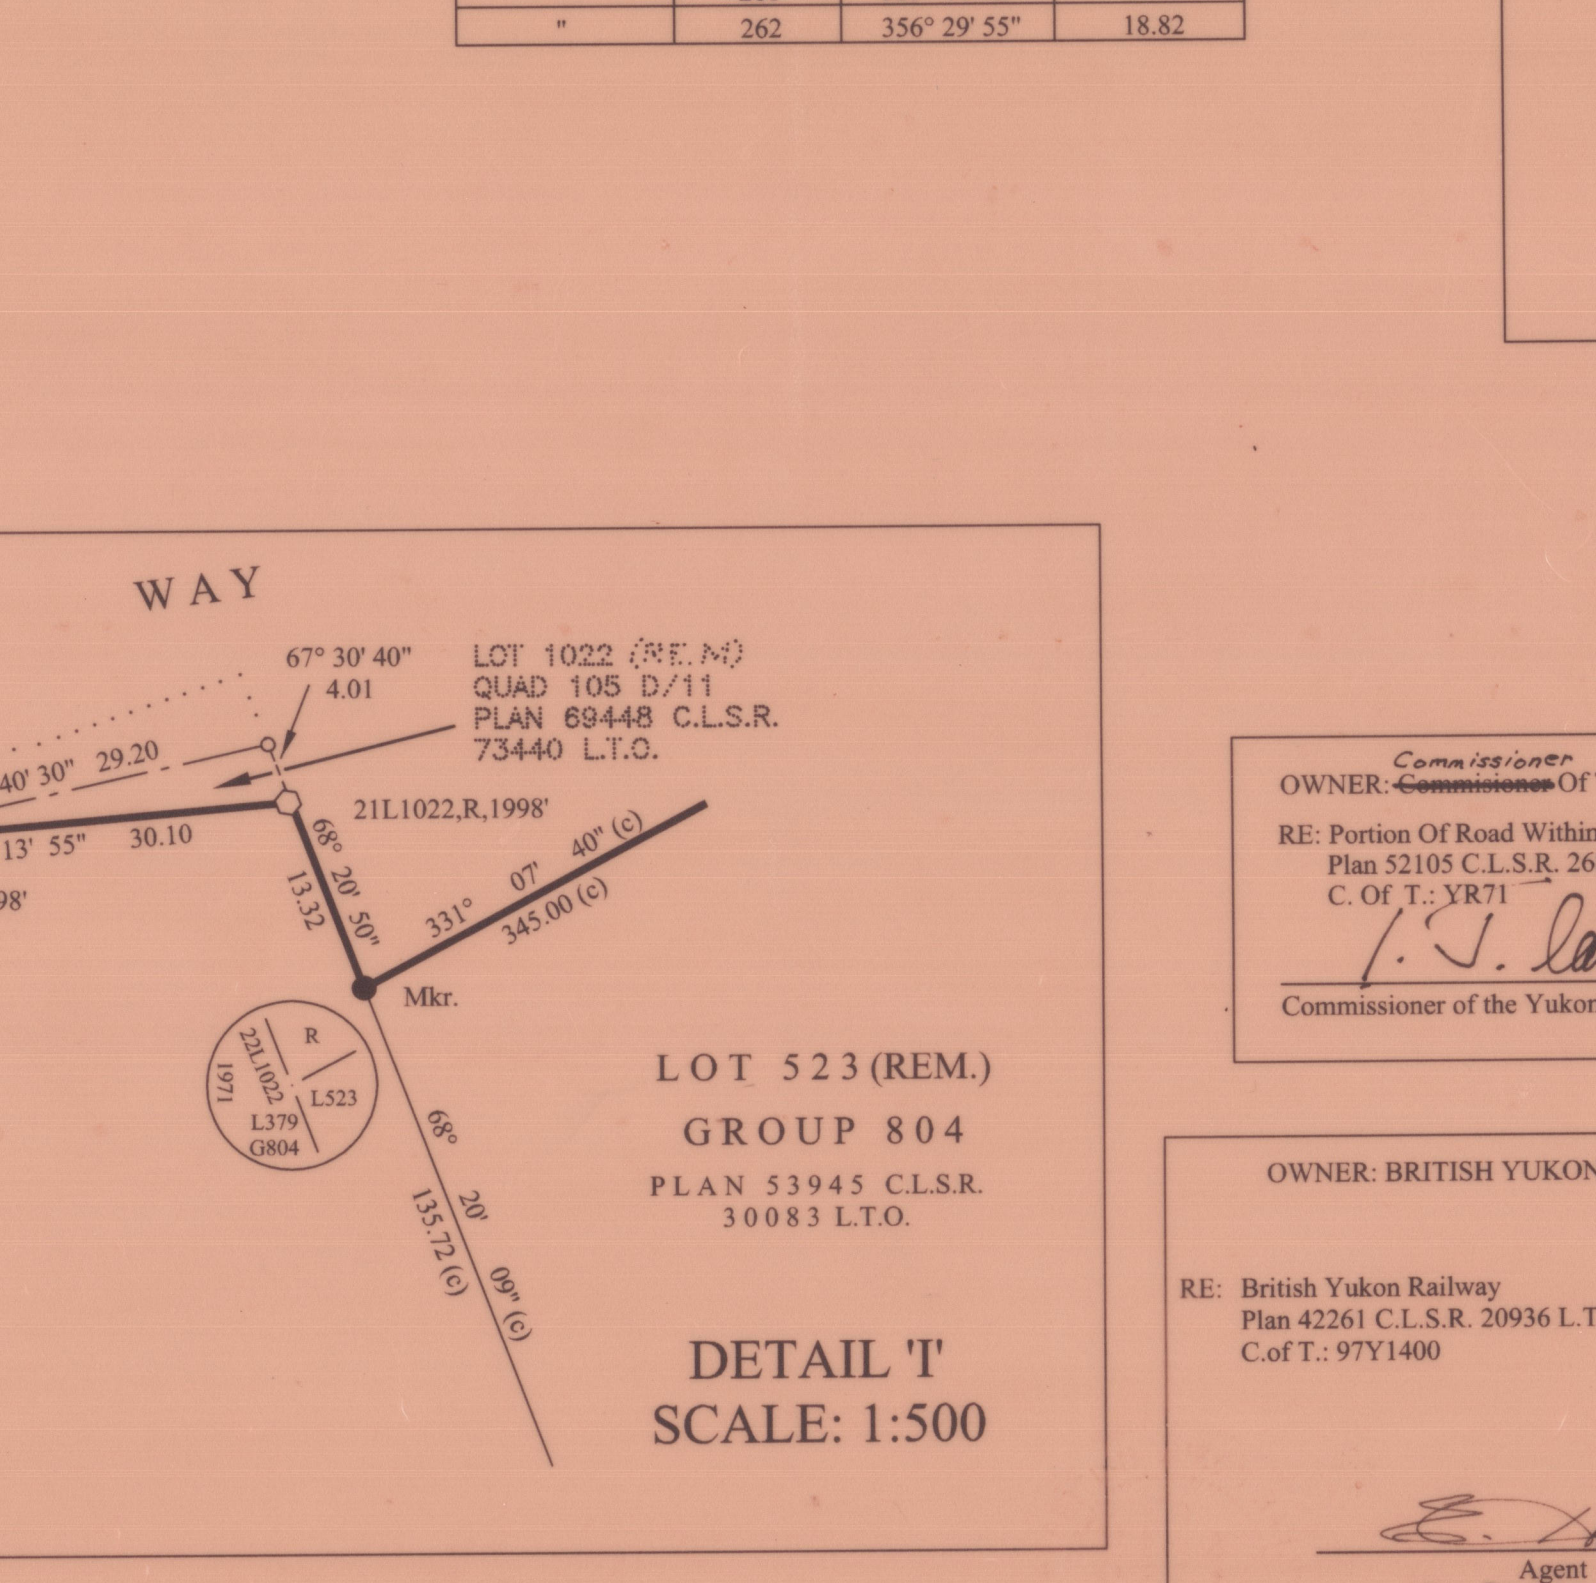
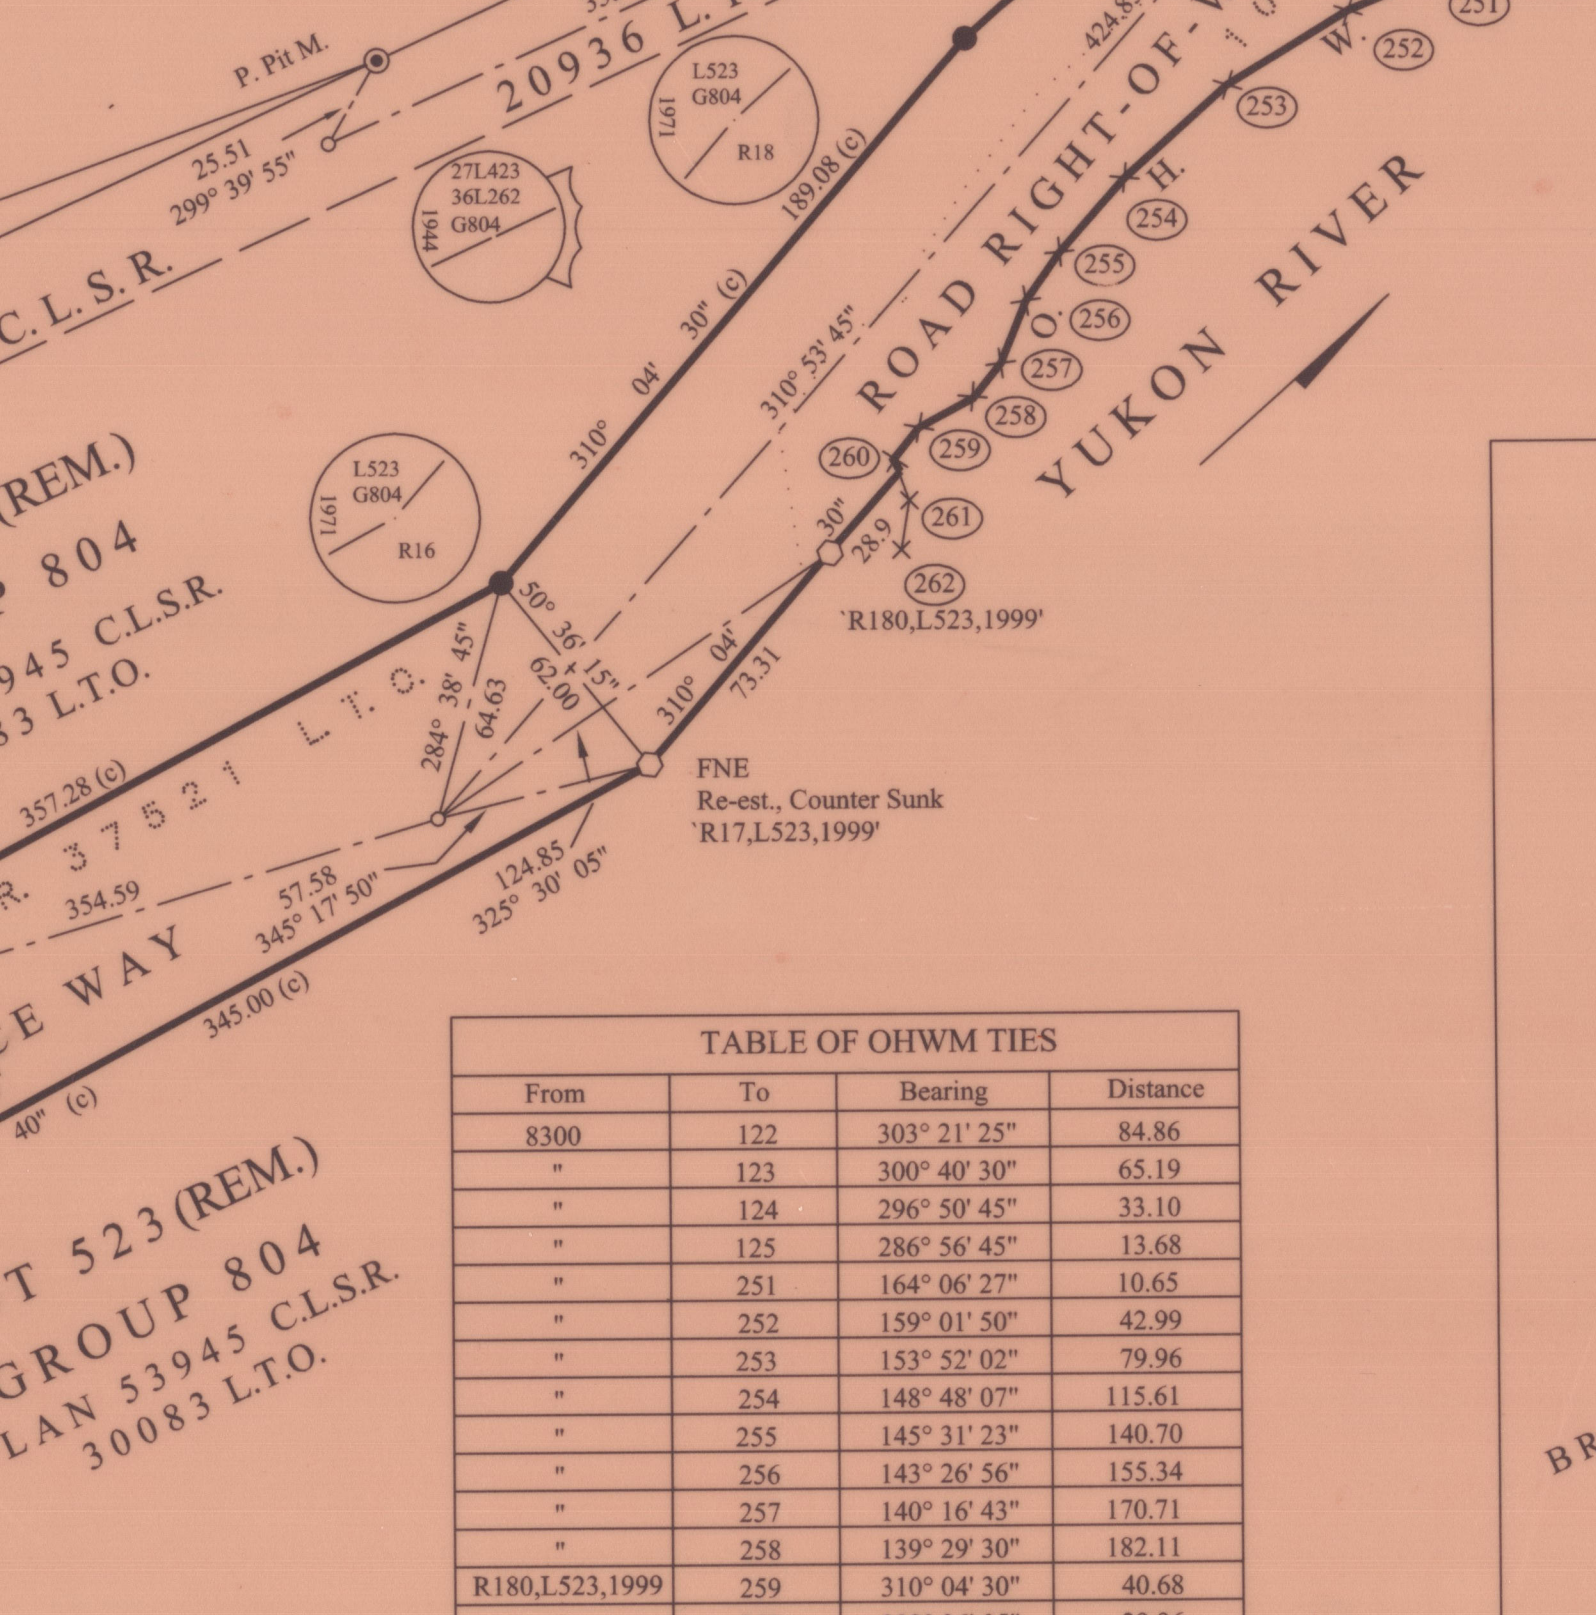
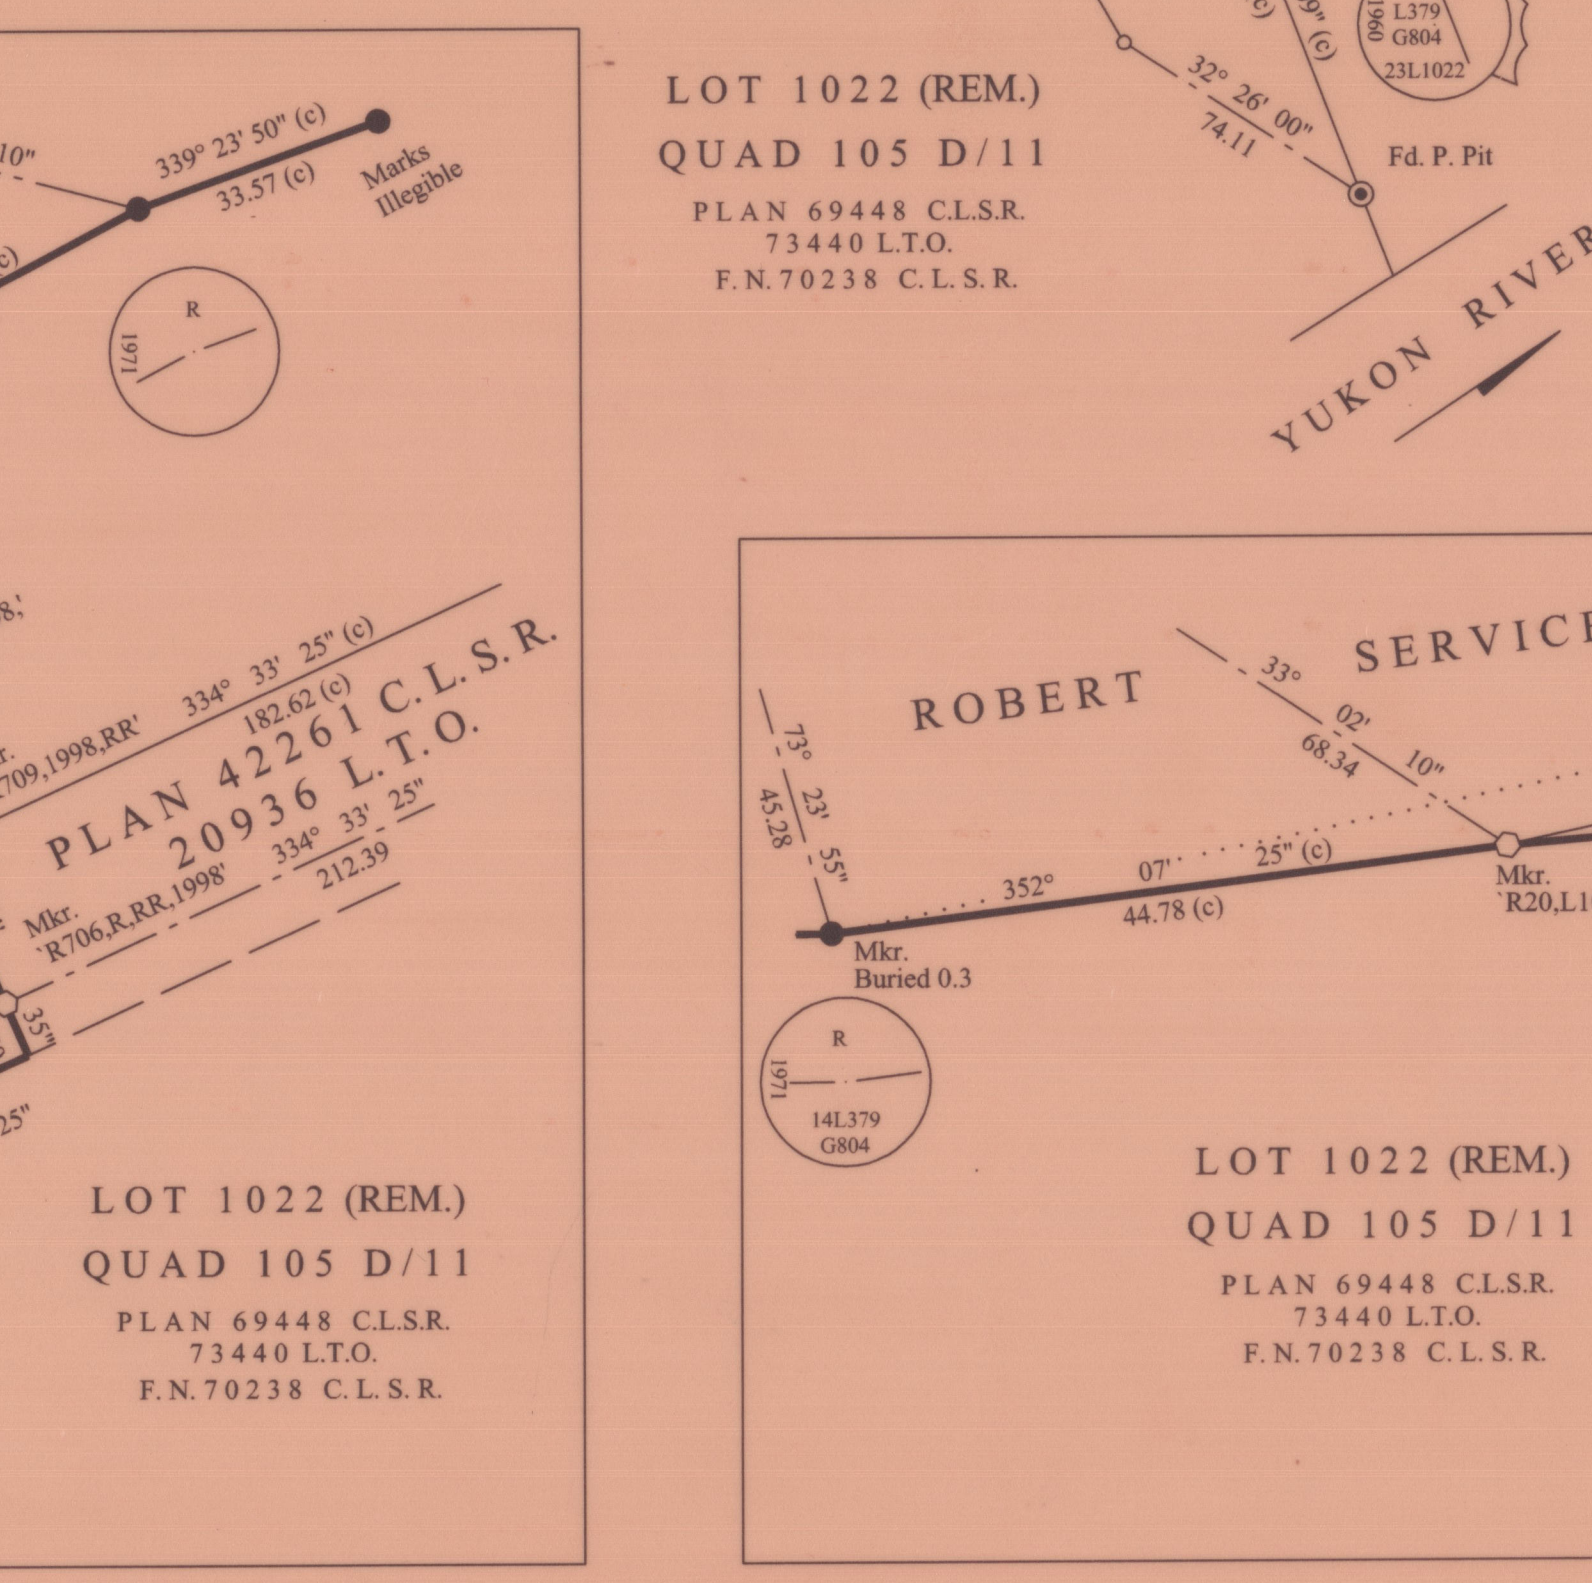
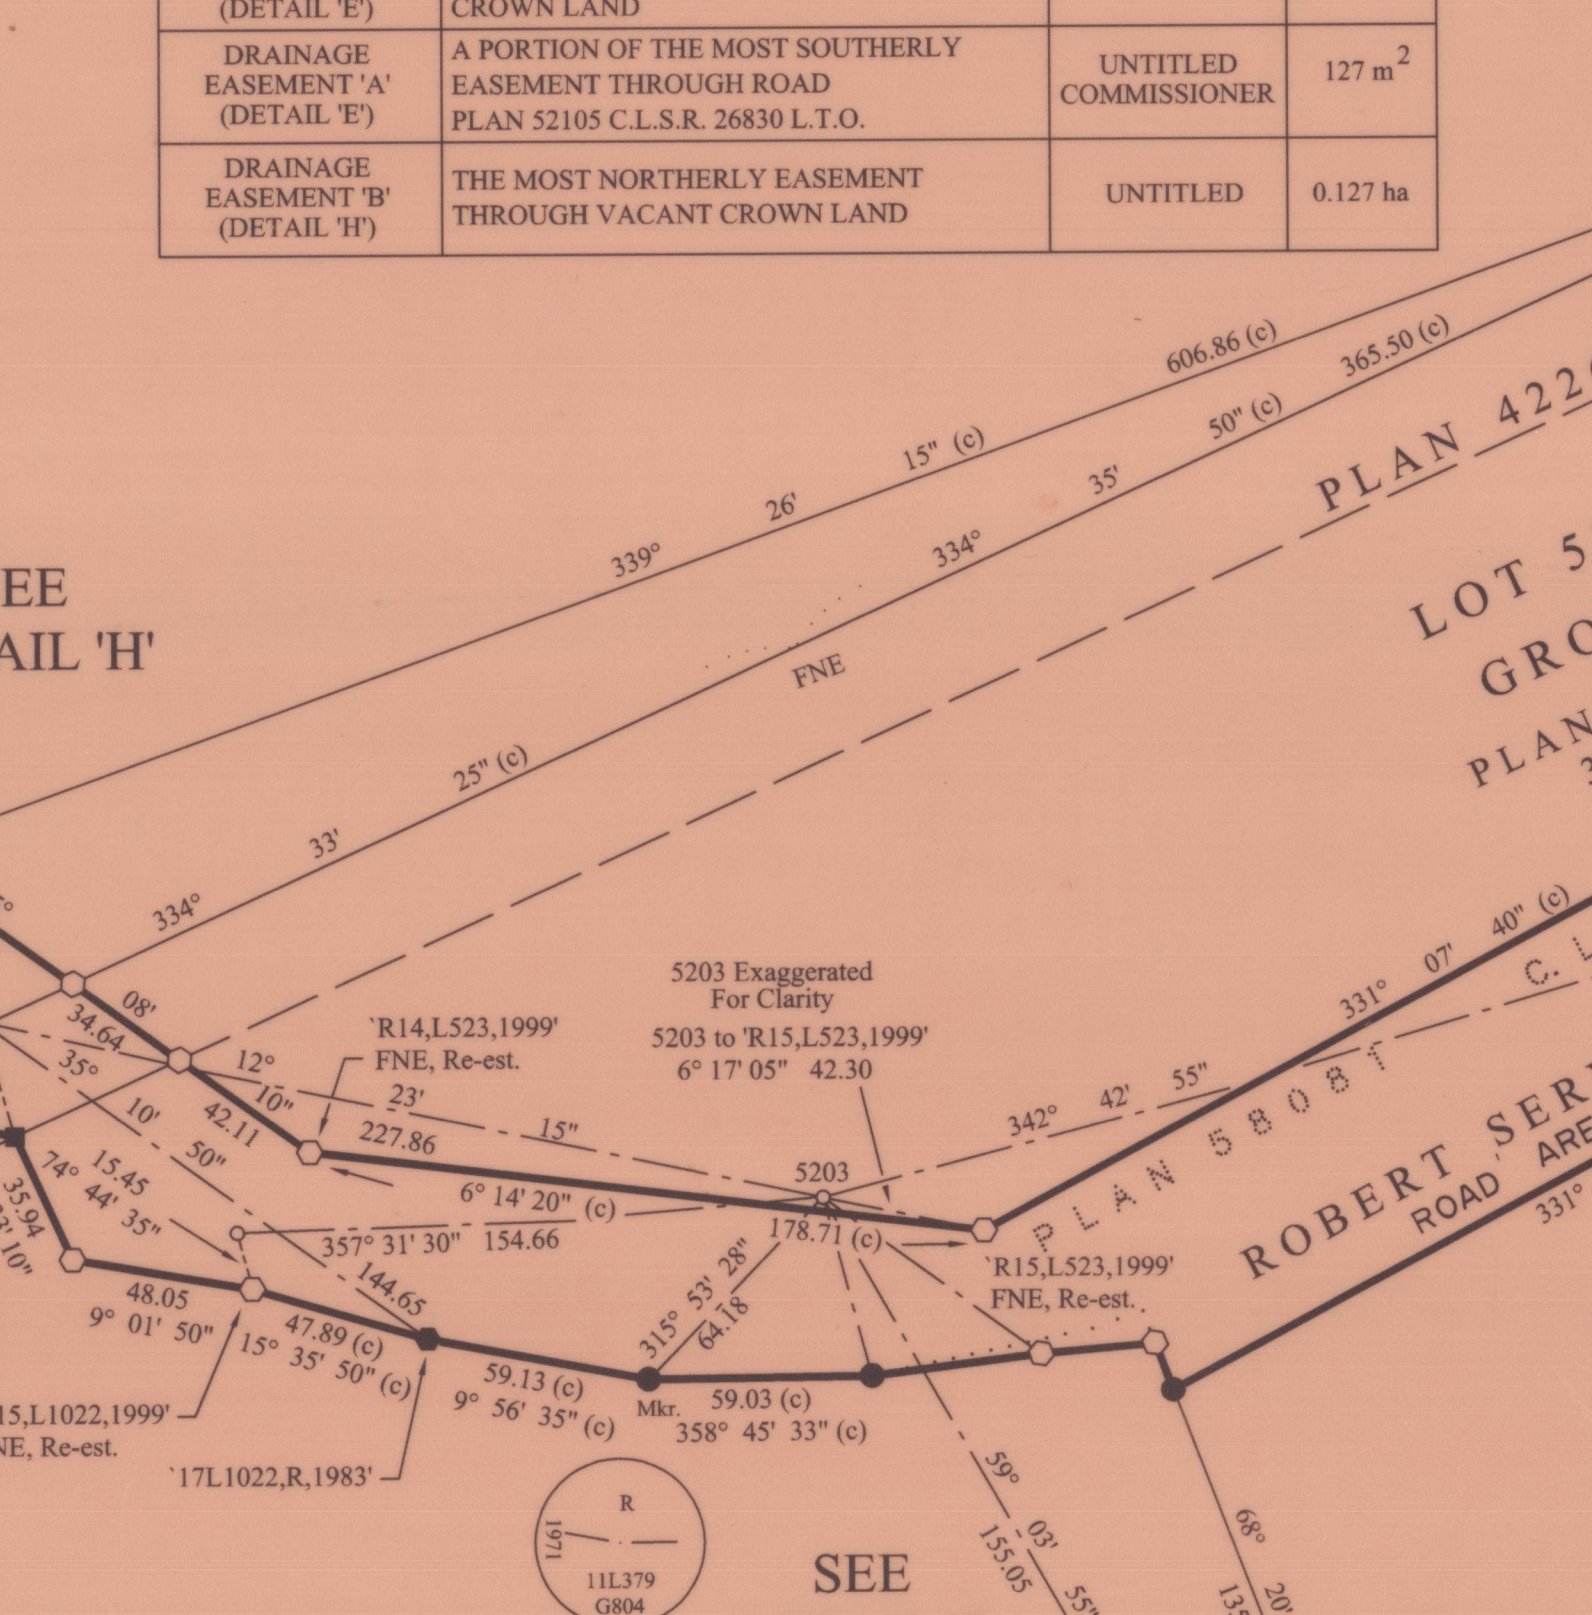
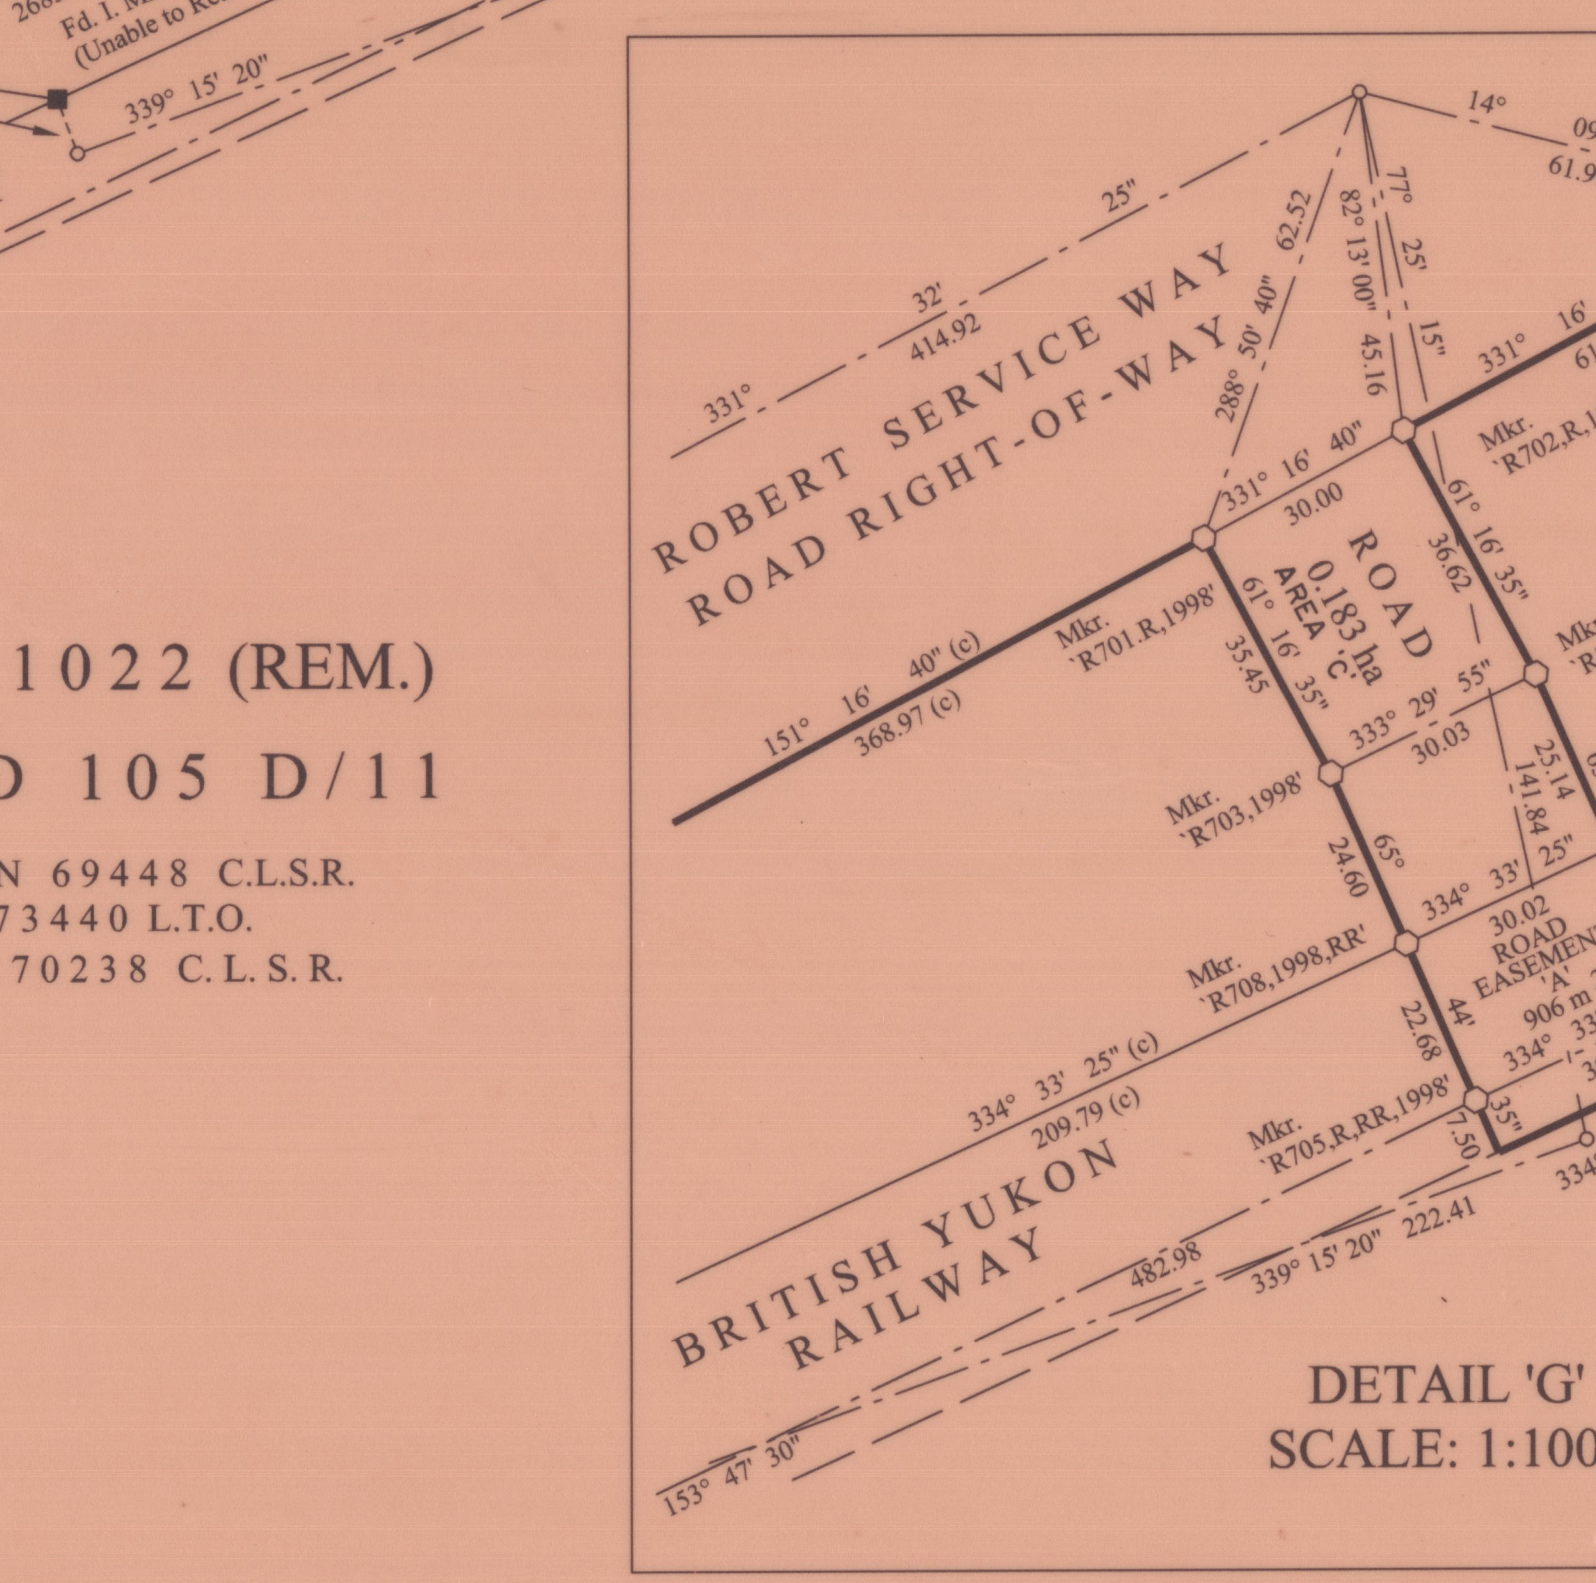
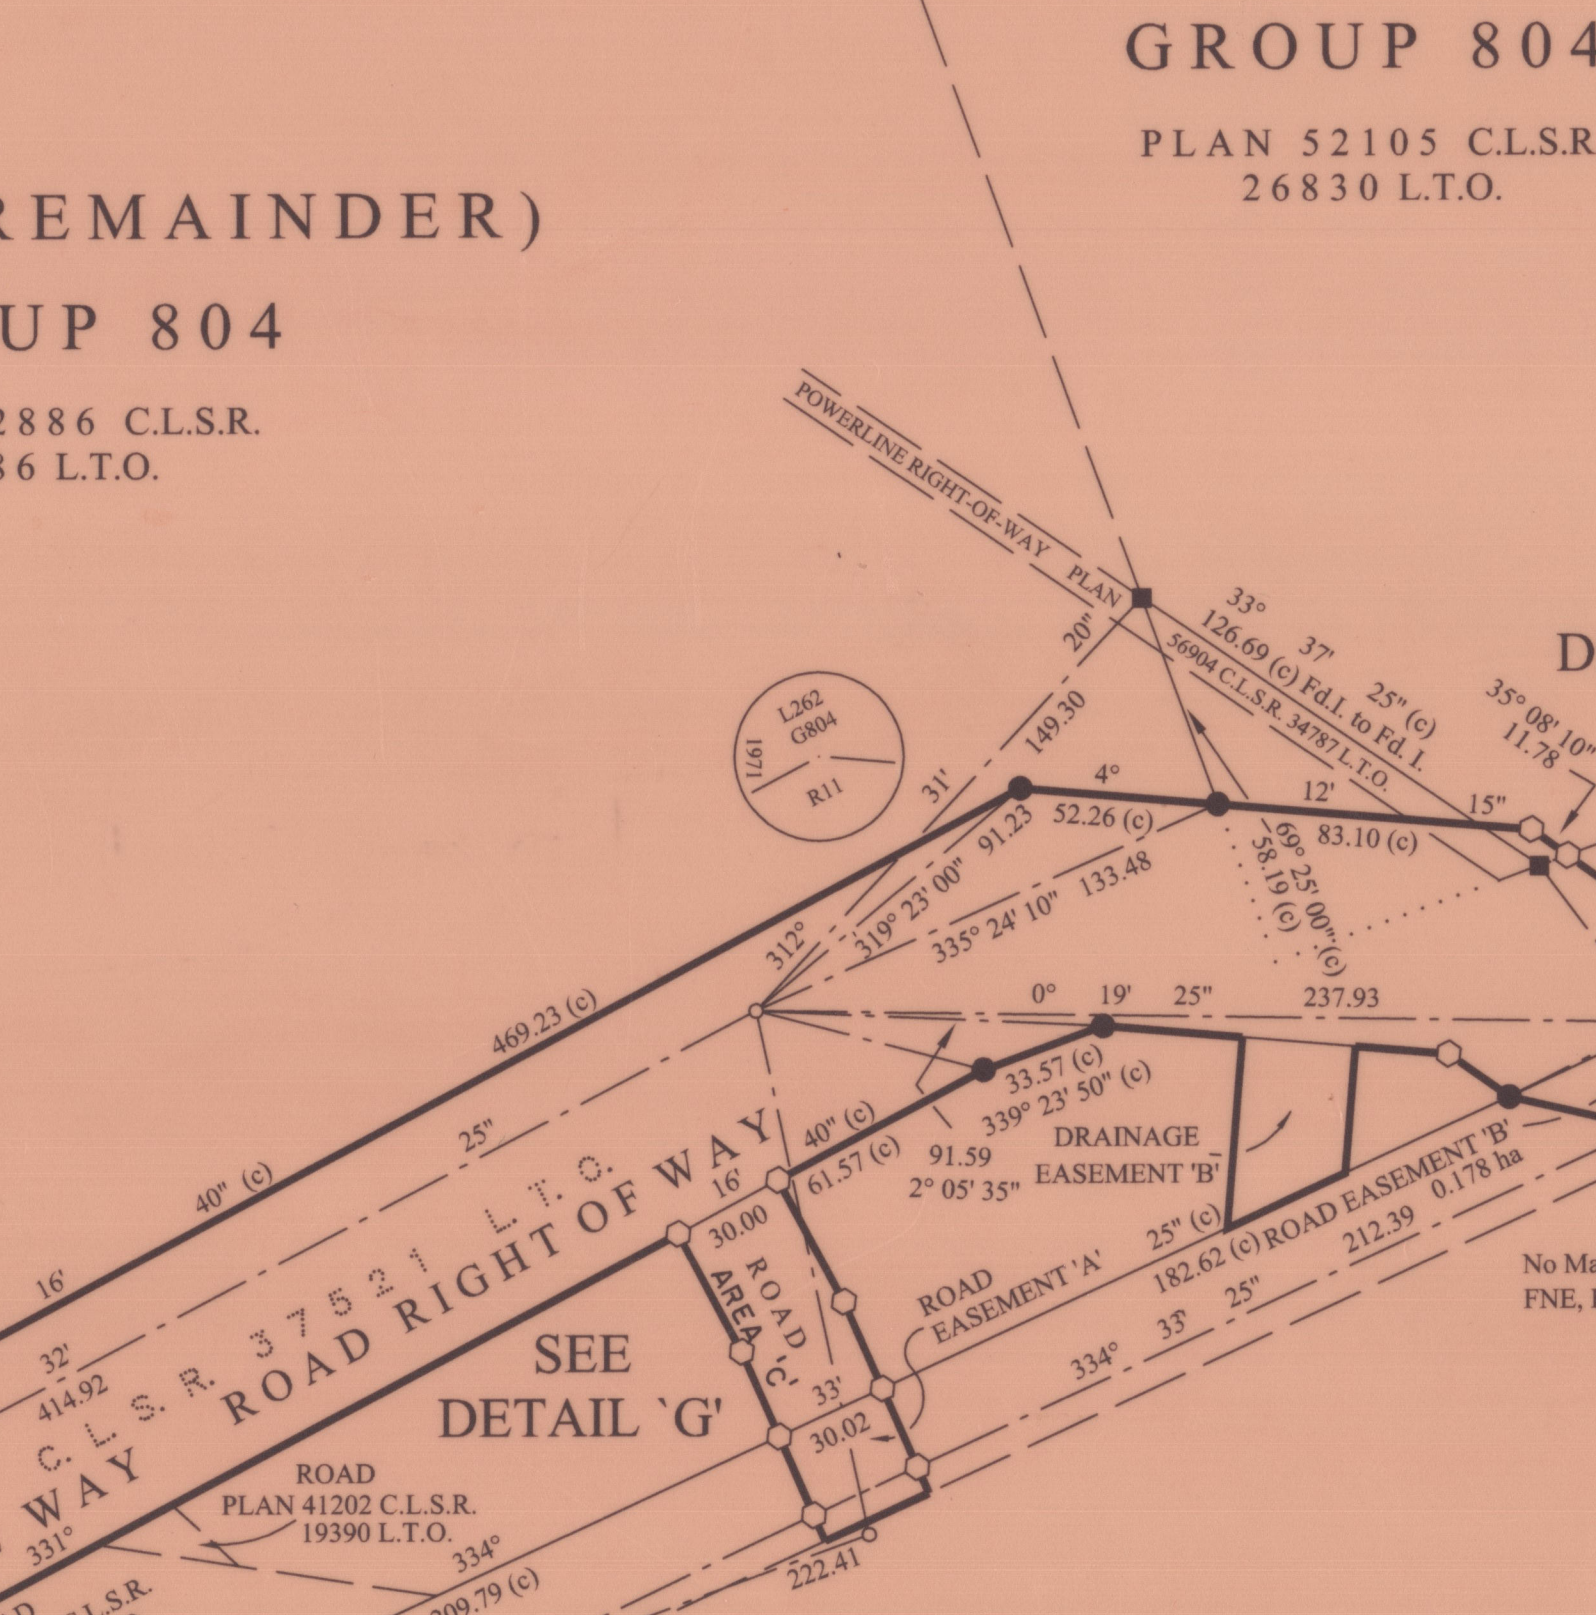
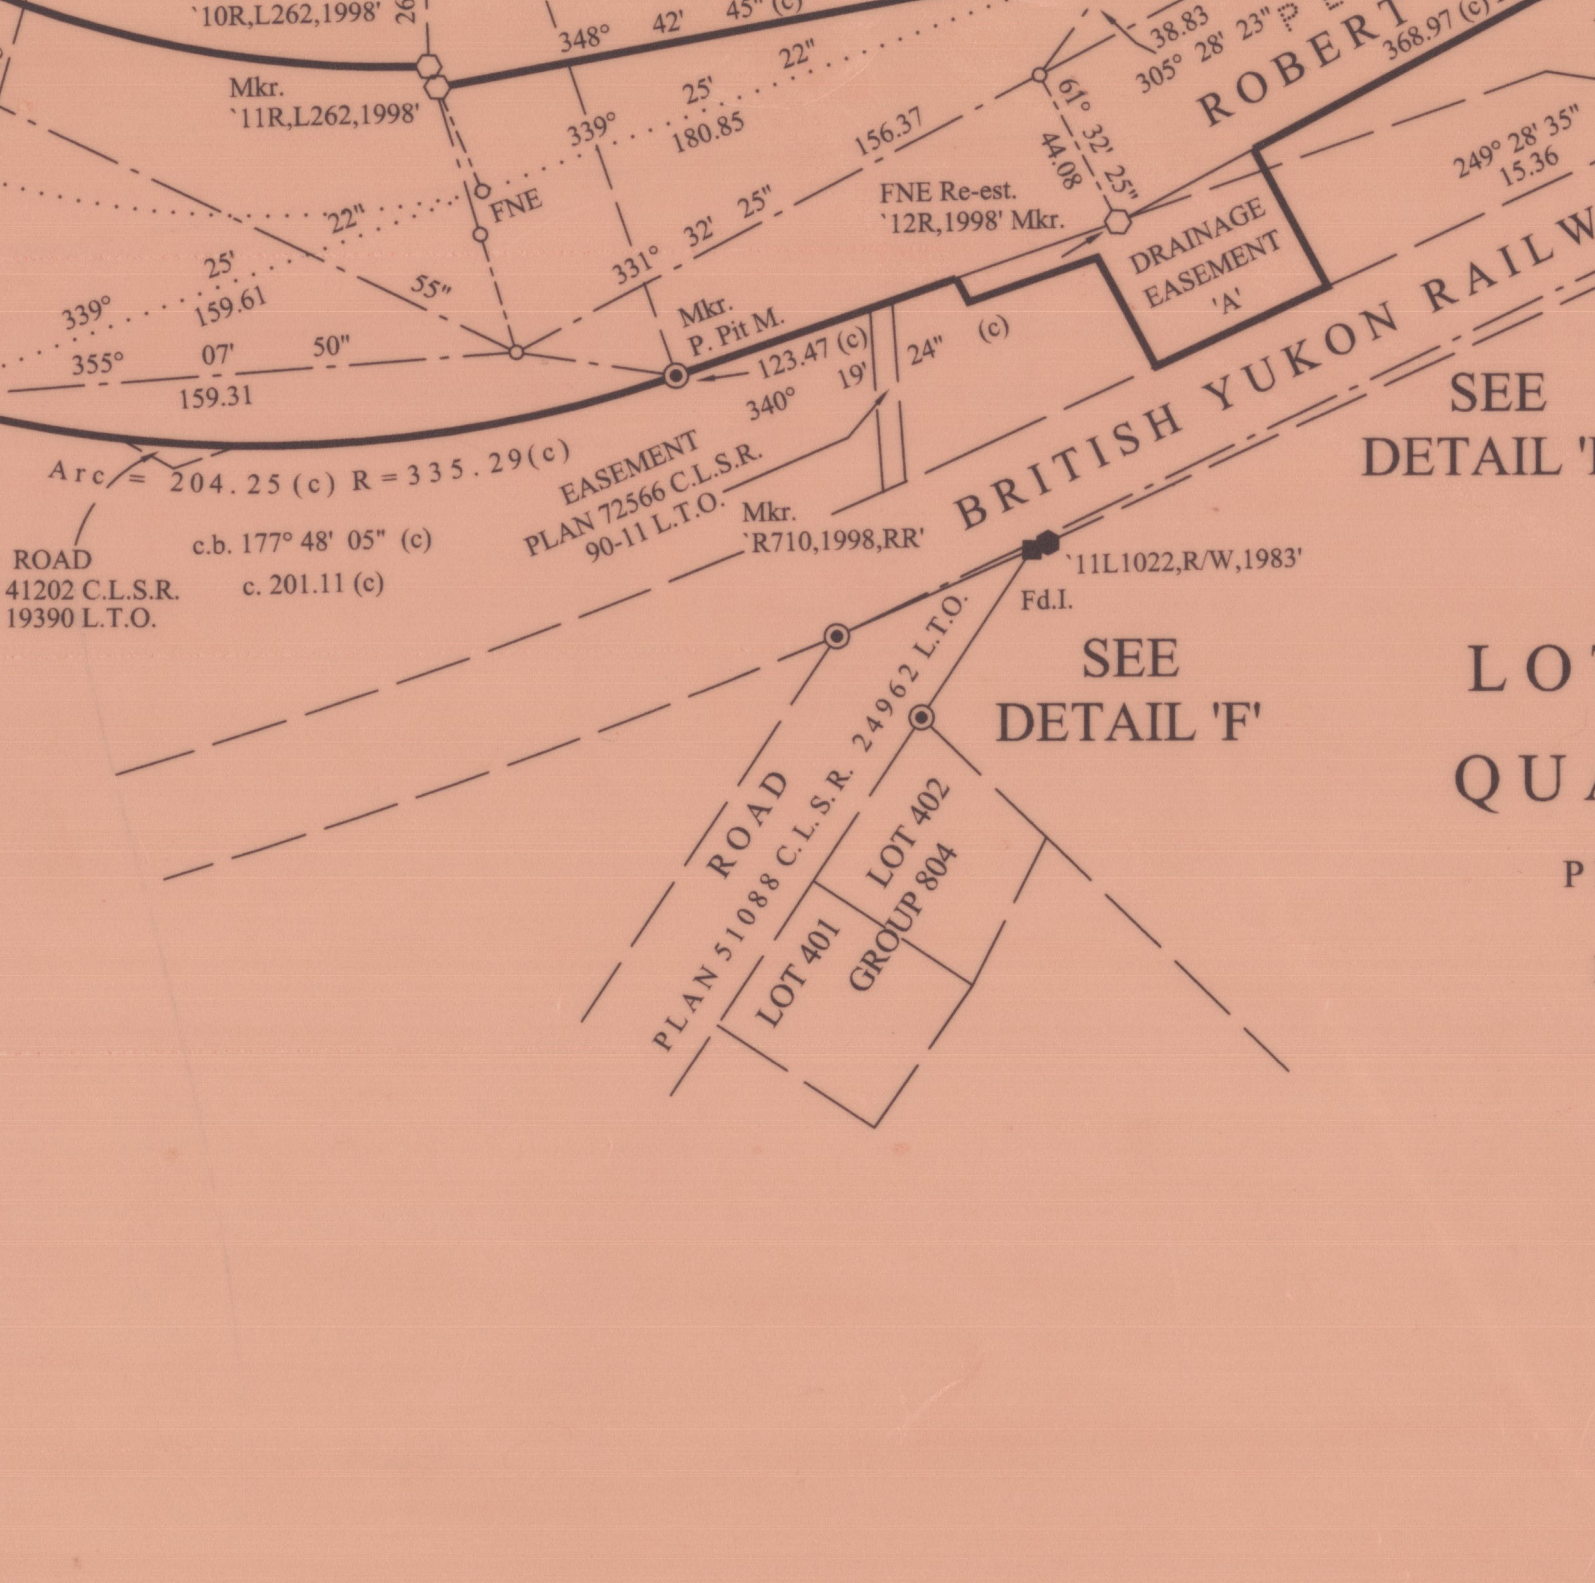
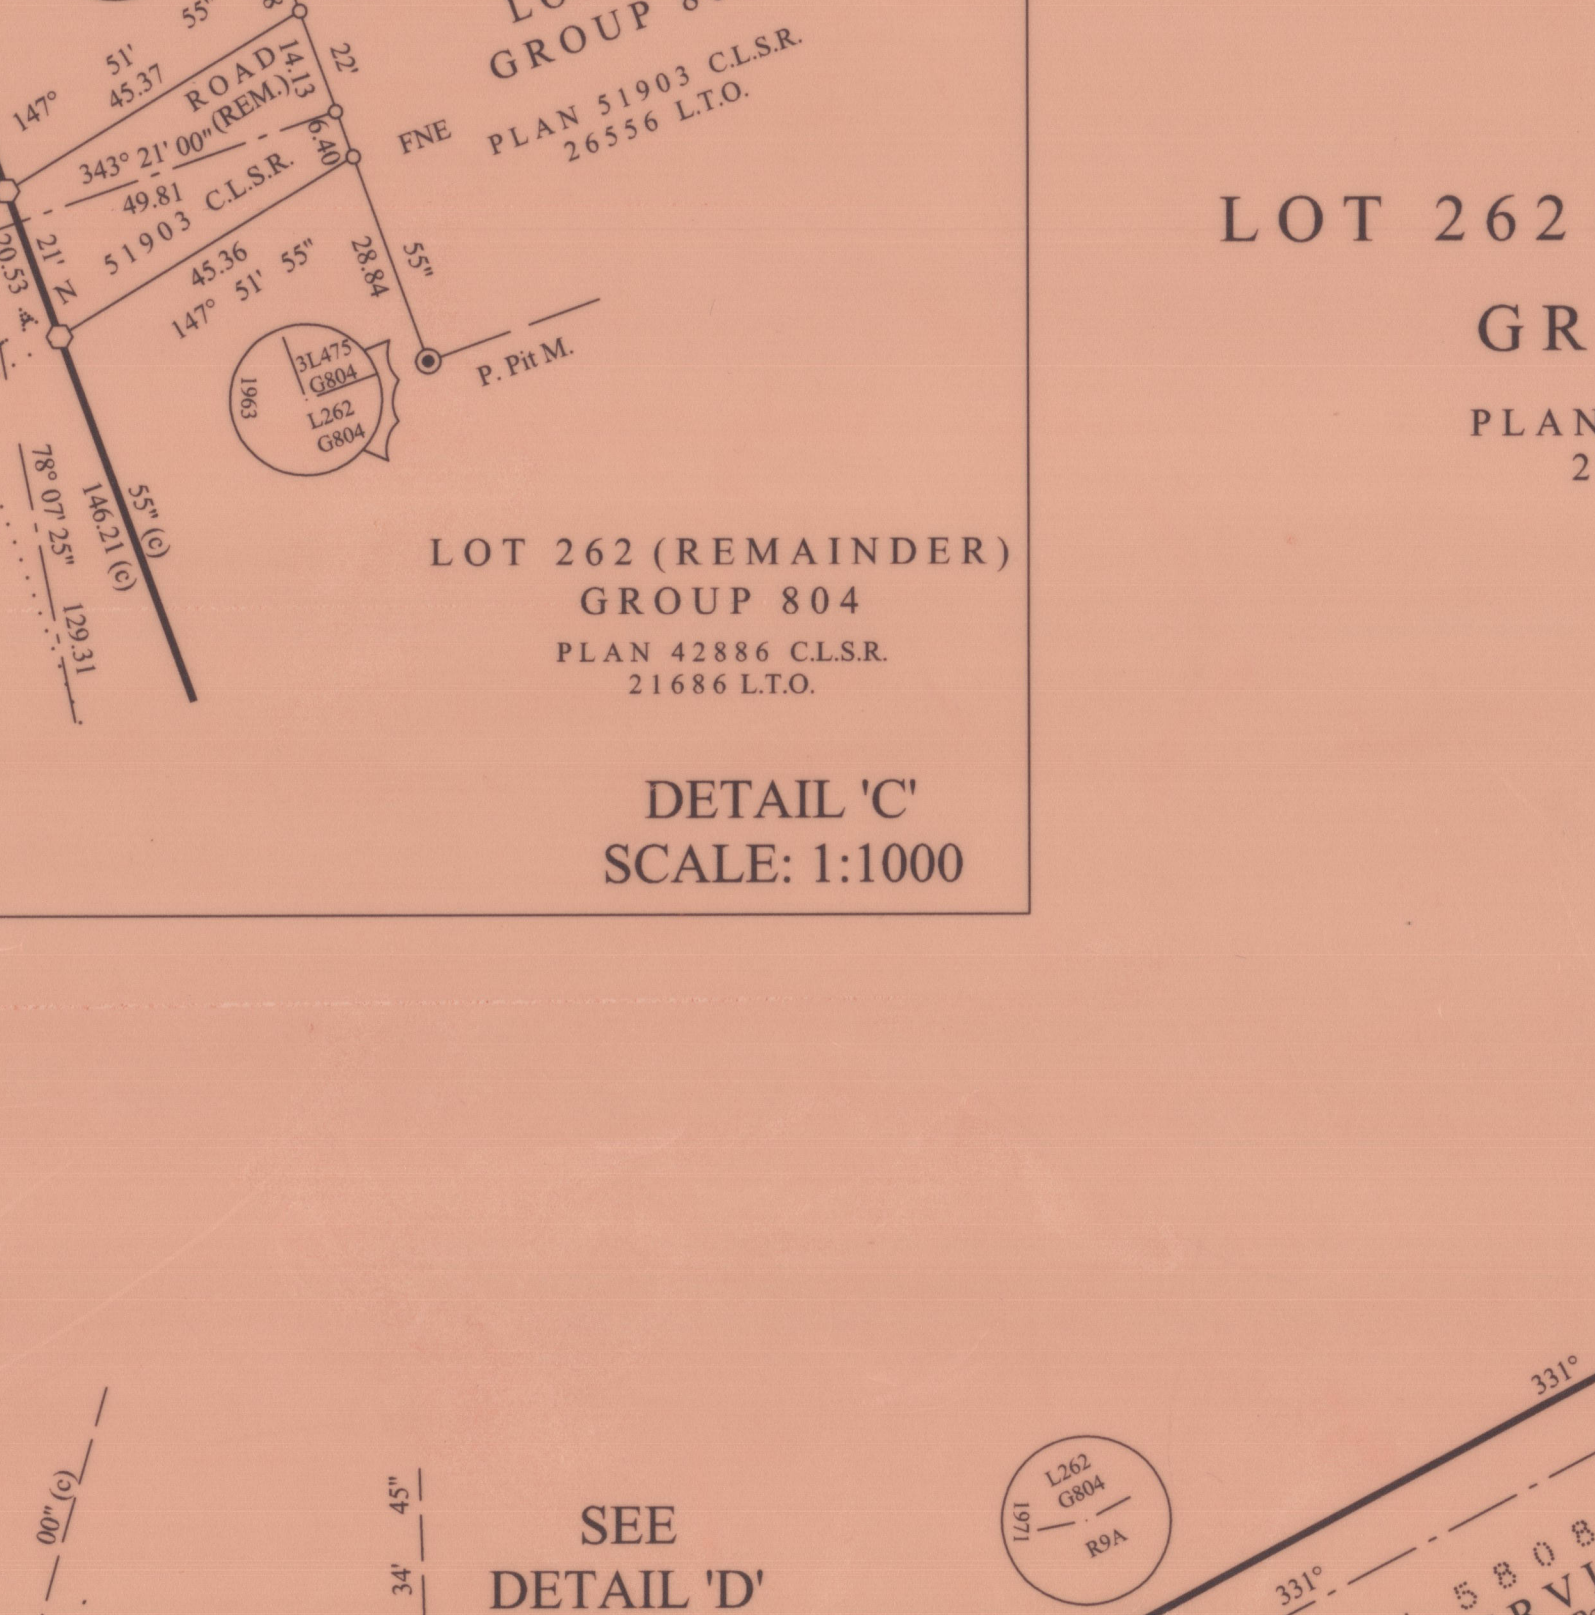
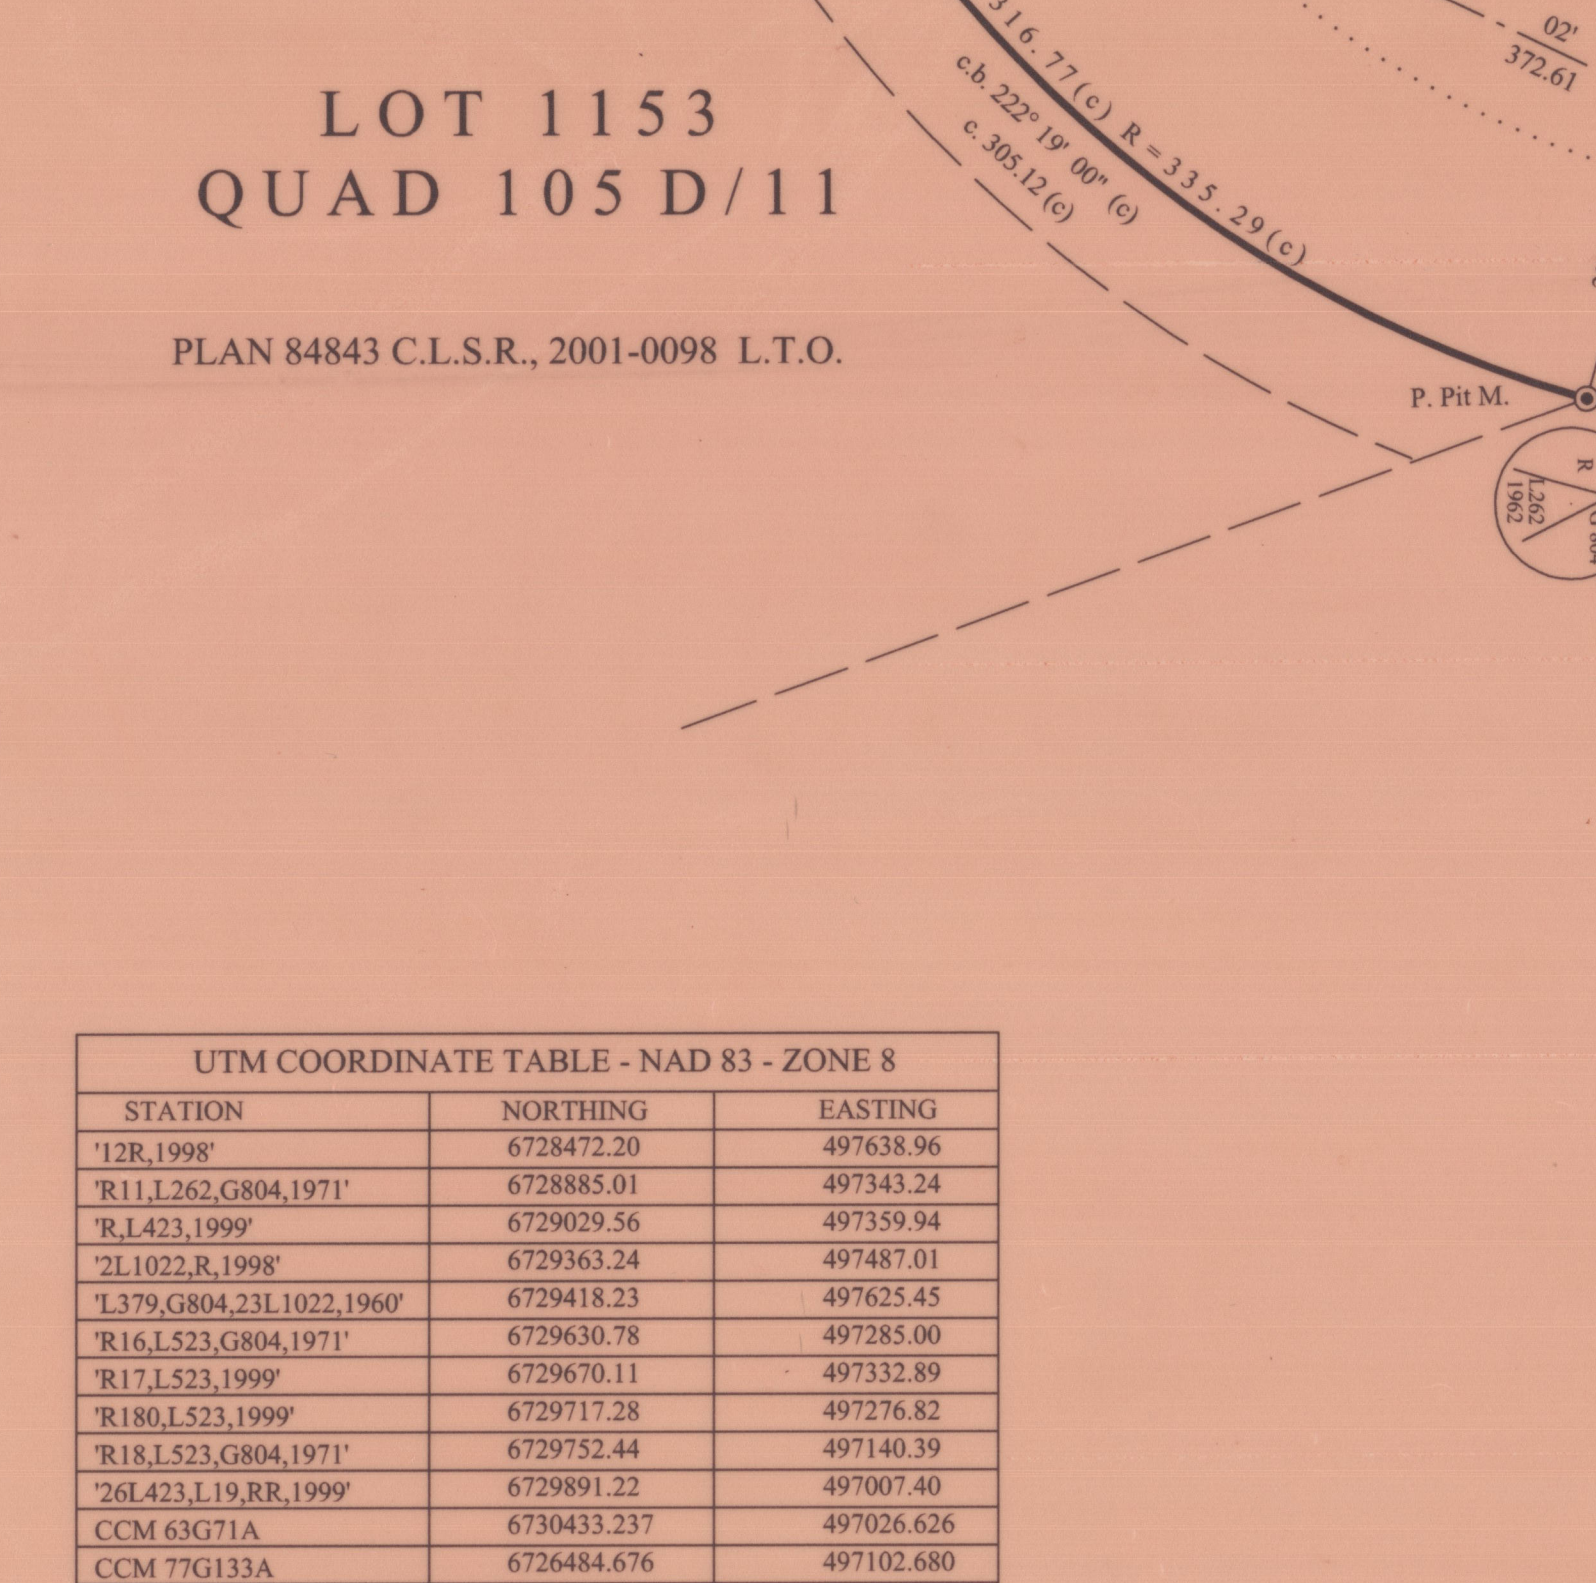
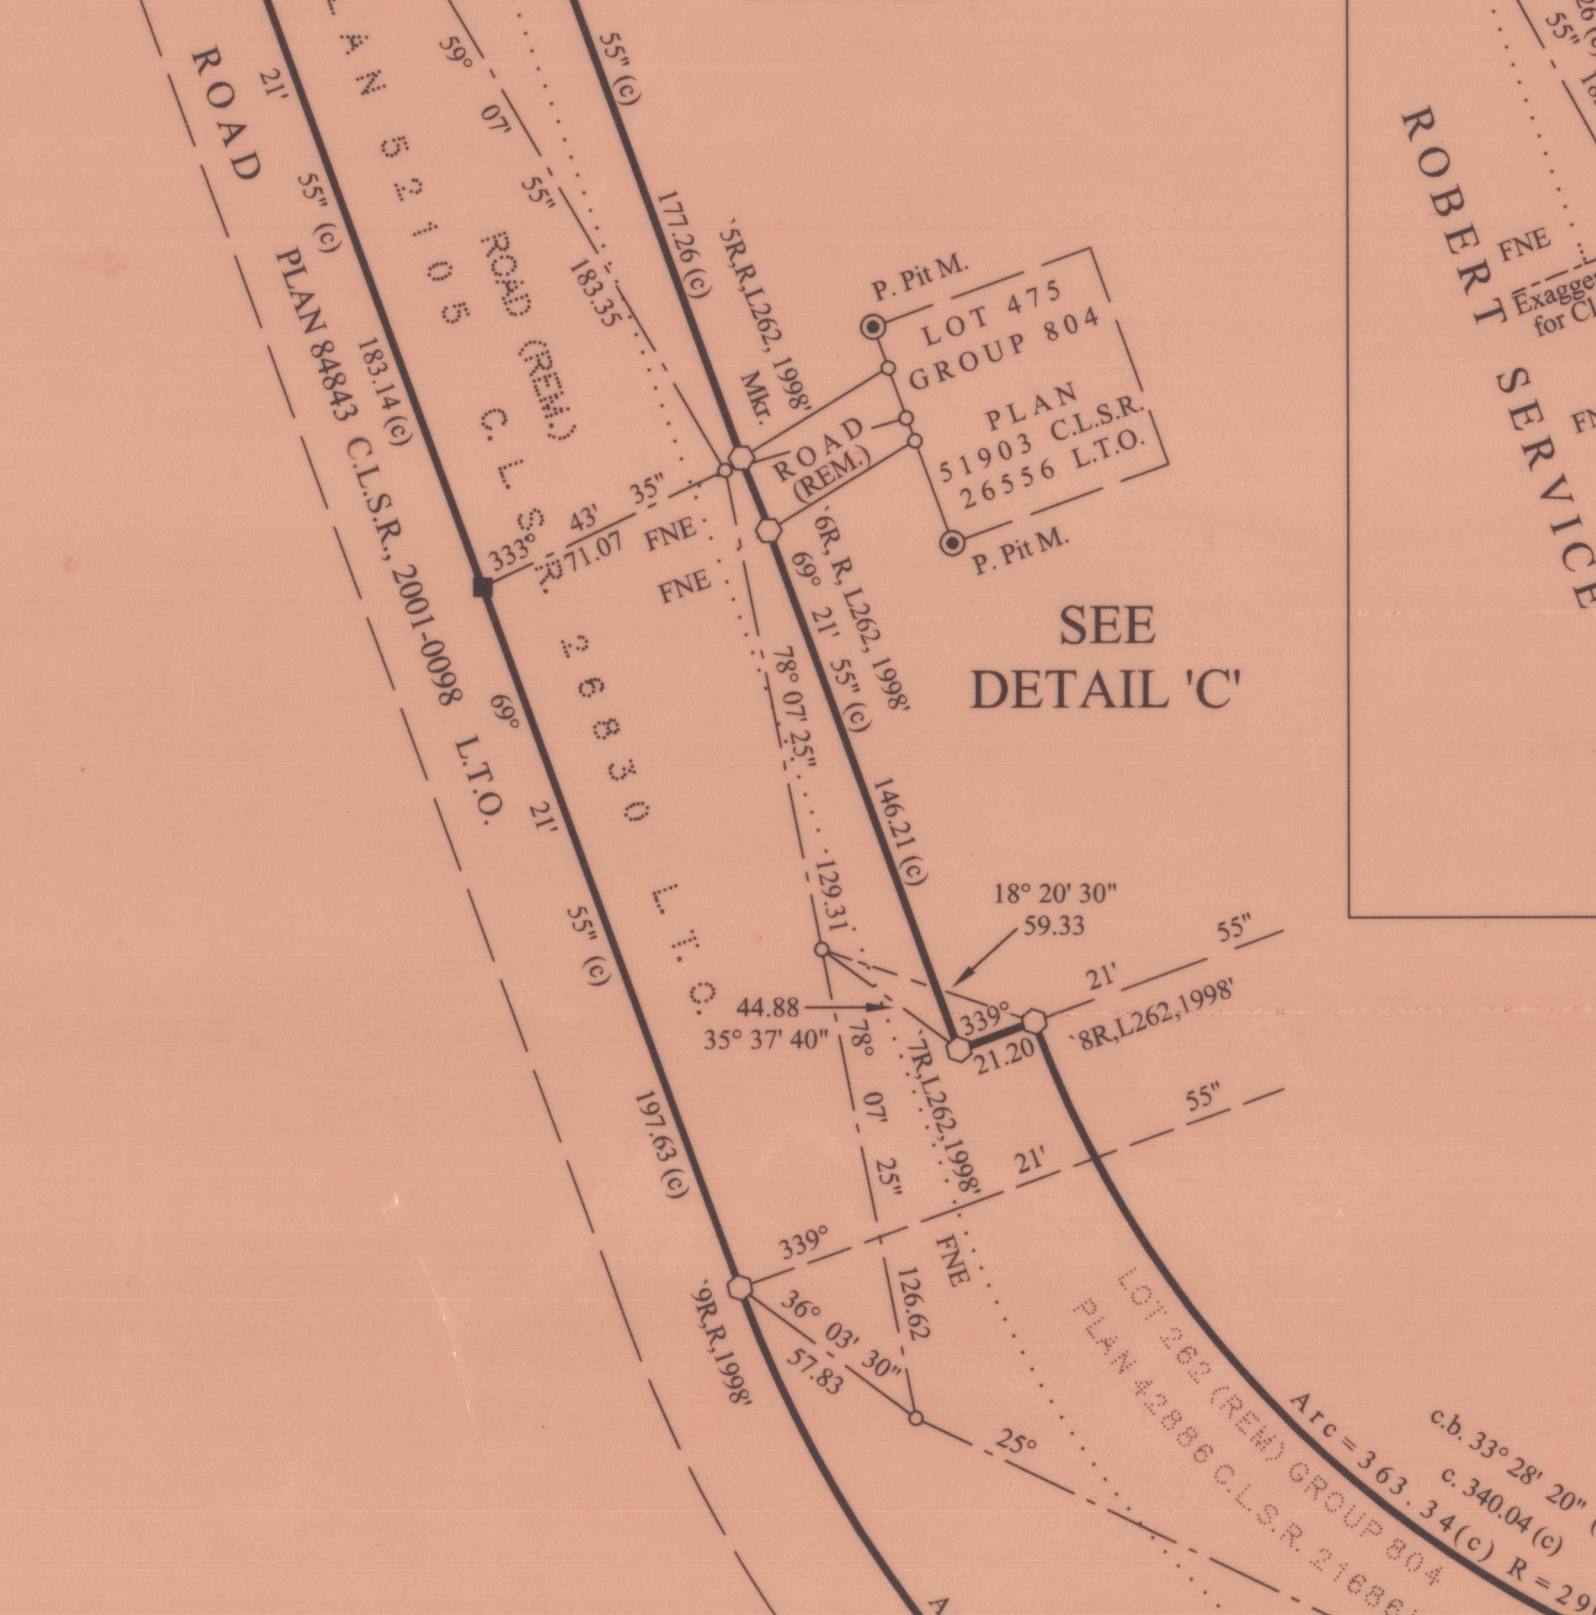
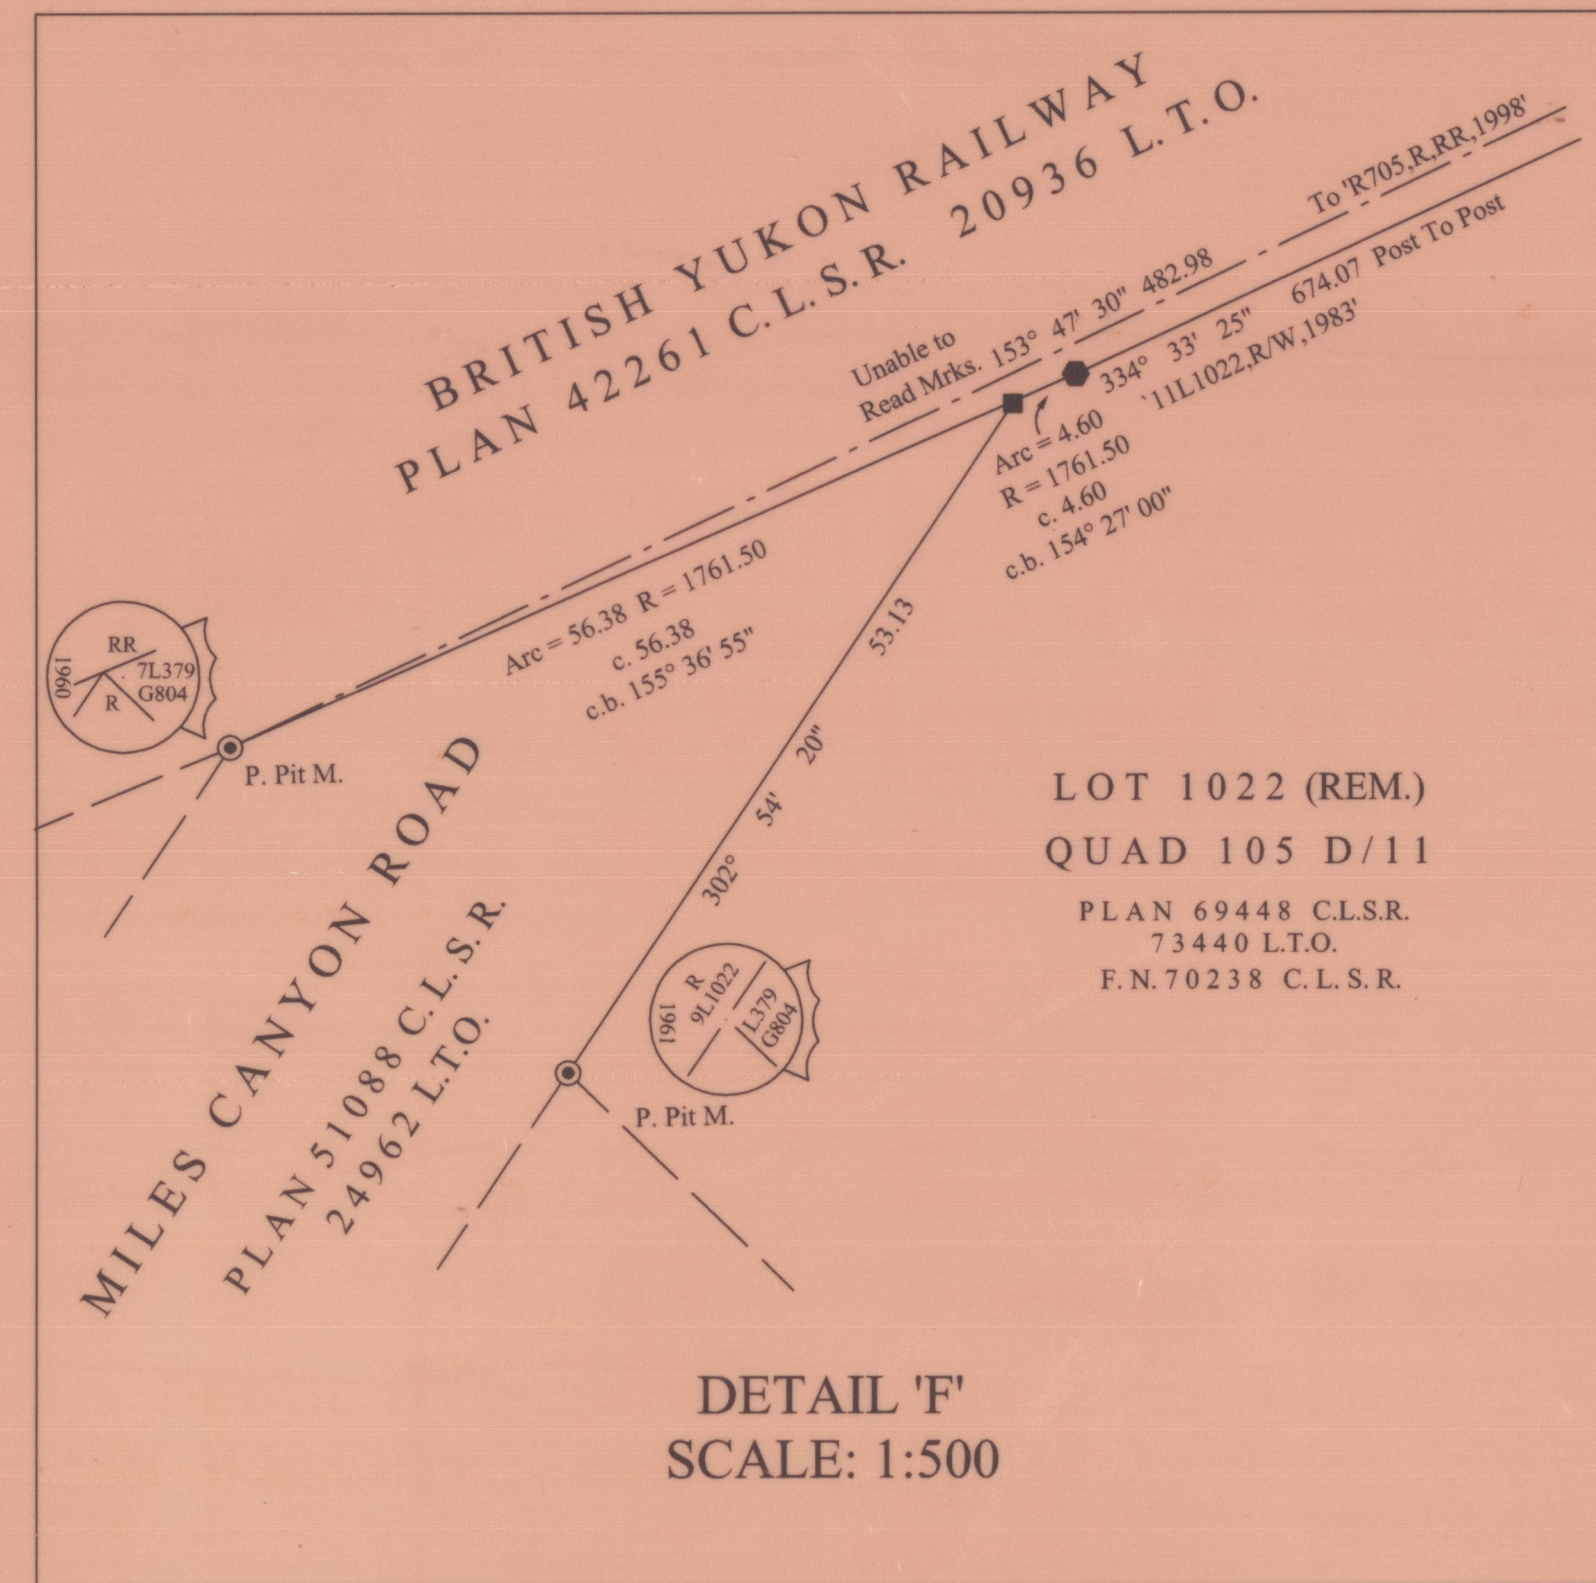
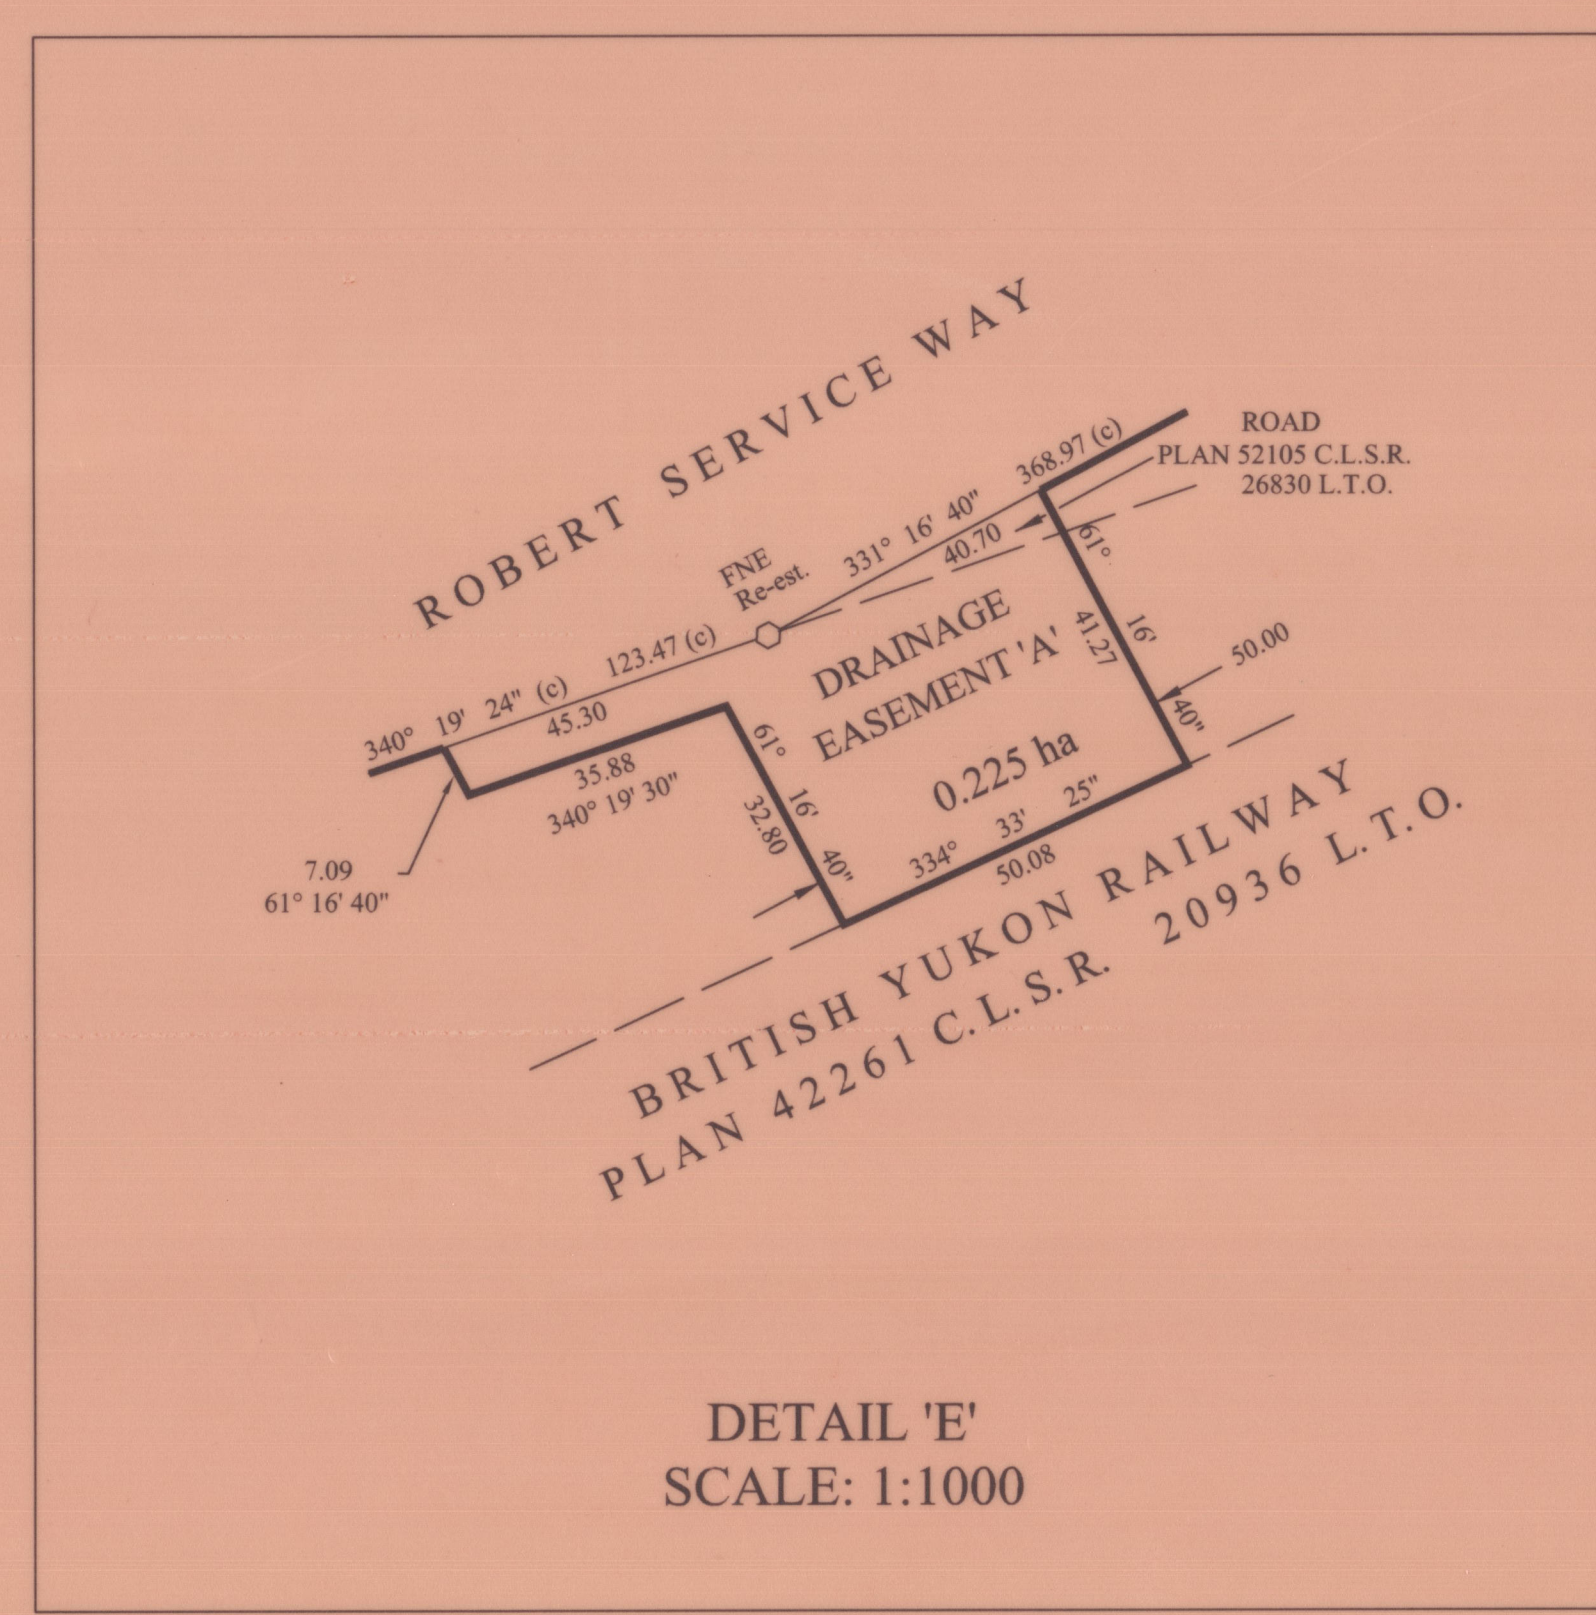
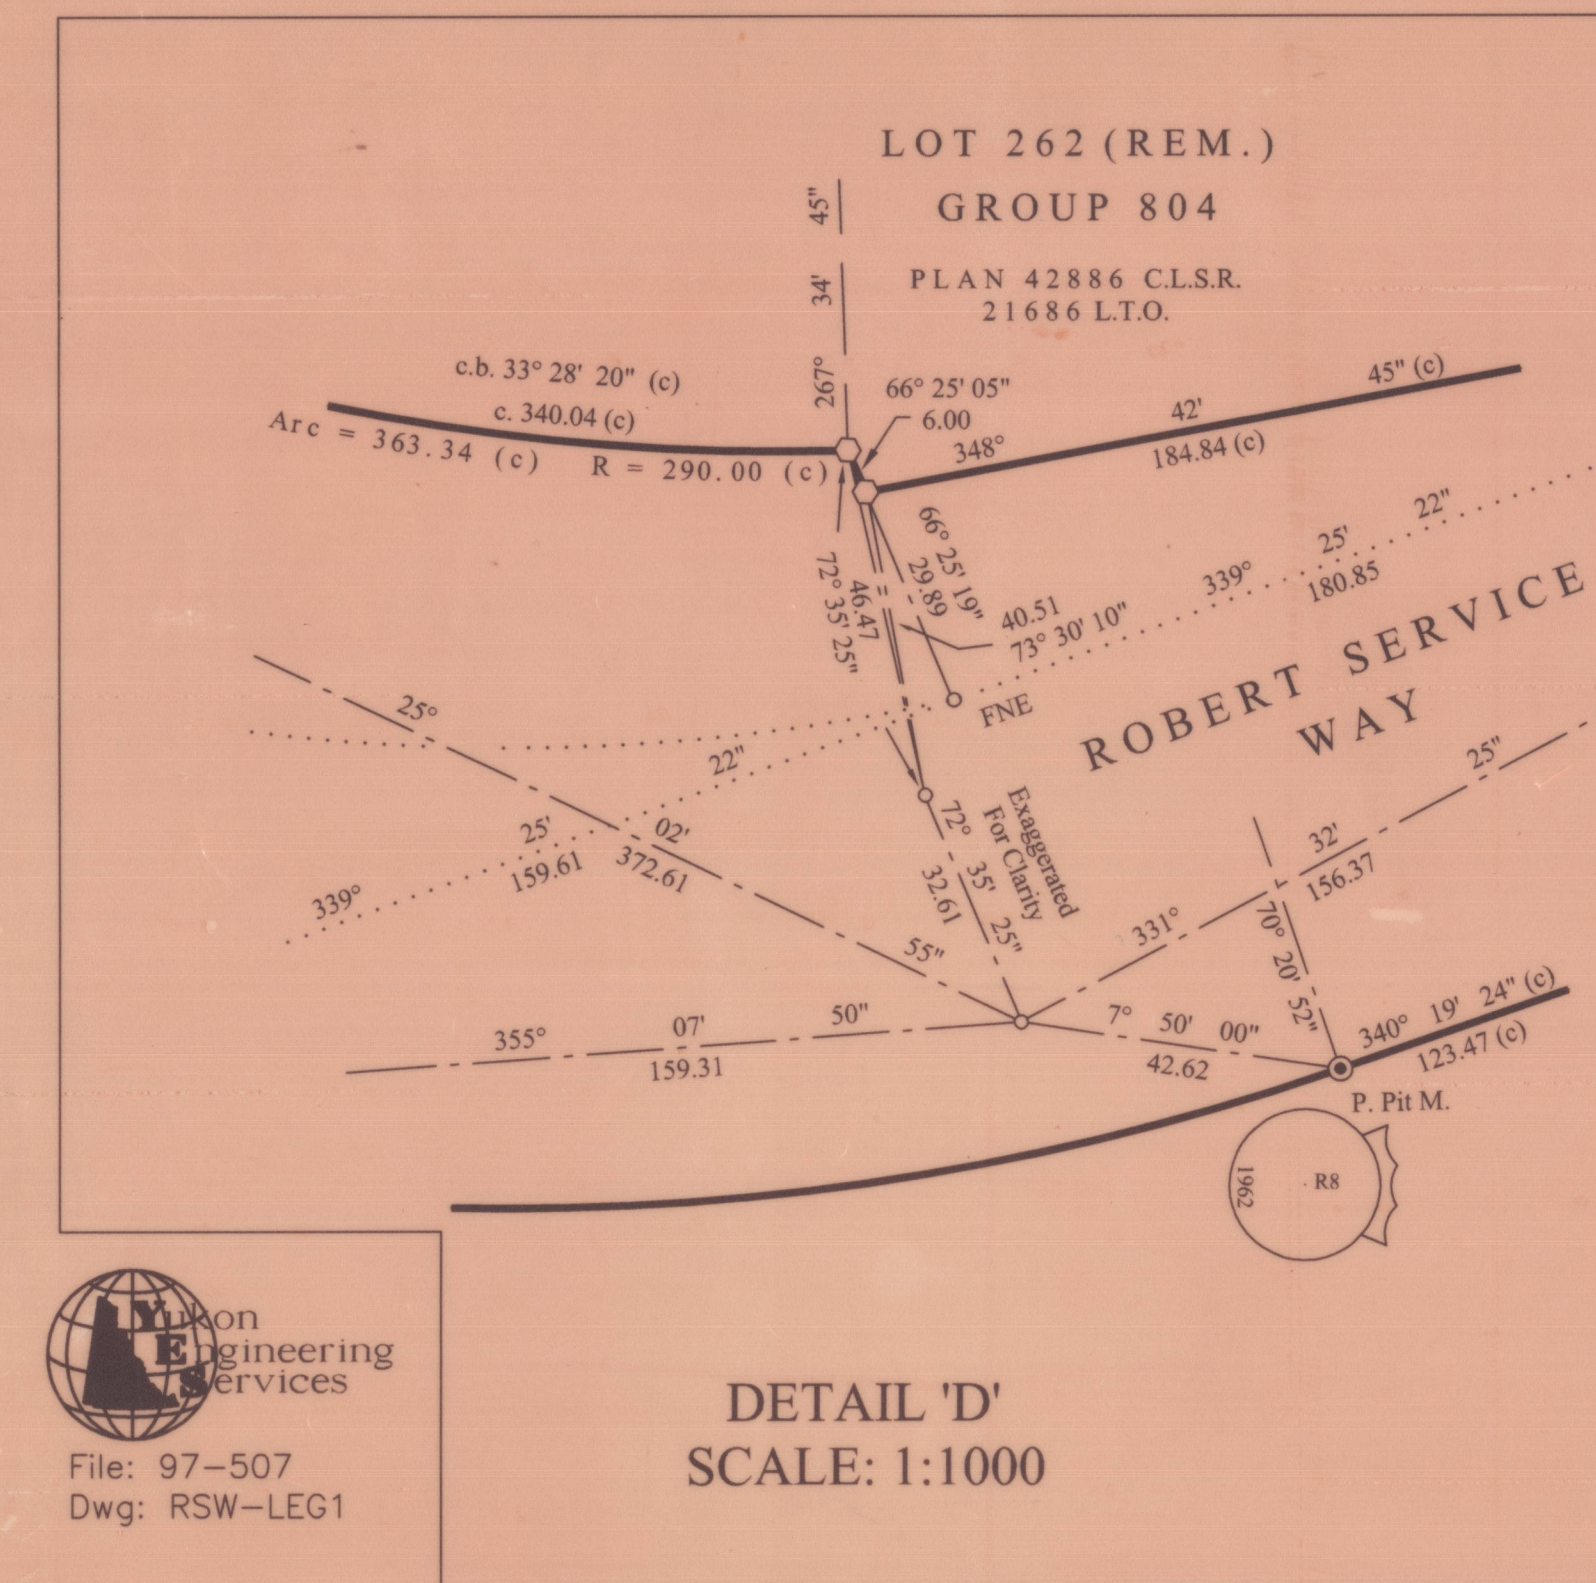


CRS 82261

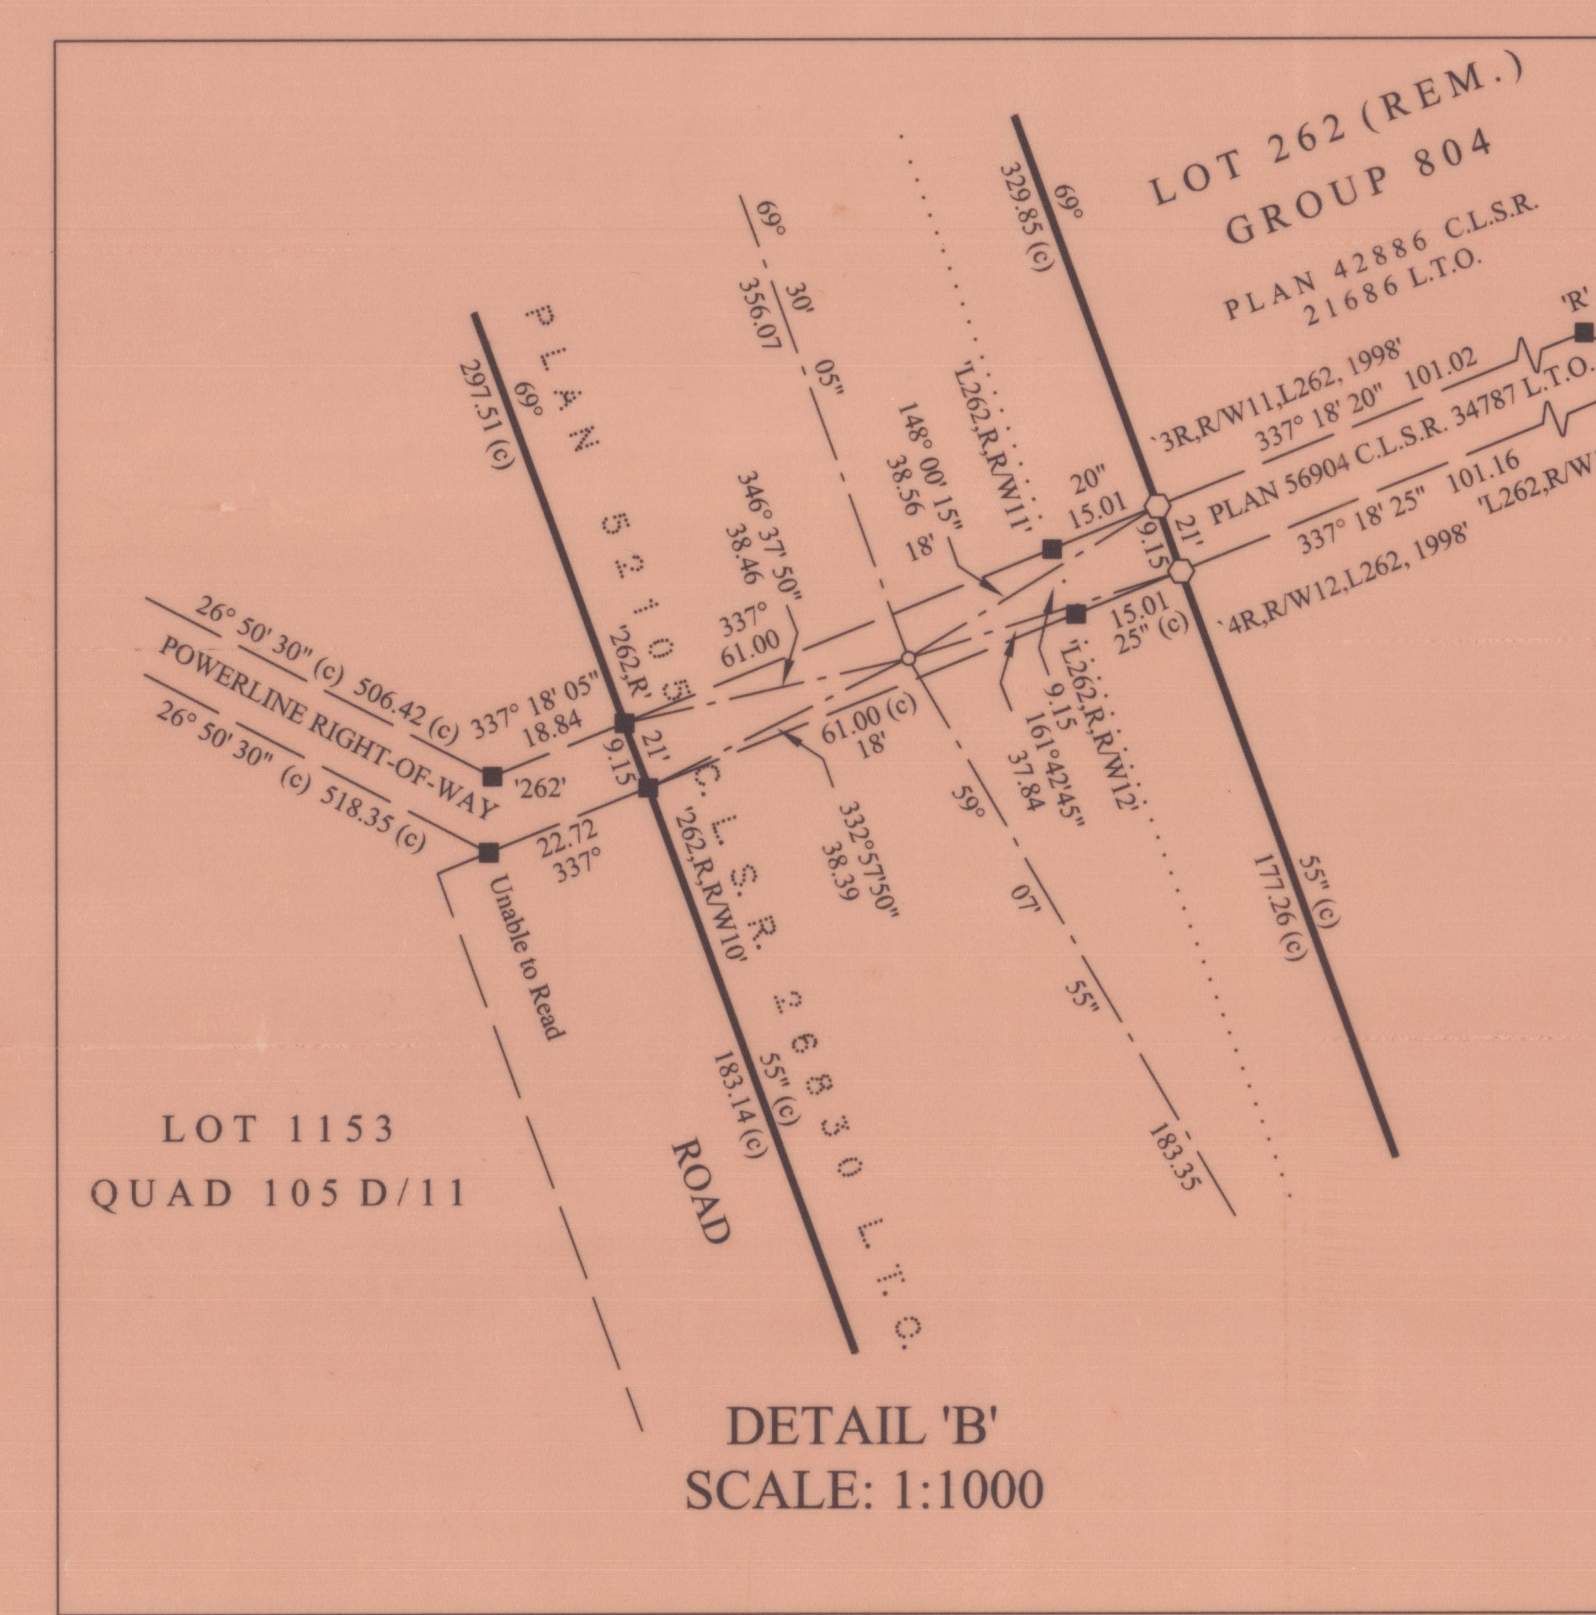

File: 97-507
Dwg: RSW-LEG1

UTM COORDINATE TABLE - NAD 83 - ZONE 8		
STATION	NORTHING	EASTING
1781.1999	6704712.20	497038.06
9111.262.0804.071	6703885.01	497034.24
9111.262.0804.071	6703905.54	497035.84
211.022.1999	6702923.24	497047.01
1379.0804.26.1022.1907	6702944.83	497025.45
9111.262.0804.071	6702965.76	497027.00
9111.262.0804.071	6702976.11	497028.59
9111.262.0804.071	6702977.52	497029.82
9111.262.0804.071	6702979.44	497030.39
261.423.15.08.1999	6702980.23	497030.46
CCM 6002.7A	6702983.23	497030.62
CCM 770133A	6702984.676	497030.880
CCM 6002.2	6702985.740	497031.977

TABLE OF REFERENCE ROAD RIGHT OF WAYS		
AFFECTED LANDS	CERTIFICATE OF TITLE	AREA
LOTS		
PART OF LOT 262 (REMAINDER) GROUP 804 PLAN 42886 C.L.S.R. 21686 L.T.O.	UNUTILIZED	3.00 ha
PORTION OF LOT 1022, QUAD 105 D/11, PLAN 69448 C.L.S.R. 73440 L.T.O.	UNUTILIZED	252 m ²
RIGHT OF WAYS		
PORTION OF ROAD (REMAINDER) PLAN 51903 C.L.S.R. 26502 L.T.O.	UNUTILIZED	305 m ²
PORTION OF ROAD (REMAINDER) PLAN 52105 C.L.S.R. 26830 L.T.O.	UNUTILIZED	6.43 ha
PORTION OF ROAD (REMAINDER) PLAN 52105 C.L.S.R. 26830 L.T.O. WITHIN THE 100' RESERVE WITHIN LOT 523, GROUP 804	UNUTILIZED	0.006 ha
PORTION OF ROAD (REMAINDER) PLAN 52105 C.L.S.R. 26830 L.T.O. FORMERLY PART OF LOT 423, GROUP 804	UNUTILIZED	0.209 ha
VACANT CROWN LAND (DETAIL 'V')	UNUTILIZED	0.183 ha
PART OF ROAD PLAN 8843 C.L.S.R. 2001-0098 L.T.O. (DETAIL 'A')	UNUTILIZED	137 m ²
PORTION OF ROAD PLAN 52105 C.L.S.R. 26830 L.T.O. WITHIN LOT 523, GROUP 804	UNUTILIZED	4.55 ha
PORTION OF ROAD PLAN 52105 C.L.S.R. 26830 L.T.O. WITHIN LOT 523, GROUP 804	UNUTILIZED	4.55 ha

TABLE OF REFERENCE ROAD EASEMENTS		
DESCRIPTION	AFFECTED LANDS	CERTIFICATE OF TITLE
ROAD EASEMENT 'A' (DETAIL 'A')	IN THE VICINITY OF THE SPUR ROAD THROUGH BRITISH YUKON RAILWAY WAY AND THE BRITISH YUKON RAILWAY THROUGH THE BRITISH YUKON RAILWAY PLAN 42886 C.L.S.R. 21686 L.T.O.	UNUTILIZED
ROAD EASEMENT 'B' (DETAIL 'B')	IN THE VICINITY OF THE SPUR ROAD THROUGH BRITISH YUKON RAILWAY WAY AND THE BRITISH YUKON RAILWAY THROUGH THE BRITISH YUKON RAILWAY PLAN 42886 C.L.S.R. 21686 L.T.O.	UNUTILIZED
ROAD EASEMENT 'C' (DETAIL 'C')	IN THE VICINITY OF THE SPUR ROAD THROUGH BRITISH YUKON RAILWAY WAY AND THE BRITISH YUKON RAILWAY THROUGH THE BRITISH YUKON RAILWAY PLAN 42886 C.L.S.R. 21686 L.T.O.	UNUTILIZED
ROAD EASEMENT 'D' (DETAIL 'D')	IN THE VICINITY OF THE SPUR ROAD THROUGH BRITISH YUKON RAILWAY WAY AND THE BRITISH YUKON RAILWAY THROUGH THE BRITISH YUKON RAILWAY PLAN 42886 C.L.S.R. 21686 L.T.O.	UNUTILIZED
ROAD EASEMENT 'Y' (DETAIL 'Y')	IN THE VICINITY OF THE SPUR ROAD THROUGH BRITISH YUKON RAILWAY WAY AND THE BRITISH YUKON RAILWAY THROUGH THE BRITISH YUKON RAILWAY PLAN 42886 C.L.S.R. 21686 L.T.O.	UNUTILIZED
ROAD EASEMENT 'Z' (DETAIL 'Z')	IN THE VICINITY OF THE SPUR ROAD THROUGH BRITISH YUKON RAILWAY WAY AND THE BRITISH YUKON RAILWAY THROUGH THE BRITISH YUKON RAILWAY PLAN 42886 C.L.S.R. 21686 L.T.O.	UNUTILIZED

TABLE OF REFERENCE DRAINAGE EASEMENTS		
DESCRIPTION	AFFECTED LANDS	CERTIFICATE OF TITLE
DRAINAGE EASEMENT 'A' (DETAIL 'A')	A PORTION OF THE MOST SOUTHERLY EASEMENT THROUGH VACANT CROWN LAND	UNUTILIZED
DRAINAGE EASEMENT 'B' (DETAIL 'B')	A PORTION OF THE MOST SOUTHERLY EASEMENT THROUGH VACANT CROWN LAND	UNUTILIZED
DRAINAGE EASEMENT 'C' (DETAIL 'C')	A PORTION OF THE MOST SOUTHERLY EASEMENT THROUGH VACANT CROWN LAND	UNUTILIZED
DRAINAGE EASEMENT 'D' (DETAIL 'D')	A PORTION OF THE MOST SOUTHERLY EASEMENT THROUGH VACANT CROWN LAND	UNUTILIZED
DRAINAGE EASEMENT 'E' (DETAIL 'E')	A PORTION OF THE MOST SOUTHERLY EASEMENT THROUGH VACANT CROWN LAND	UNUTILIZED
DRAINAGE EASEMENT 'F' (DETAIL 'F')	A PORTION OF THE MOST SOUTHERLY EASEMENT THROUGH VACANT CROWN LAND	UNUTILIZED
DRAINAGE EASEMENT 'G' (DETAIL 'G')	A PORTION OF THE MOST SOUTHERLY EASEMENT THROUGH VACANT CROWN LAND	UNUTILIZED
DRAINAGE EASEMENT 'H' (DETAIL 'H')	A PORTION OF THE MOST SOUTHERLY EASEMENT THROUGH VACANT CROWN LAND	UNUTILIZED
DRAINAGE EASEMENT 'I' (DETAIL 'I')	A PORTION OF THE MOST SOUTHERLY EASEMENT THROUGH VACANT CROWN LAND	UNUTILIZED
DRAINAGE EASEMENT 'J' (DETAIL 'J')	A PORTION OF THE MOST SOUTHERLY EASEMENT THROUGH VACANT CROWN LAND	UNUTILIZED
DRAINAGE EASEMENT 'K' (DETAIL 'K')	A PORTION OF THE MOST SOUTHERLY EASEMENT THROUGH VACANT CROWN LAND	UNUTILIZED
9902	10002	202.21.24

