

CANADA LANDS SURVEYS RECORDS
6 9 5 5 8
DATE: JANUARY 9, 1984.

UNIVERSAL EXPLORATIONS (83) LTD.

[Signature]

LEGEND

Bearings are astronomical, referred to the Central Meridian through the center Twp. 69 Rge. II W. 4 M.
are derived from Plan CLSR 68872 (L.T.O. Plan 832 2590)
Total Area required Inside Reserve = 1.353 ha. 3.34 Ac.
Distances are in metres and decimals of a metre.
Alberta Statutory Iron Post shown thus: planted \odot , found \bullet
1.829 metres (Alberta) Marker Post, found or planted shown thus: Mp.
Area to be registered is bounded thus $\text{---}\odot\text{---}$ and is 15.00m. in perpendicular width.
Fd. stands for 'found'.
'58' stamped on all Posts along pipeline right-of-way.
All Planted Iron Posts are counter sunk unless shown otherwise.

NOTE: The Statutory Road Allowances adjacent to and within the Reserve do not form a part of the Reserve.

AFFIDAVIT


I, MICHAEL J. TACON, certify that the survey represented by this plan is correct and true to the best of my knowledge and was completed on the 25th day of November, 1984.
29th. November, 1984.

M.J. Tacon
MICHAEL J. TACON
CANADA LANDS SURVEYOR



UNIVERSAL EXPLORATIONS (83) LTD.

PLAN AND FIELD NOTES OF SURVEY
OF
GAS PIPE LINE RIGHT-OF-WAY
WITHIN
HEART LAKE INDIAN RESERVE No 167
IN
SECTIONS 14 & 23,
TWP. 69, RGE. II, W. 4 M.
ALBERTA
1984.

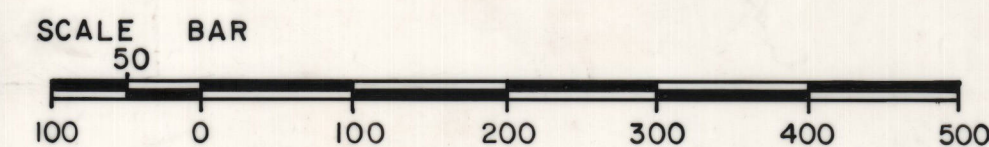

Energy Mines & Resources Canada
Reviewed
Jan. 03/85 (date)
[Signature]
for Surveyor General

Drawn by: M.C.G.
Checked by: M.J.T.
Scale: 1:5000
Job No. 84-300

MICHAEL J. TACON
C.L.S., A.L.S.

CADASTER SURVEYS LTD.
1-6120-11th. STREET S.E.
CALGARY, ALBERTA