


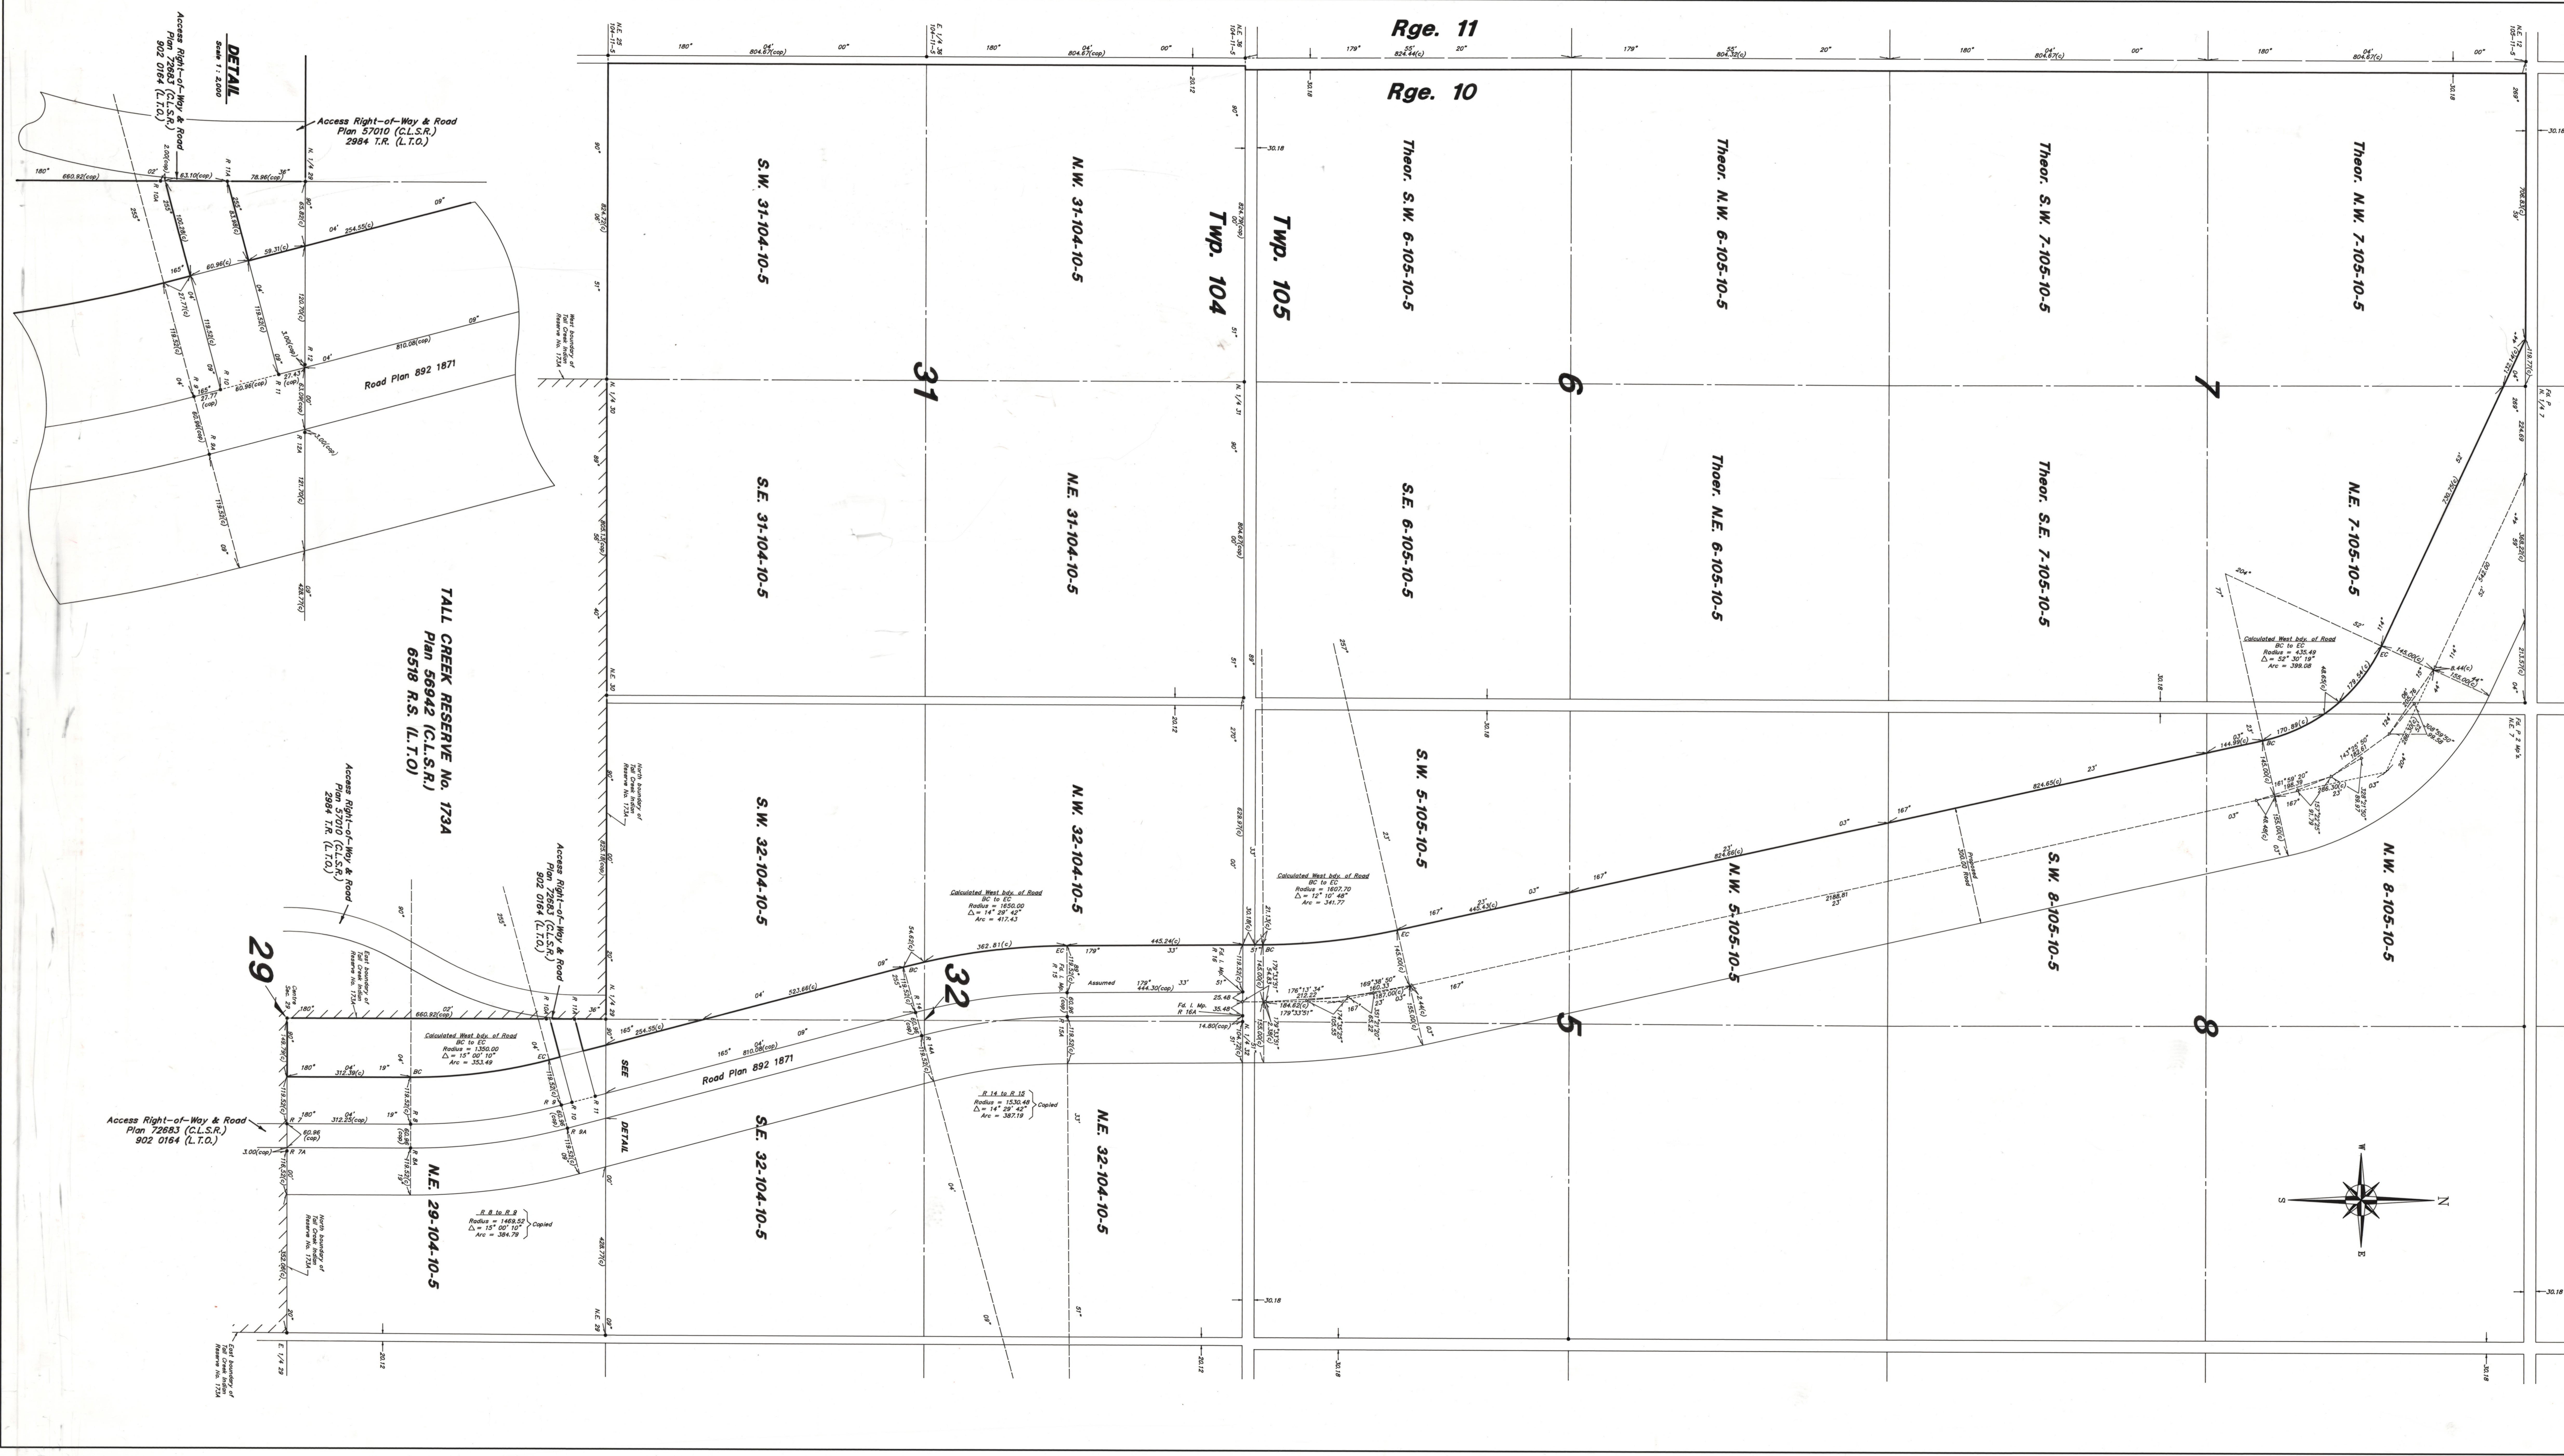

CALCULATED AREAS

Twp. 104 Rge. 10 W. 5 M.			
N.E. 29 =	10.046	(24.82)	
N.E. 31 =	64.773	(160.06)	
S.E. 31 =	64.840	(160.22)	
S.W. 31 =	64.800	(160.13)	
N.W. 31 =	64.753	(160.01)	
S.E. 32 =	0.809	(2.00)	
S.W. 32 =	60.622	(149.80)	
Gov't. Rd. All'ce. =	3.238	(8.00)	
Total =	383.715	(948.16)	

Twp. 105 Rge. 10 W. 5 M.			
S.W. 5 =	43.348	(107.11)	
N.W. 5 =	29.939	(73.98)	
Theor. N.E. 6 =	64.862	(160.28)	
S.E. 6 =	63.975	(158.09)	
Theor. S.W. 6 =	63.161	(158.08)	
Theor. N.W. 6 =	64.038	(158.24)	
N.E. 7 =	45.160	(111.59)	
Theor. S.E. 7 =	64.905	(160.38)	
Theor. S.W. 7 =	64.094	(158.38)	
Theor. N.W. 7 =	63.757	(157.55)	
S.W. 8 =	15.379	(38.00)	
N.W. 8 =	1.828	(4.52)	
Gov't. Rd. All'ce's. =	14.934	(36.90)	
Total =	599.380	(1481.07)	
Total =	983.095	(2429.23)	

Bearings are astronomic and referred to the Central Meridian through Twp. 104 Rge. 10 W. 5 M. and derived from line between Range posts R 15 and R 16 as shown on Plan 892 1871 (L.T.O.).

Marker Posts shown thus: *

Area referred to shown thus: A

Traverse Lines shown thus: ————

Calculated Sub-Tangent Lines shown thus: - - - - -

All Traverse Stations shown are approximately 5.0 metres westerly from centre line of Proposed Road.

All Distances are shown in metres and are from post to post unless shown otherwise.

Calculated Distances shown thus: (c)

Copied Distances shown thus: (cop)

I certify that the survey represented by this plan is correct and true to the best of my knowledge and was performed on the 8th day of March, 1993.

Herb Kohl, A.L.S., C.L.S. Surveyor



Proposed Land Exchange with Tall Creek Band

Plan Showing Traverse of
PROPOSED ROAD
in
W. 1/2 Sec. 5, N.E. 1/4 Sec. 7 & W. 1/2 Sec. 8
Twp. 105 Rge. 10 W. 5 M.
and
CALCULATED DIMENSIONS FOR AREA DETERMINATION
within
N.E. 1/4 Sec. 29, All of Sec. 31,
W. 1/2 Sec. & S.E. 1/4 Sec. 32
& Adjoining Government Road Allowance
Twp. 104 Rge. 10 W. 5 M.
and
W. 1/2 Sec. 5, S.E. 1/4 Sec. 6,
Theor. W. 1/2 & N.E. 1/4 Sec. 6, N.E. 1/4 Sec. 7
Theor. S. 1/2 & N.W. 1/4 Sec. 7, W. 1/2 Sec. 8
& Adjoining Government Road Allowances
Twp. 105 Rge. 10 W. 5 M.
Lying West of West Boundary of
Proposed 300.00 metre Road

Improvement District No. 23
Alberta
1993