
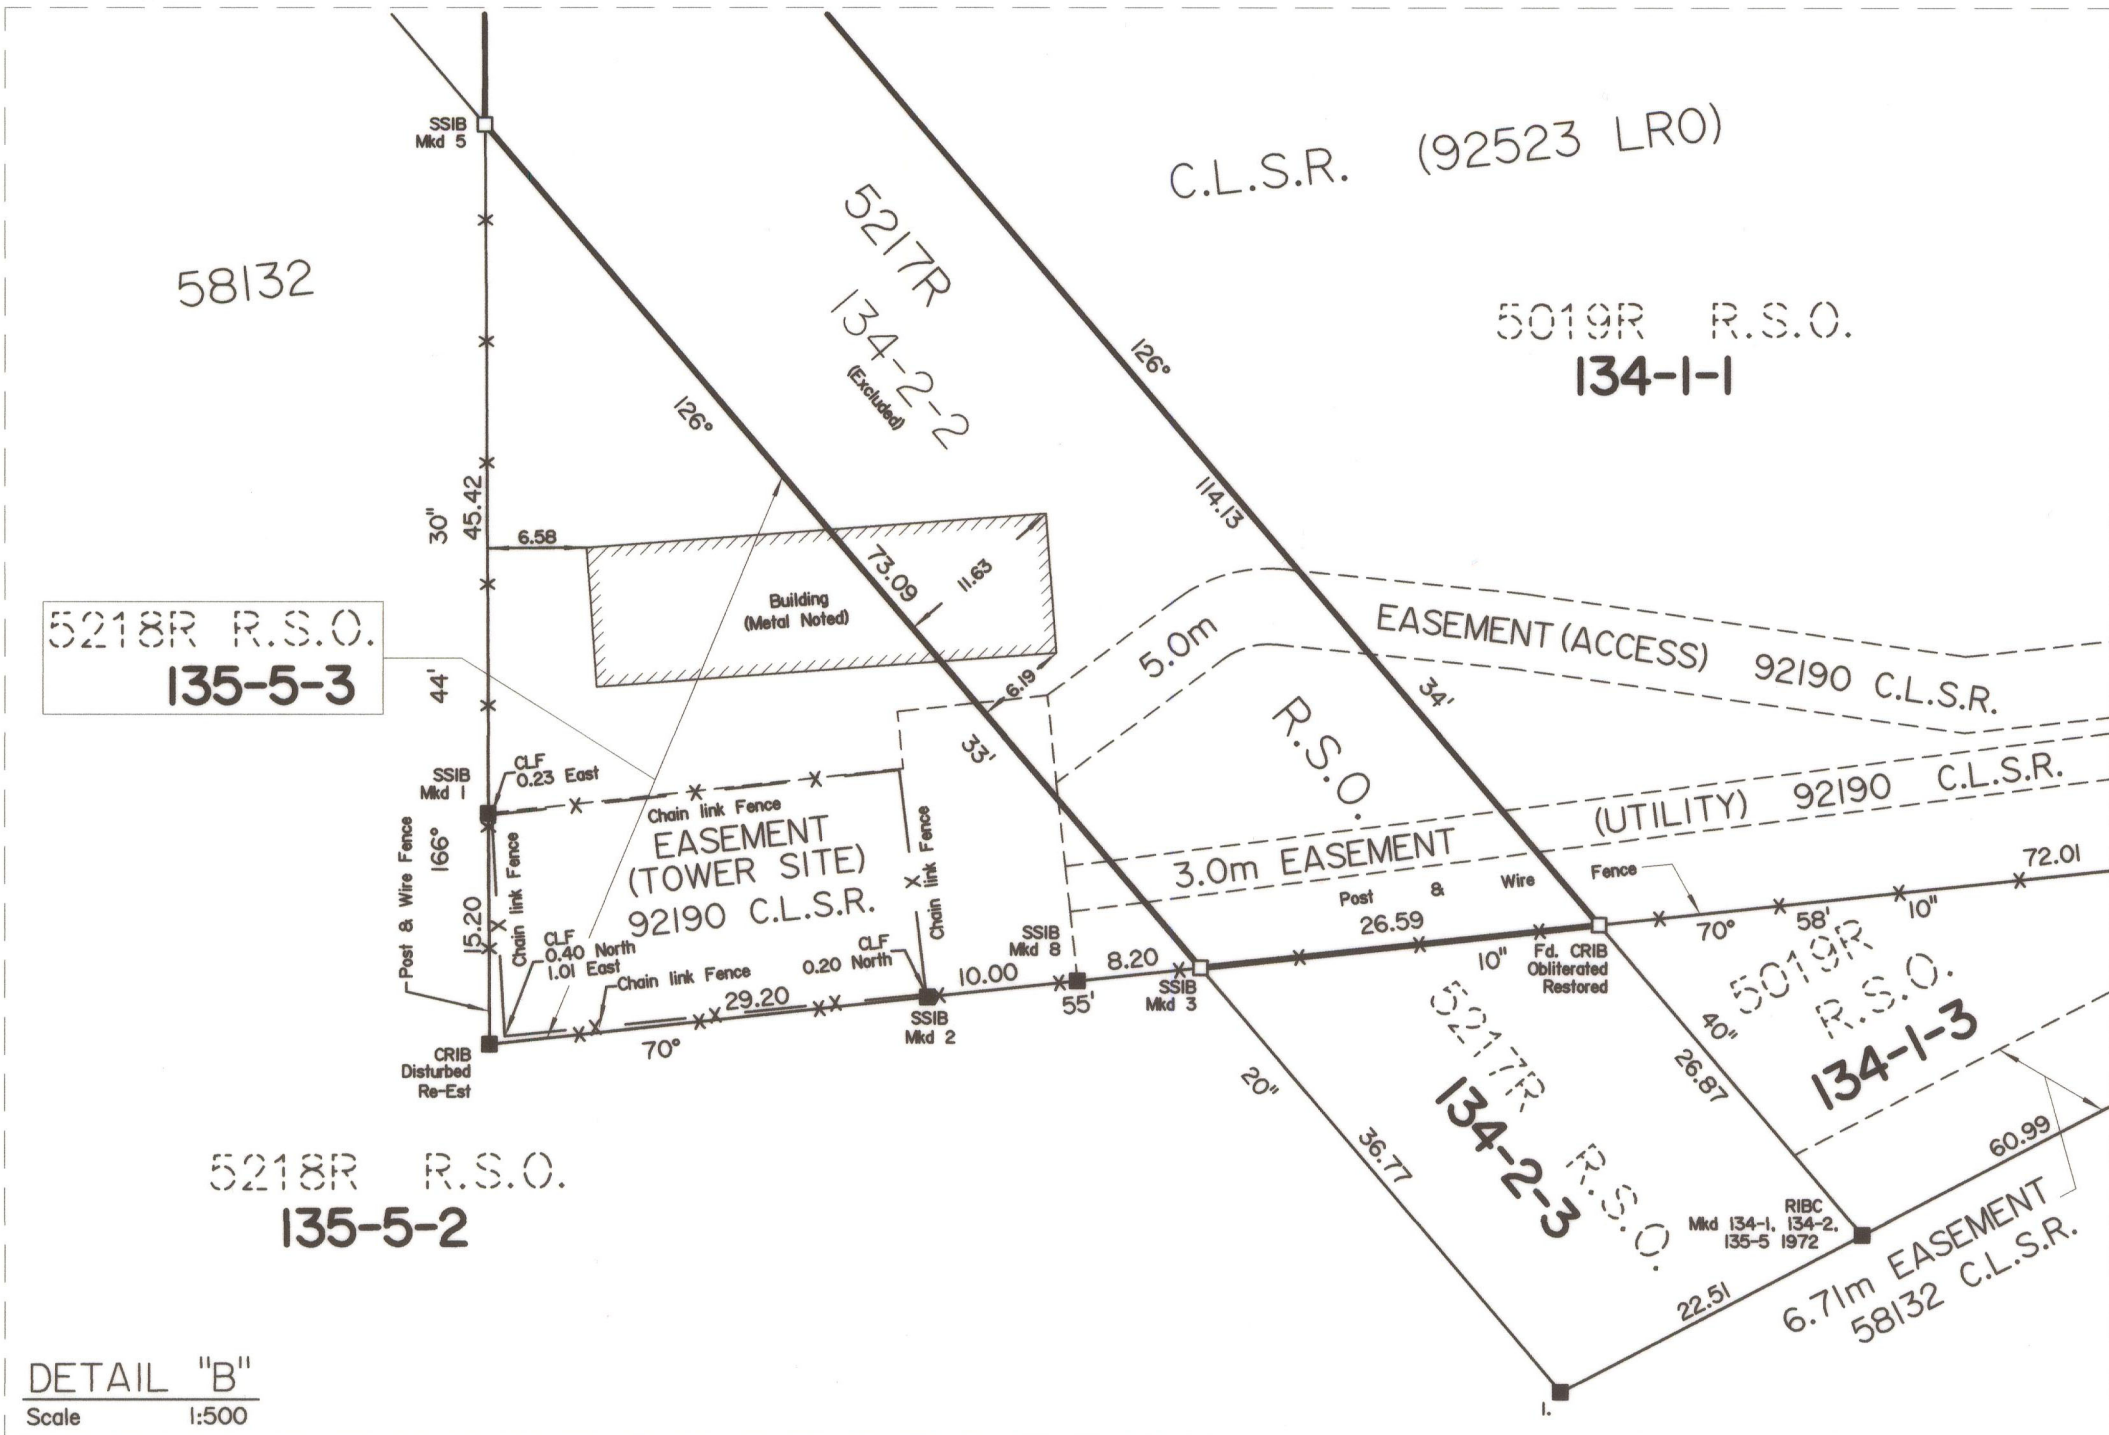
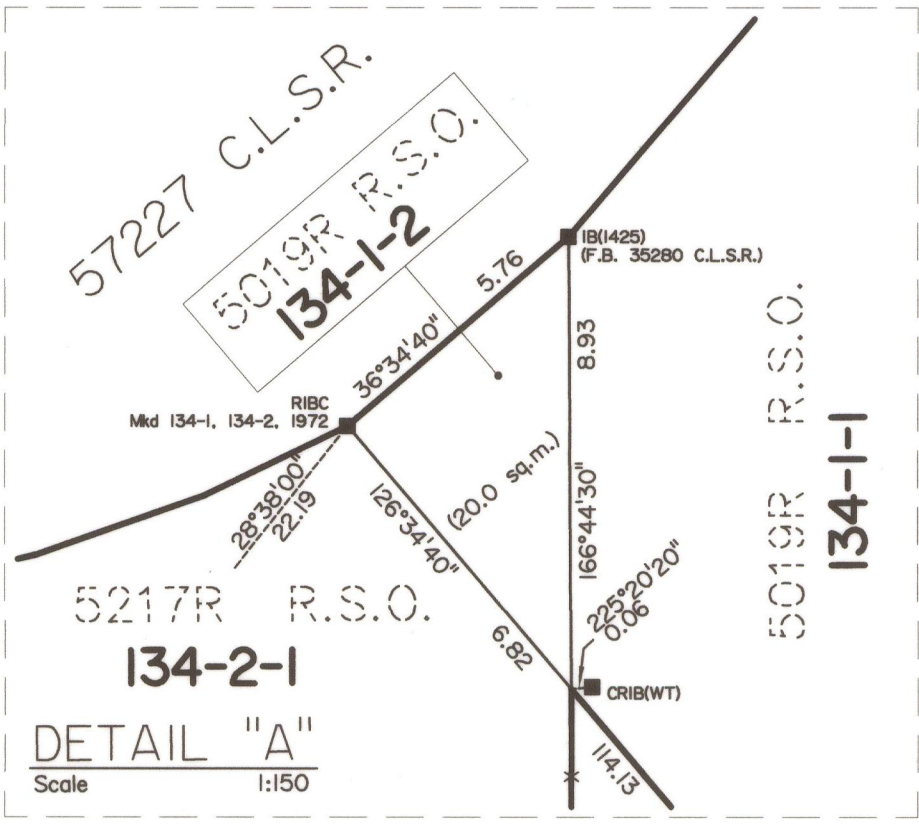


101130

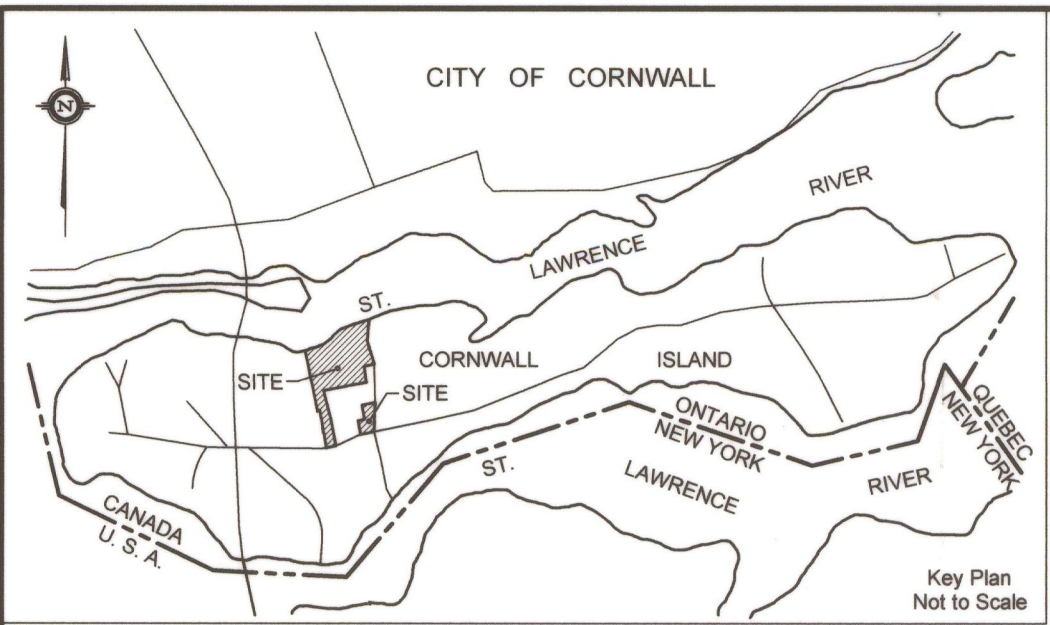

CANADA LANDS SURVEYS RECORDS
101130
Date: December 14, 2018

THE SURVEY REPORT FOR THIS PLAN IS RECORDED
UNDER F.B. 48232 C.L.S.R.

PLAN OF SURVEY OF

LOTS 134-1-1, 134-1-2, 134-1-3,
134-2-1, 134-2-2, 135-4-1, 135-5-1,
135-5-2, 135-5-3, 135-10, 135-11,
135-17, 135-18, 136-1-2
AND 136-2, and Right-of-Way Over
Lot 135-10
CORNWALL ISLAND
AKWESASNE RESERVE No. 59
COUNTY OF STORMONT
PROVINCE OF ONTARIO

Scale 1:1500
60 45 30 15 0 30 60 Metres


THE PLOT SIZE THAT WILL PROVIDE TRUE SCALE AND OPTIMUM
READABILITY FOR THIS PLAN IS 61.0cm BY 91.4cm

THIS SURVEY WAS EXECUTED DURING THE PERIOD OF
April 10th to May 9th, 2018 BY RICHARD R. GAUTHIER C.L.S.R.

Metric
DISTANCES SHOWN ON THIS PLAN ARE IN METRES AND CAN
BE CONVERTED TO FEET BY DIVIDING BY 0.3048

DISTANCES ON THIS PLAN ARE HORIZONTAL GROUND DISTANCES AND CAN BE
CONVERTED TO GRID DISTANCES BY MULTIPLYING BY THE COMBINED SCALE
FACTOR OF 0.999600.

BEARINGS ARE UTM GRID, DERIVED FROM REAL TIME NETWORK OBSERVATIONS
(CAN-NET) AT GCP 1 AND GCP 2 AND ARE REFERRED TO THE CENTRAL MERIDIAN
OF UTM ZONE 18, NAD 83 (CSRS) (2010).

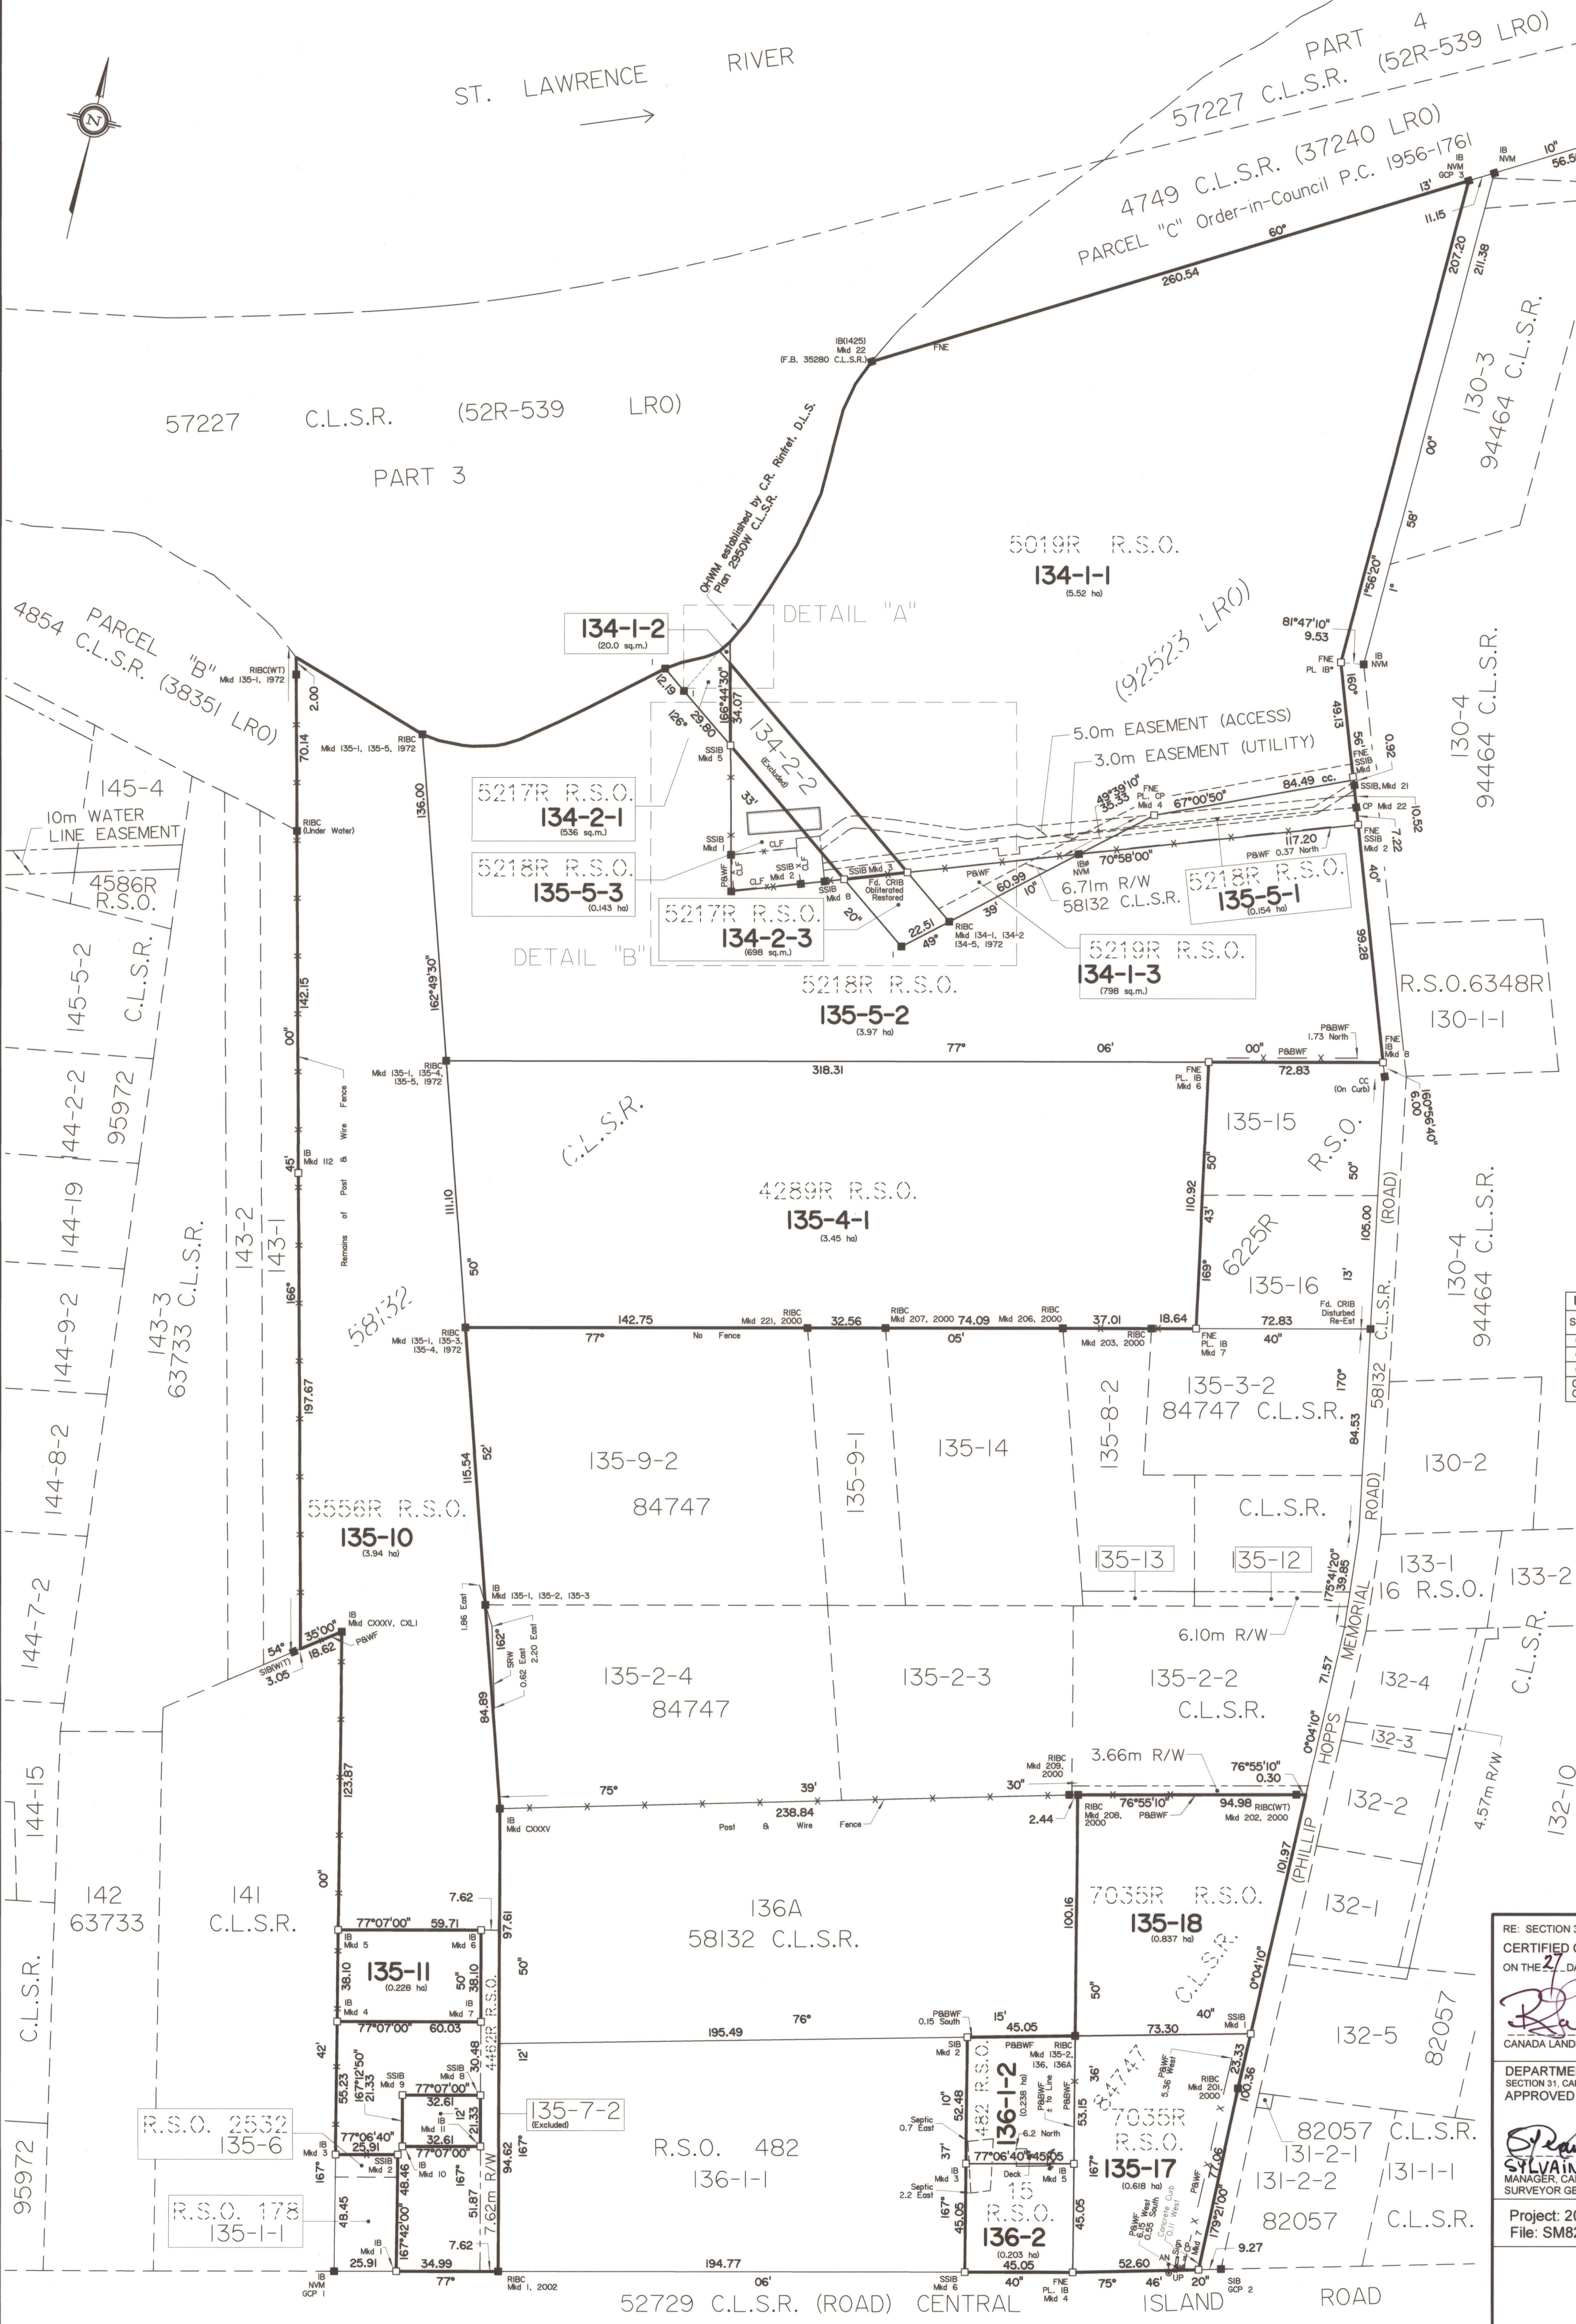

UTM COORDINATES - NAD 83 (CSRS)(2010), ZONE 18				
STATION	NORTHING	EASTING	COMBINED SCALE FACTOR	ESTIMATED ABSOLUTE ACCURACY
GCP 1	4982989.68	521105.49	0.999600	0.05
GCP 2	4983073.63	521465.91	0.999600	0.05
GCP 3	4983942.14	521371.67	0.999600	0.05

COORDINATES FOR GCP 1, GCP 2 AND GCP 3 ARE DERIVED FROM REAL TIME NETWORK
OBSERVATIONS (CAN-NET), UTM ZONE 18, NAD 83 (CSRS)(2010).

- Denotes
- SIB - Old Pattern Iron Post
 - SSIB - Standard Iron Bar (2.5cm Square x 122cm Long)
 - IB - Short Standard Iron Bar (2.5cm Square x 60cm Long)
 - IBP - Iron Bar (1.6cm x 60cm Long)
 - IBP - Iron Bar (1.6cm x 30cm Long)
 - CP - Round Iron Bar
 - IBP - Round Iron Bar Capped
 - CRIB - Concrete Round Iron Bar
 - Mkd - Marked
 - NVM - No Visible Markings
 - FNE - Found No Evidence
 - SRW - Stone Retaining Wall
 - CLF - Chain Link Fence
 - P&WF - Post & Wire Fence
 - P&BWF - Post & Barbed Wire Fence
 - UJP - Utility Pole
 - AN - Anchor
 - OW - Overhead Wires
 - X - Fence
 - Land Dealt With By This Plan

Areas shown on this plan are in hectares and can be converted to acres by
dividing by 0.4047.
Area of Right of Way Over Lot 135-10 = 0.108 ha.
Access to Lot 136-1-2 is through Lot 136-2. Access to Lots 134-1-2 and
134-2-1 is by pathway along the northerly limit of the lots. There is no
access to lots 134-1-3, 134-2-3 and 135-4-1.

All planted monuments shown on this plan are stamped with the
association of Ontario Land Surveyors Registration number for John H.
Kennedy O.L.S., No. 1442 and a unique identifying number and are
accompanied by a wooden stake.

RE: SECTION 38, CANADA LANDS SURVEYS REGULATIONS
CERTIFIED CORRECT
ON THE 21 DAY OF November, 2018.

Richard R. Gauthier
CANADA LANDS SURVEYOR

DEPARTMENT OF NATURAL RESOURCES
SECTION 31, CANADA LANDS SURVEYS ACT
APPROVED

Sylvain Lelievre
SYLVAIN LELIEVRE C.L.S.
MANAGER, CADASTRAL SERVICES, EAST
SURVEYOR GENERAL BRANCH

Project: 2018 14 006
File: SM8206-06210

Dec. 14, 2018

Checklist No: 5848A
Reviewed By: P.M.C. 04-Dec-2018

JOHN H. KENNEDY LTD.
ONTARIO & CANADA LANDS SURVEYORS
KEMPVILLE PORTLAND

Ref: 2018 - 10 - 030

0811301