


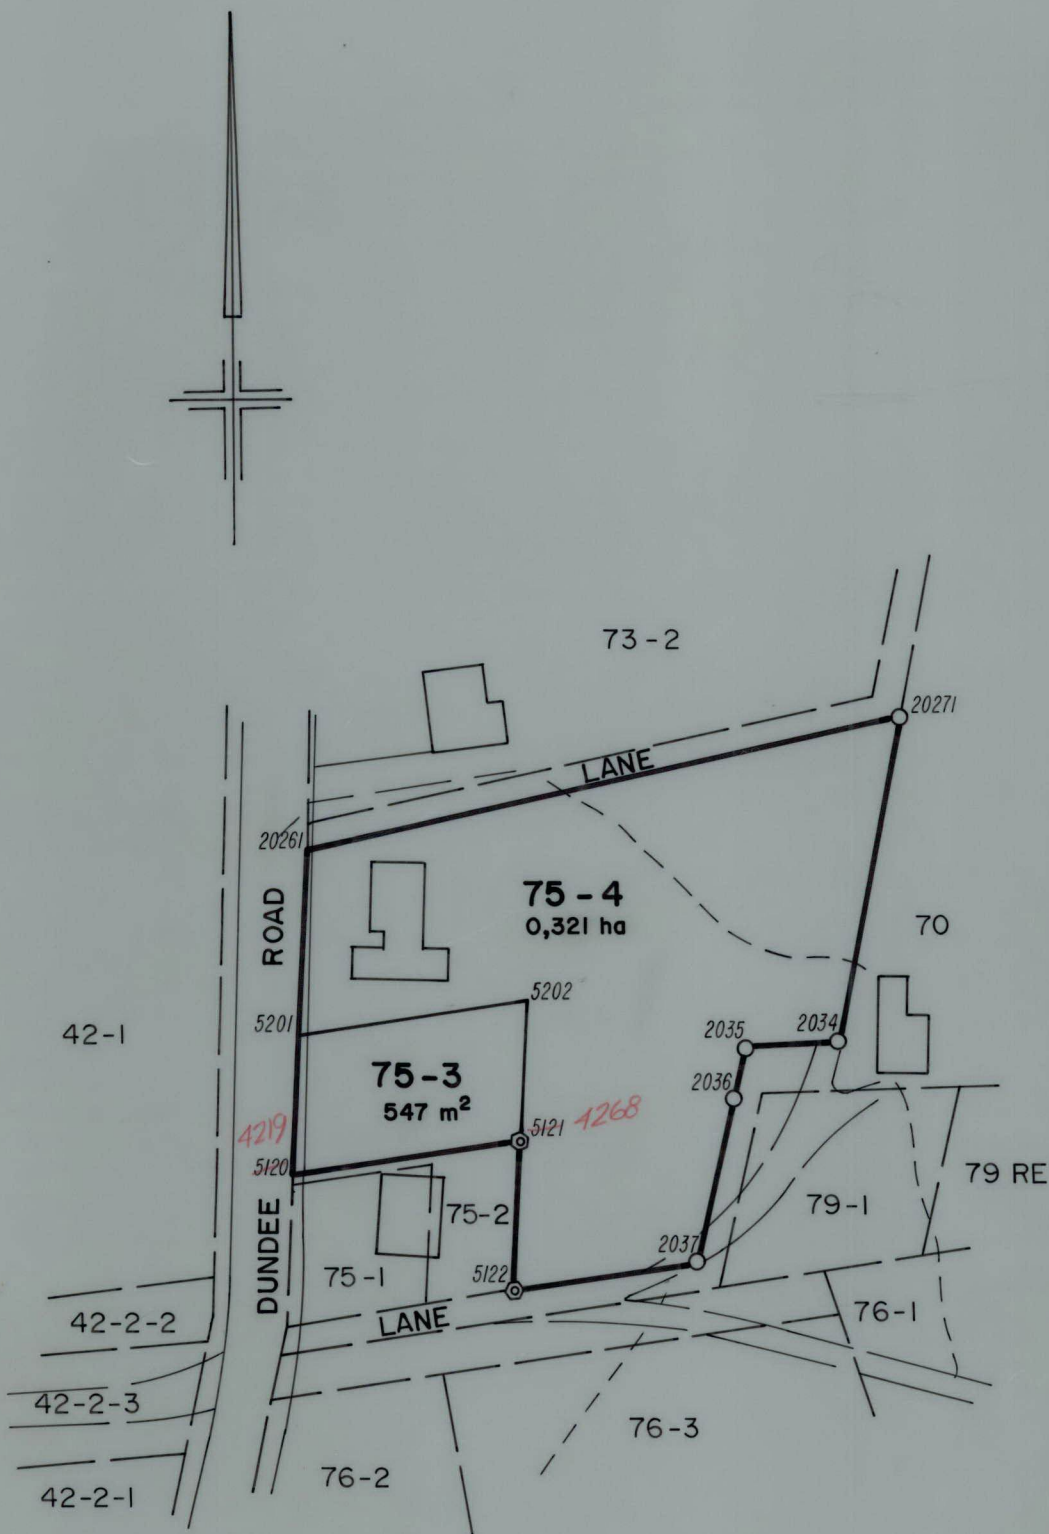

Subject to survey											
5201	5202	82° 06' 00"	30,48	5201	20261	3° 23' 00"	24,05	20261	20271	77° 56' 00"	80,07
5120	5201	3° 23' 00"	18,29	5121	5122	183° 23' 00"	19,81	5121	5202	3° 23' 00"	18,29
2036	2037	192° 52' 00"	22,22	2037	5122	262° 06' 00"	24,72	5120	5121	82° 06' 00"	30,48
2034	2035	268° 20' 00"	12,25	2034	20271	11° 21' 00"	43,49	2035	2036	192° 52' 00"	6,71
FROM	TO	AZIMUTH	DISTANCE	FROM	TO	AZIMUTH	DISTANCE	FROM	TO	AZIMUTH	DISTANCE

Plan of subdivision of lot 75 RE, BLOCK II, RESTIGOUCHE I.R. No. 1, QUEBEC.
Based on plans 61153 C.L.S.R., 412 R.S.Q. and request dated January 5, 1989.

LEGEND

Scale 1:1000

Lands dealt with bounded thus _____

metres 30 20 10 0 30 metres

Q.L.S. post _____ ⊙

C.L.S. "69" post _____ ○

Prepared by: *John Sanjacon Q.L.S. & C.L.S.*

for REGIONAL SURVEYOR

Date: 1989-02-23

Plan R.S.Q. N°: 1700

Executed by: *F. Boulianne* Drafted by: CARTO-COPIE inc. Verified by: *L. Bélisle*

Art.: 583-5-88 Que.