


## BLOCK I

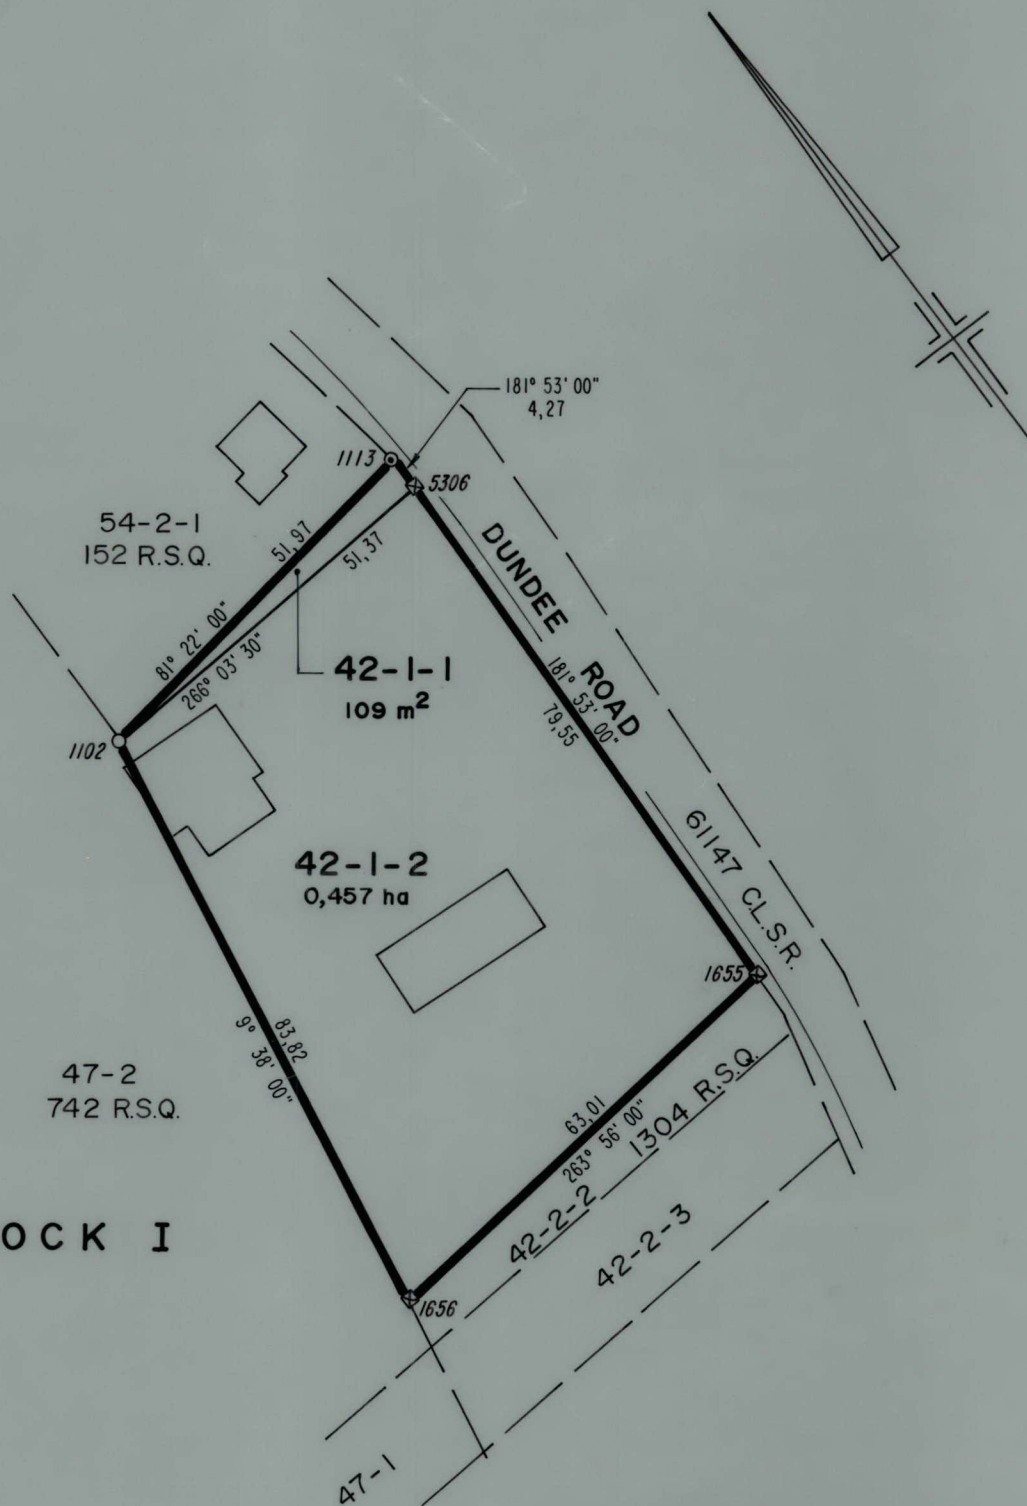

PARCELS CREATED	CREATED FROM
42-1-1 and 42-1-2	42-1, 268 R.S.Q.
42-1, 268 R.S.Q.	42, 61147 C.L.S.R.

Registration Plan of lots 42-1-1 and 42-1-2, BLOCK I,  
(Being a subdivision of lot 42-1, BLOCK I, 268 R.S.Q.)  
RESTIGOUCHE I.R. No.1, QUEBEC.

SCALE 1:1000

metres 30 20 10 0 30 metres

## LEGEND

Survey monuments shown thus  $\odot, \circ,$   
Wooden hub  $\boxtimes$   
Lands dealt with shown thus  $\rule{1cm}{0.4pt}$

Based on request dated July 20, 1992.

Note: The exact location and dimensions of the lot dealt with by this plan may be changed if subsequently dealt with by an official plan of survey of the same lot.

Prepared in accordance with the Instructions  
for Registration Plans issued by the Surveyor  
General of Canada Lands.

*Yvon Sanjahan* 92.01.07  
Canada Lands Surveyor Date

Made under provisions of the Interdepartmental  
Agreement (November, 1991) and in accordance  
with the standards for Registration Plans.

*J. Raymond* 92-02-01  
Surveyor General of  
Canada Lands Date

Fulfills the Registration Plan provisions of the  
Interdepartmental Agreement (November, 1991).

*Robert Sturges* 93.03.01  
for Registrar, Indian Lands Date

Plan R.S.Q. N°: 2433R