


R.S.Q. No. : 2665R

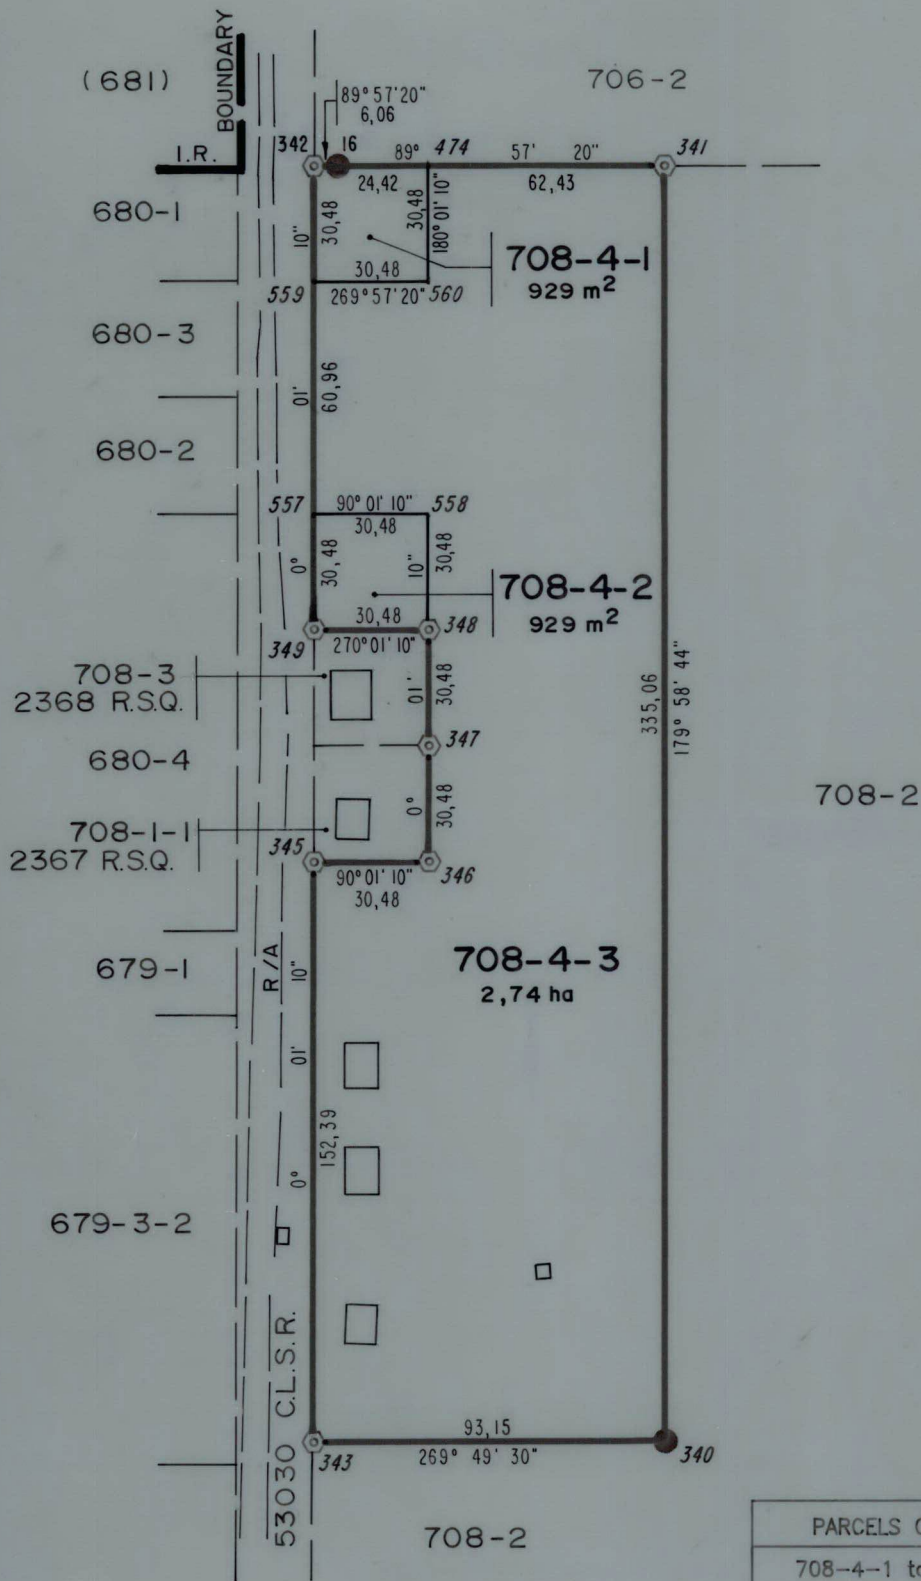

PARCELS CREATED	CREATED FROM
708-4-1 to 708-4-3	708-4, (ART. 5-92 Que.)

Registration Plan of lots 708-4-1 to 708-4-3,
(Being a subdivision of lot 708-4, (ART. 5-92 Que.)
TEMISCAMINGUE I.R. No.19, QUEBEC.

SCALE 1:2000



LEGEND
Survey monuments shown thus.....● ⊙
Lands dealt with shown thus.....
Based on requests dated March 22 and October 25, 1993
and survey in process by Mario Sarrazin, Q.L.S. (ART. 5-92 Que.).

Note: The exact location and dimensions of the lot dealt with by this plan
may be changed if subsequently dealt with by an official plan of
survey of the same lot.

This plan has been prepared in accordance with
the instructions for Registration Plans issued by
the Surveyor General of Canada Lands.
Henri Lafont 94/03/03
Canada Lands Surveyor Date

Made under provisions of the interdepartmental
Agreement (November 1993) and in accordance
with the standards for Registration Plans.
Approved date: 94-03-07
Jacques Sasseville
Jacques Sasseville
Regional Surveyor, Quebec

Fulfills the Registration Plan provisions of the
Interdepartmental Agreement respecting Legal
Descriptions of Indian Lands (November, 1993).
Robert Turcotte 94.04.14
Registrar, Date
Indian Land Registry

Plan R.S.Q. No. : 2665R