


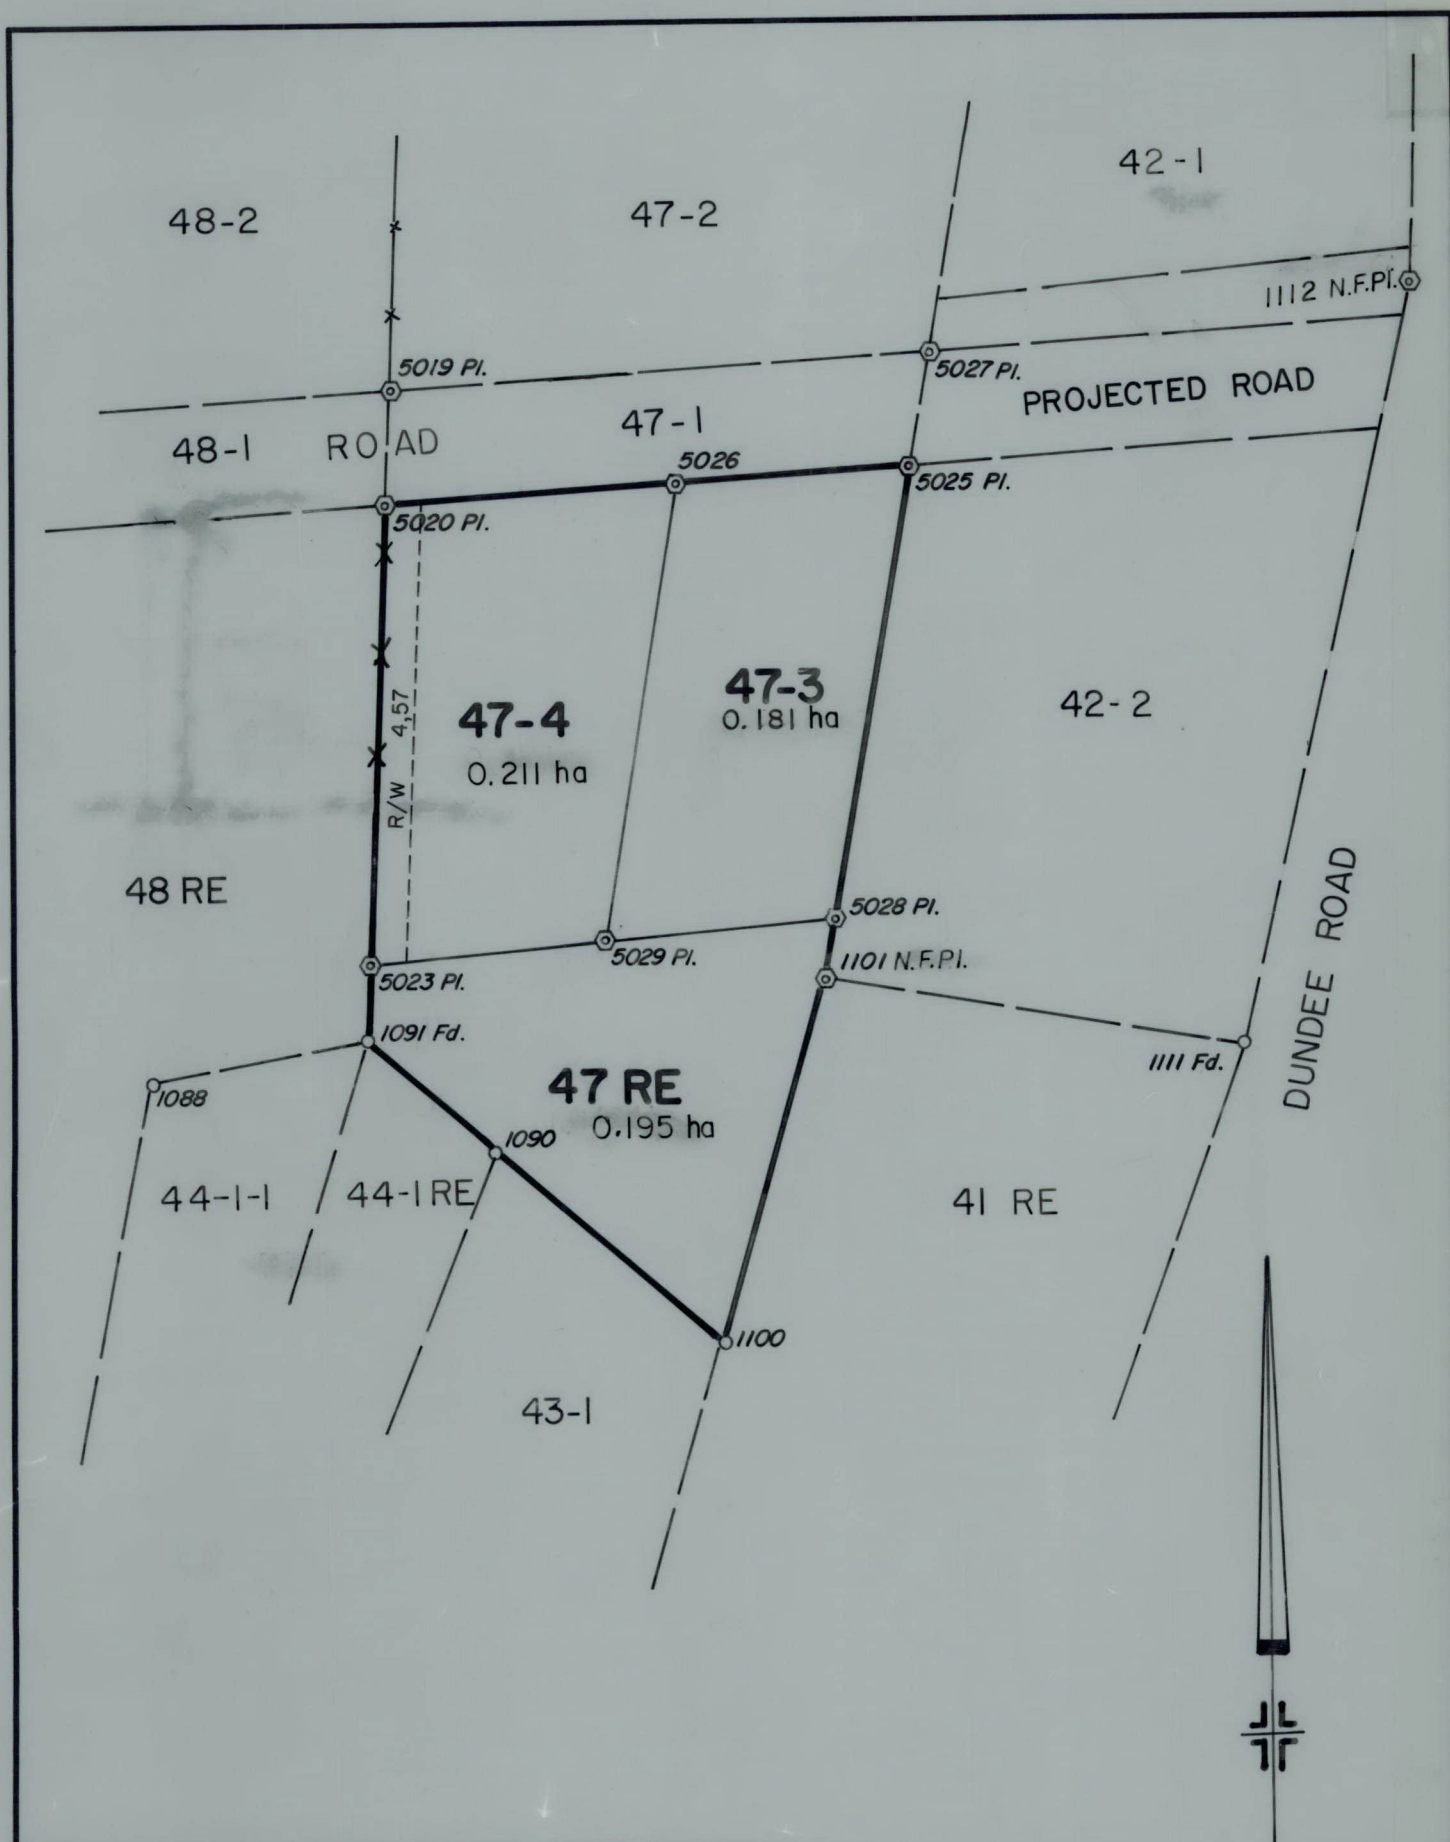

THE AZIMUTHS REFER TO THE CENTRAL MERIDIAN (67°30' WEST) ZONE 6

5023	5029	84°58'	31.25	5025	5028	189°38'	60.96	1101	1100	196°25'	49.41				
1091	5023	2°16'	10.79	5026	5025	86°09'	30.48	5029	5026	9°29'	61.59				
1090	1091	310°12'	22.74	5020	5026	86°09'	38.97	5028	5029	264°58'	30.48				
1100	1090	310°12'	38.22	5023	5020	2°16'	60.96	5028	1101	189°38'	8.35				
FROM	TO	AZIMUTH	DISTANCE	FROM	TO	AZIMUTH	DISTANCE	FROM	TO	AZIMUTH	DISTANCE	FROM	TO	AZIMUTH	DISTANCE

Plan of subdivision of lot 47 RE, BLOCK I, RESTIGOUCHE I.R. No. 1, Québec

Based on plans 61147 C.L.S.R. & R.S.Q. 742, the request dated october 17, 1983 and survey executed nov. 11, 1983
R.S.Q. 743

LEGEND

Lands dealt with bounded thus _____
Q.L.S. post _____ ©
C.L.S. "69" post _____ ○

Scale 1:1000

metres 30 20 10 0 30 metres

Prepared by:

NEIL O'GALLAGHER Q.L.S.

Certified correct

John Sanfey a.g. a.f.

For REGIONAL SURVEYOR, QUE.

Date: 1984-02-07

Plan R.S.Q. N°: 744

Drafted by:

Verified by: