


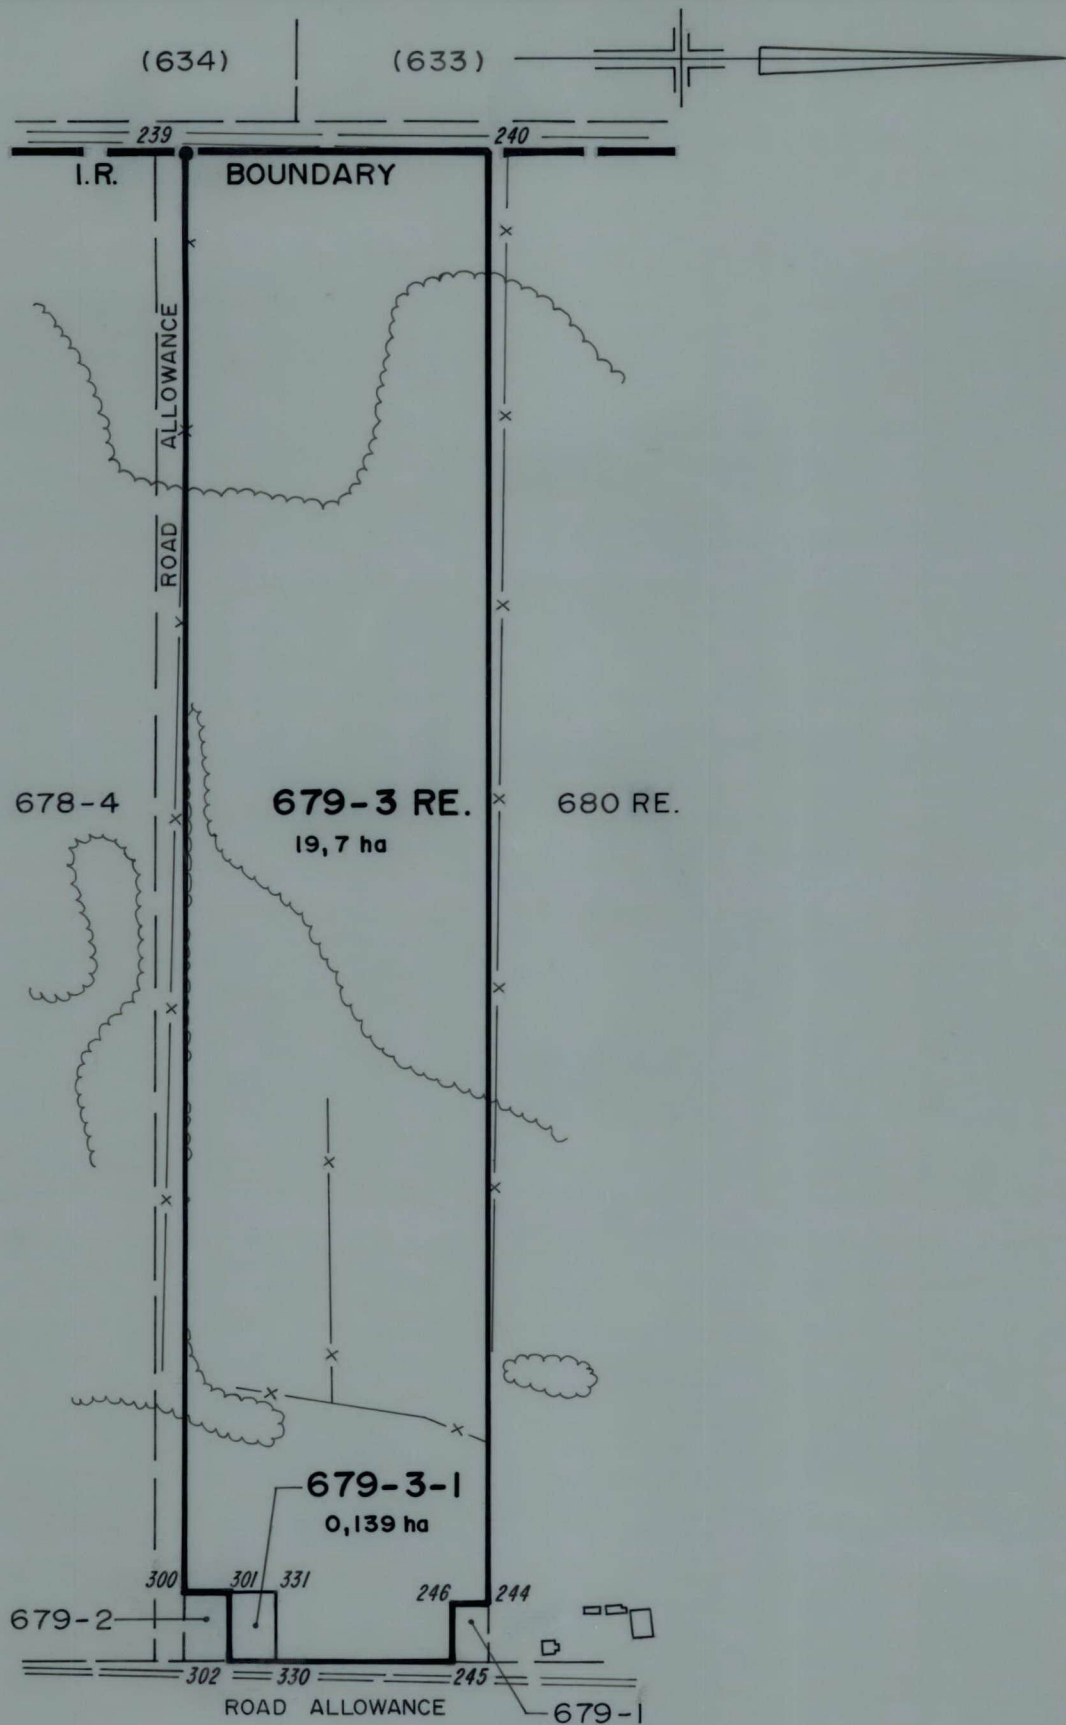

Subject to survey

302	330	0° 00' 00"	30,48	330	331	270° 00' 00"	45,72	301	331	0° 00' 00"	30,48
300	301	0° 00' 00"	30,48	301	302	90° 00' 00"	45,72	245	330	180° 00' 00"	117,24
244	246	180° 00' 00"	22,86	245	246	270° 00' 00"	38,10	240	244	90° 00' 00"	956,38
239	240	0° 00' 00"	201,06	239	300	90° 00' 00"	948,77				
FROM	TO	AZIMUTH	DISTANCE	FROM	TO	AZIMUTH	DISTANCE	FROM	TO	AZIMUTH	DISTANCE

Plan of **subdivision of lot 679-3, TEMISCAMINGUE I.R. No. 19, QUEBEC.**

Based on plans 53030 C.L.S.R., 2269 R.S.Q. and request dated February 27, 1992.


LEGEND

Lands dealt with bounded thus -----

C.L.S. old pattern iron post ----- ●

Scale 1:5000

metres 150 100 50 0 150metres

 

Prepared by: *John Sanjose* C.L.S.

for REGIONAL SURVEYOR

Date: 1993/03/22

Plan R.S.Q. N°: 2346

Executed by: *John Sanjose* Drafted by: M. ALLARD ENR. Verified by: *John Sanjose*

ART.: 587-05-91 Qué.