


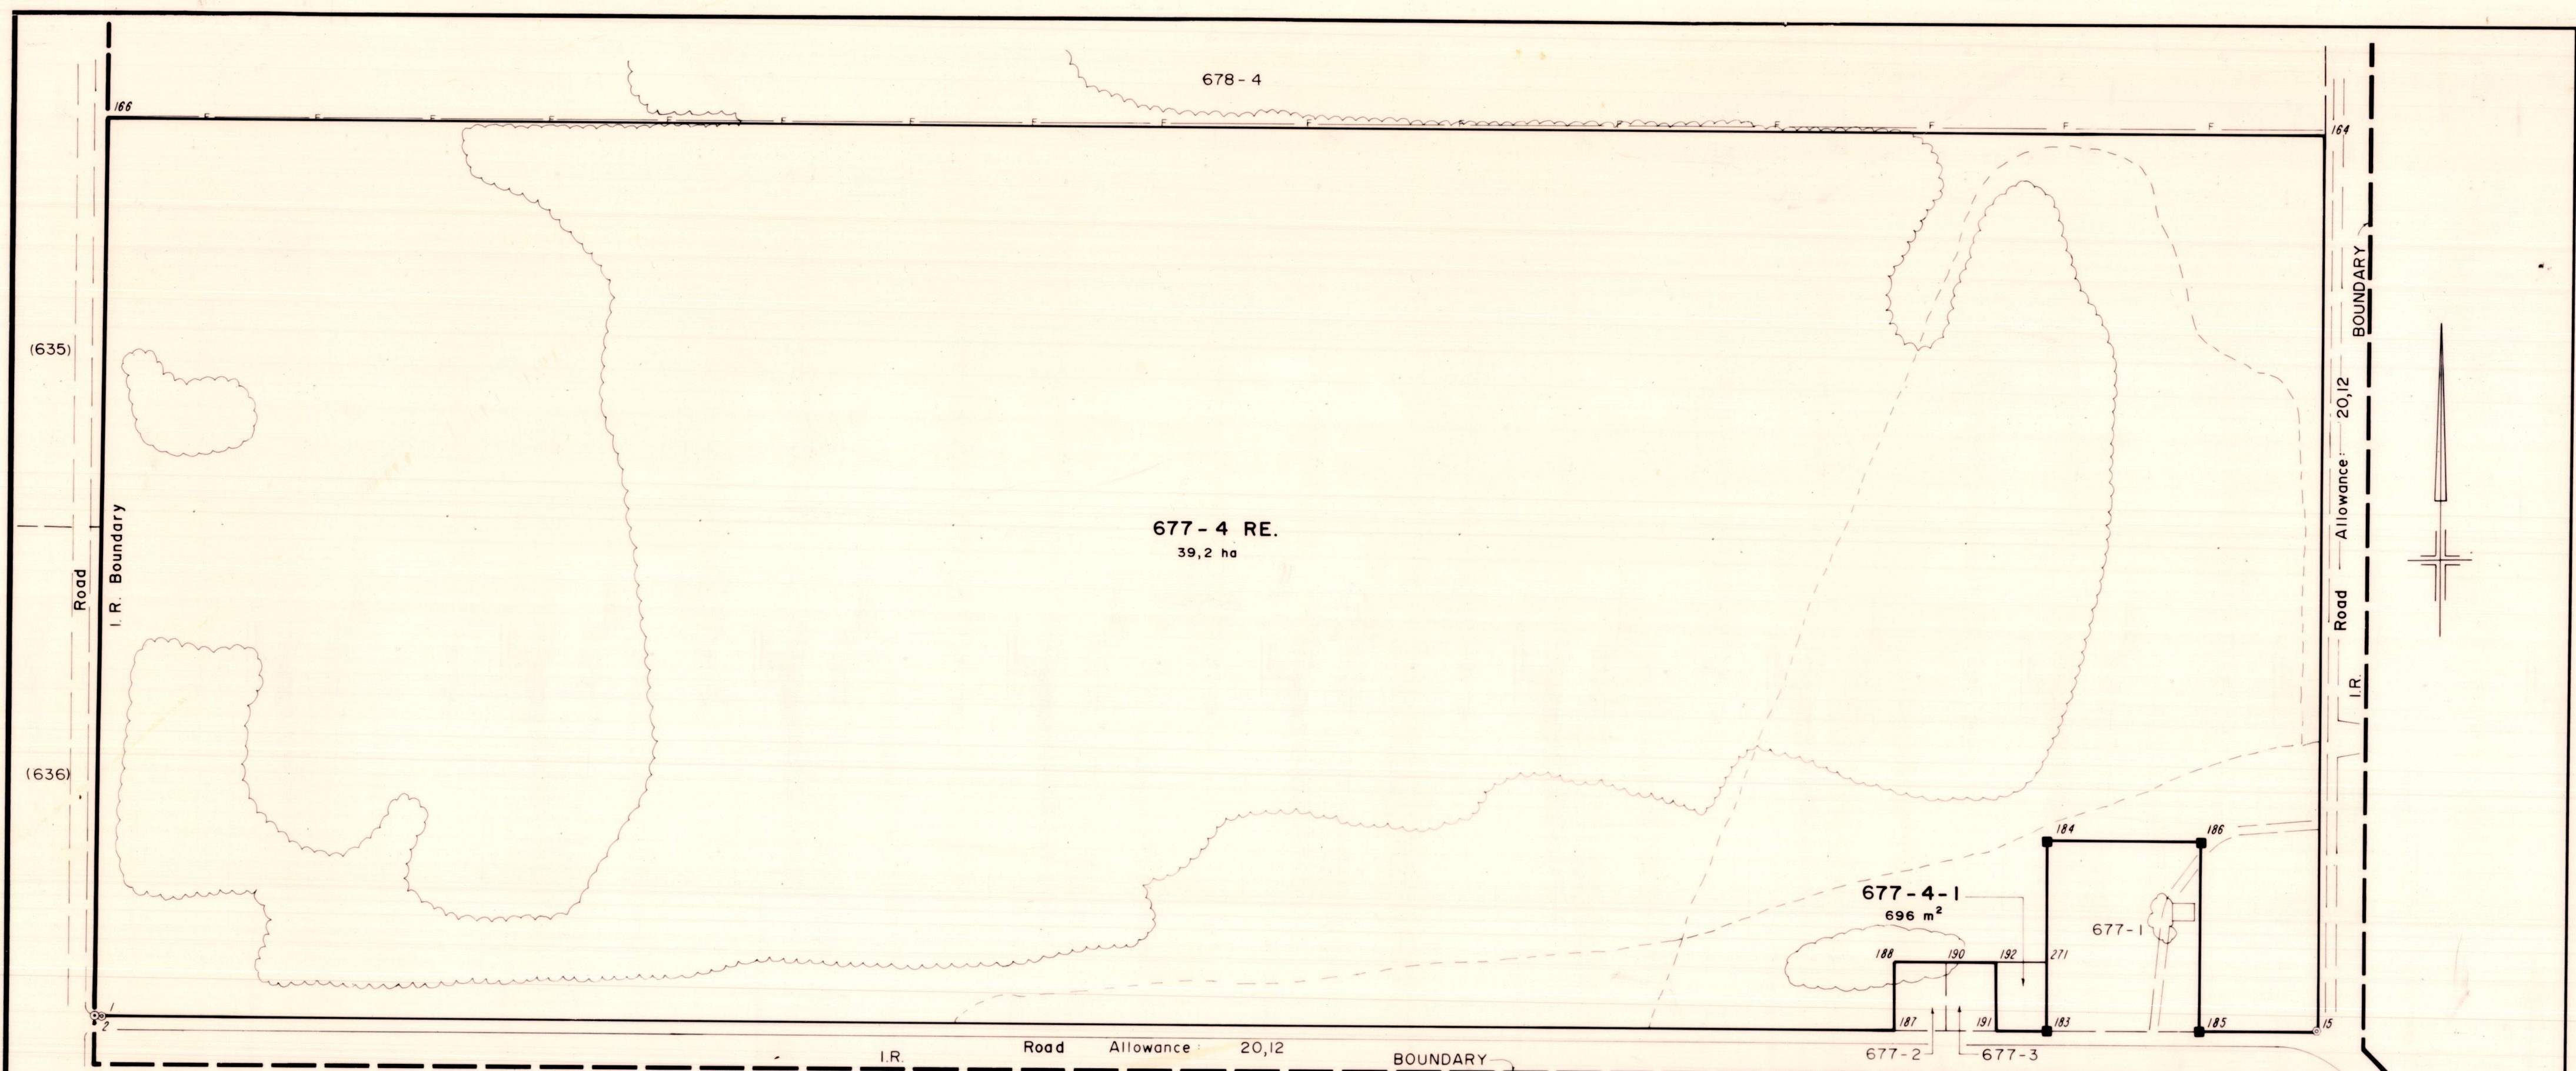

**ANNULÉ**

Note: This plan is replaced by R.S.Q. 2172.

| FROM | TO  | AZIMUTH      | DISTANCE | FROM | TO  | AZIMUTH      | DISTANCE | FROM | TO  | AZIMUTH      | DISTANCE |
|------|-----|--------------|----------|------|-----|--------------|----------|------|-----|--------------|----------|
| 192  | 271 | 90° 03' 11"  | 22,83    | 190  | 192 | 0° 03' 11"   | 22,86    | 191  | 192 | 0° 03' 11"   | 30,48    |
| 188  | 190 | 90° 03' 11"  | 22,86    | 185  | 186 | 0° 00' 00"   | 85,34    | 187  | 188 | 0° 03' 11"   | 30,48    |
| 164  | 271 | 180° 00' 00" | 54,86    | 183  | 185 | 0° 00' 00"   | 30,48    | 184  | 186 | 90° 00' 00"  | 68,58    |
| 183  | 191 | 270° 03' 11" | 22,86    | 15   | 185 | 270° 03' 11" | 52,31    | 166  | 166 | 270° 03' 11" | 992,88   |
| 15   | 184 | 0° 03' 11"   | 402,34   | 1    | 187 | 90° 03' 11"  | 801,05   | 2    | 166 | 0° 10' 00"   | 402,34   |
| 1    | 2   | 270° 03' 11" | 3,18     |      |     |              |          |      |     |              |          |

Subject to survey

Plan of subdivision of lot 677-4, TEMISCAMINGUE I.R. No 19, QUEBEC.  
Based on plans 53030 C.L.S.R., 1867, 2083 R.S.Q. and request dated August 7, 1990 and on plan of "BORNAGE" of east boundary by P. Landry Q.L.S., 68 776 C.L.S.R. (provisional).

LEGEND

Lands dealt with bounded thus ———

C.L.S. standard post in cement ⊙

Iron bar ■

Q.L.S. post ⊙

Scale 1:2000

metres 60 40 20 0 60 metres

Prepared by *Donatien Landry, Q.L.S., C.L.S.*  
for REGIONAL SURVEYOR

Date: 1990-10-04 Plan R.S.Q. N° 2084