


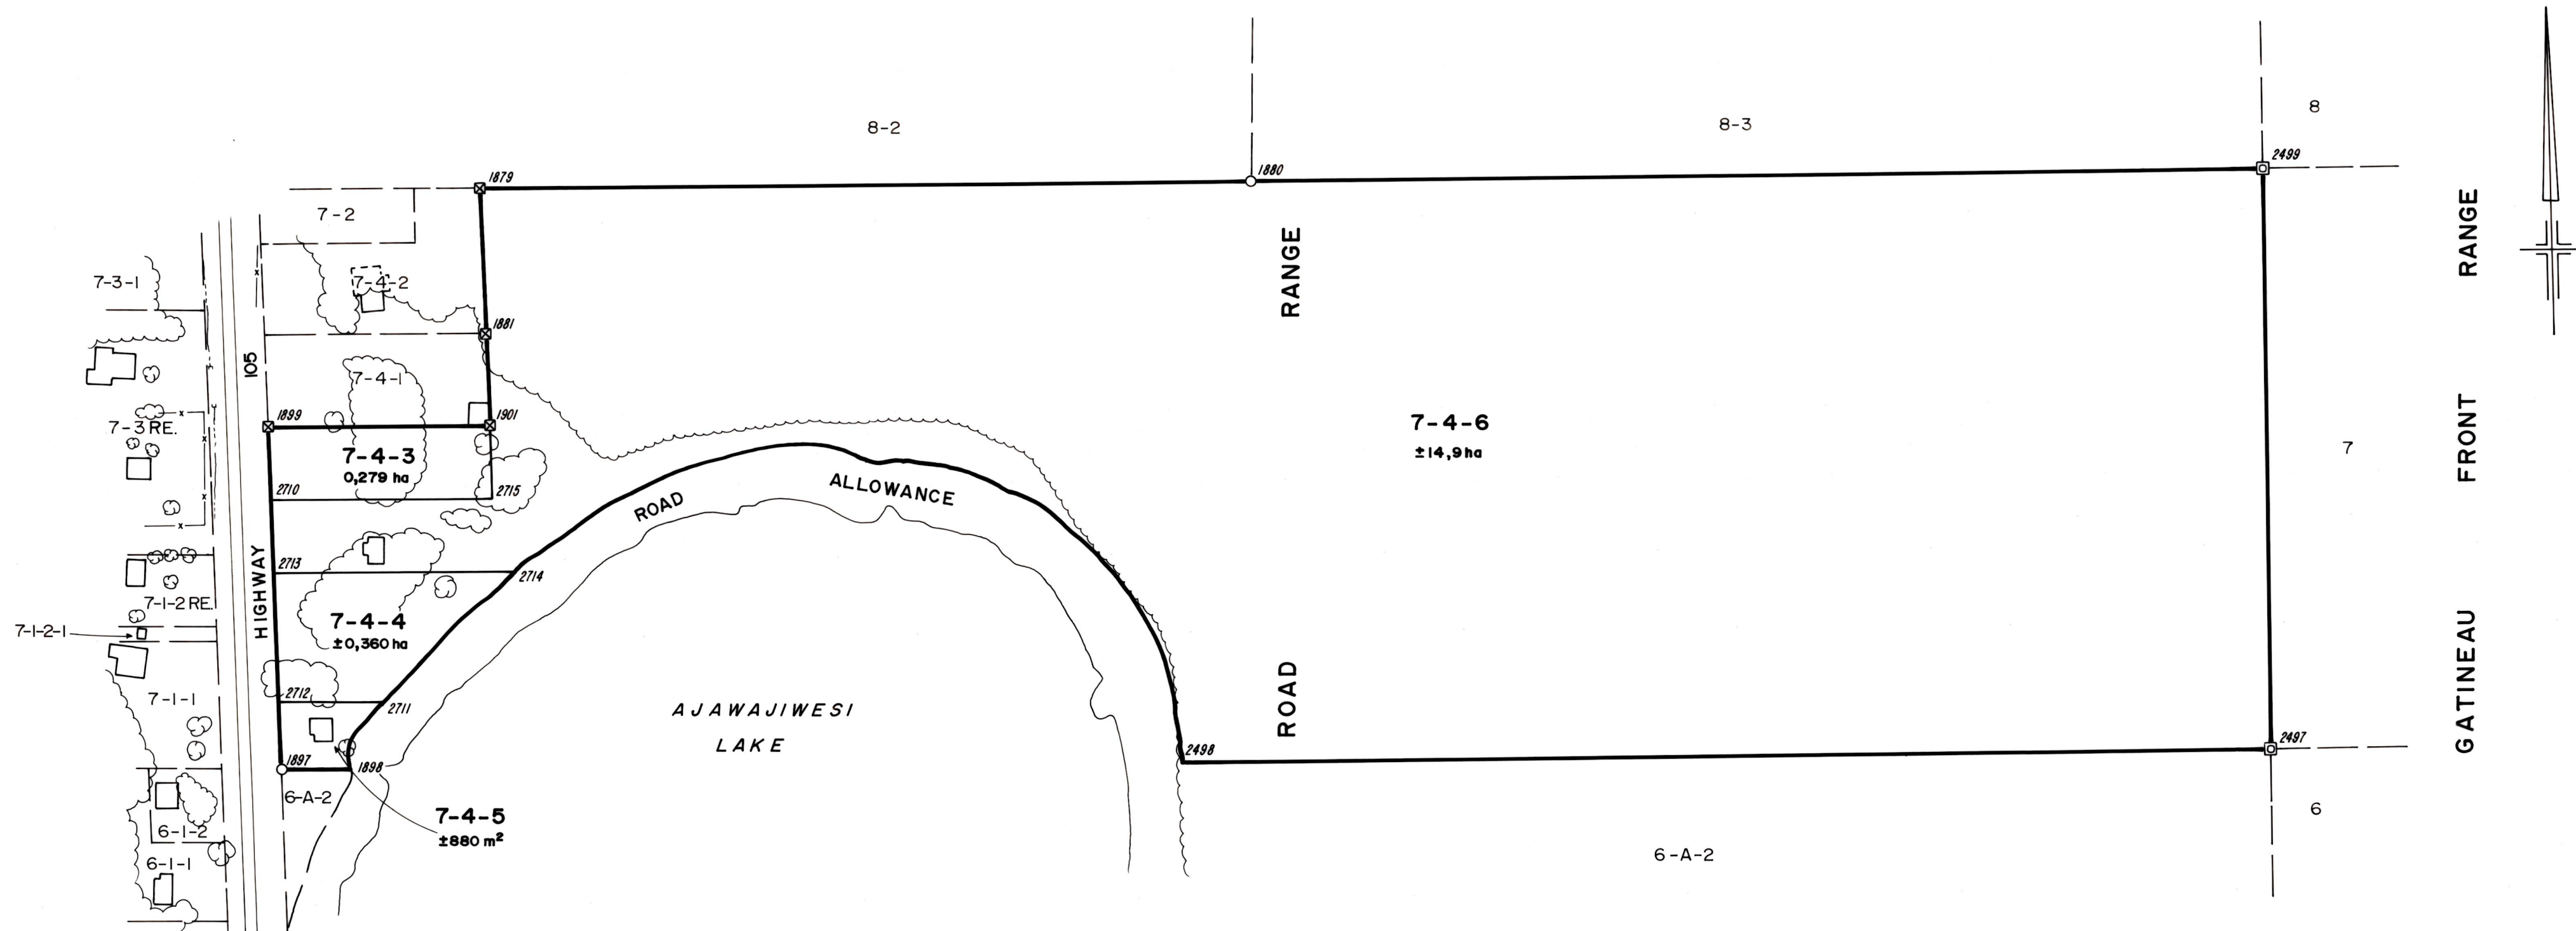

Note: Bearings are referred to the central meridian of M.T.M. zone 9 (76°30' west).

FROM	TO	AZIMUTH	DISTANCE	FROM	TO	AZIMUTH	DISTANCE	FROM	TO	AZIMUTH	DISTANCE
2713	2714	89°41'54"	±100,00	2711	2712	269°41'54"	±43,00	2712	2713	357°45'13"	53,96
2710	2715	89°41'54"	91,44	2497	2499	359°43'38"	241,60	2710	2713	177°45'13"	30,48
2497	2498	269°43'17"	±452,00	1899	2710	177°45'13"	30,48	1897	2712	357°45'13"	27,43
1899	1901	89°41'54"	91,44	1897	1898	89°43'17"	±29,00	1880	2499	89°41'54"	419,96
1881	1901	177°45'13"	38,10	1879	1881	177°45'13"	60,96				
1879	1880	89°41'54"	320,04								

Subject to survey

Plan of subdivision of lot 7-4 RE., ROAD RANGE, MANIWAKI, I.R. No. 18, QUEBEC.
 Based on plans 58278 C.L.S.R., 116 R.S.Q. and request dated February 24, 1983 and March 6, 1989.

LEGEND

Lands dealt with bounded thus _____

C.L.S. "69" and "79" posts _____

Wooden hub _____

Aluminium terminus post _____

Scale 1:2000

metres 60 40 20 0 60 metres

Prepared by: *John St. Jean* O.S. & C.S.
 for REGIONAL SURVEYOR

Date: 1989-11-22 Plan R.S.Q. N°: 1754

Executed by: *g. Lefebvre* Drafted by: CARTO-COPIE INC. Verified by: *J. Gauthier*

ART:570-1-89 Qué.