


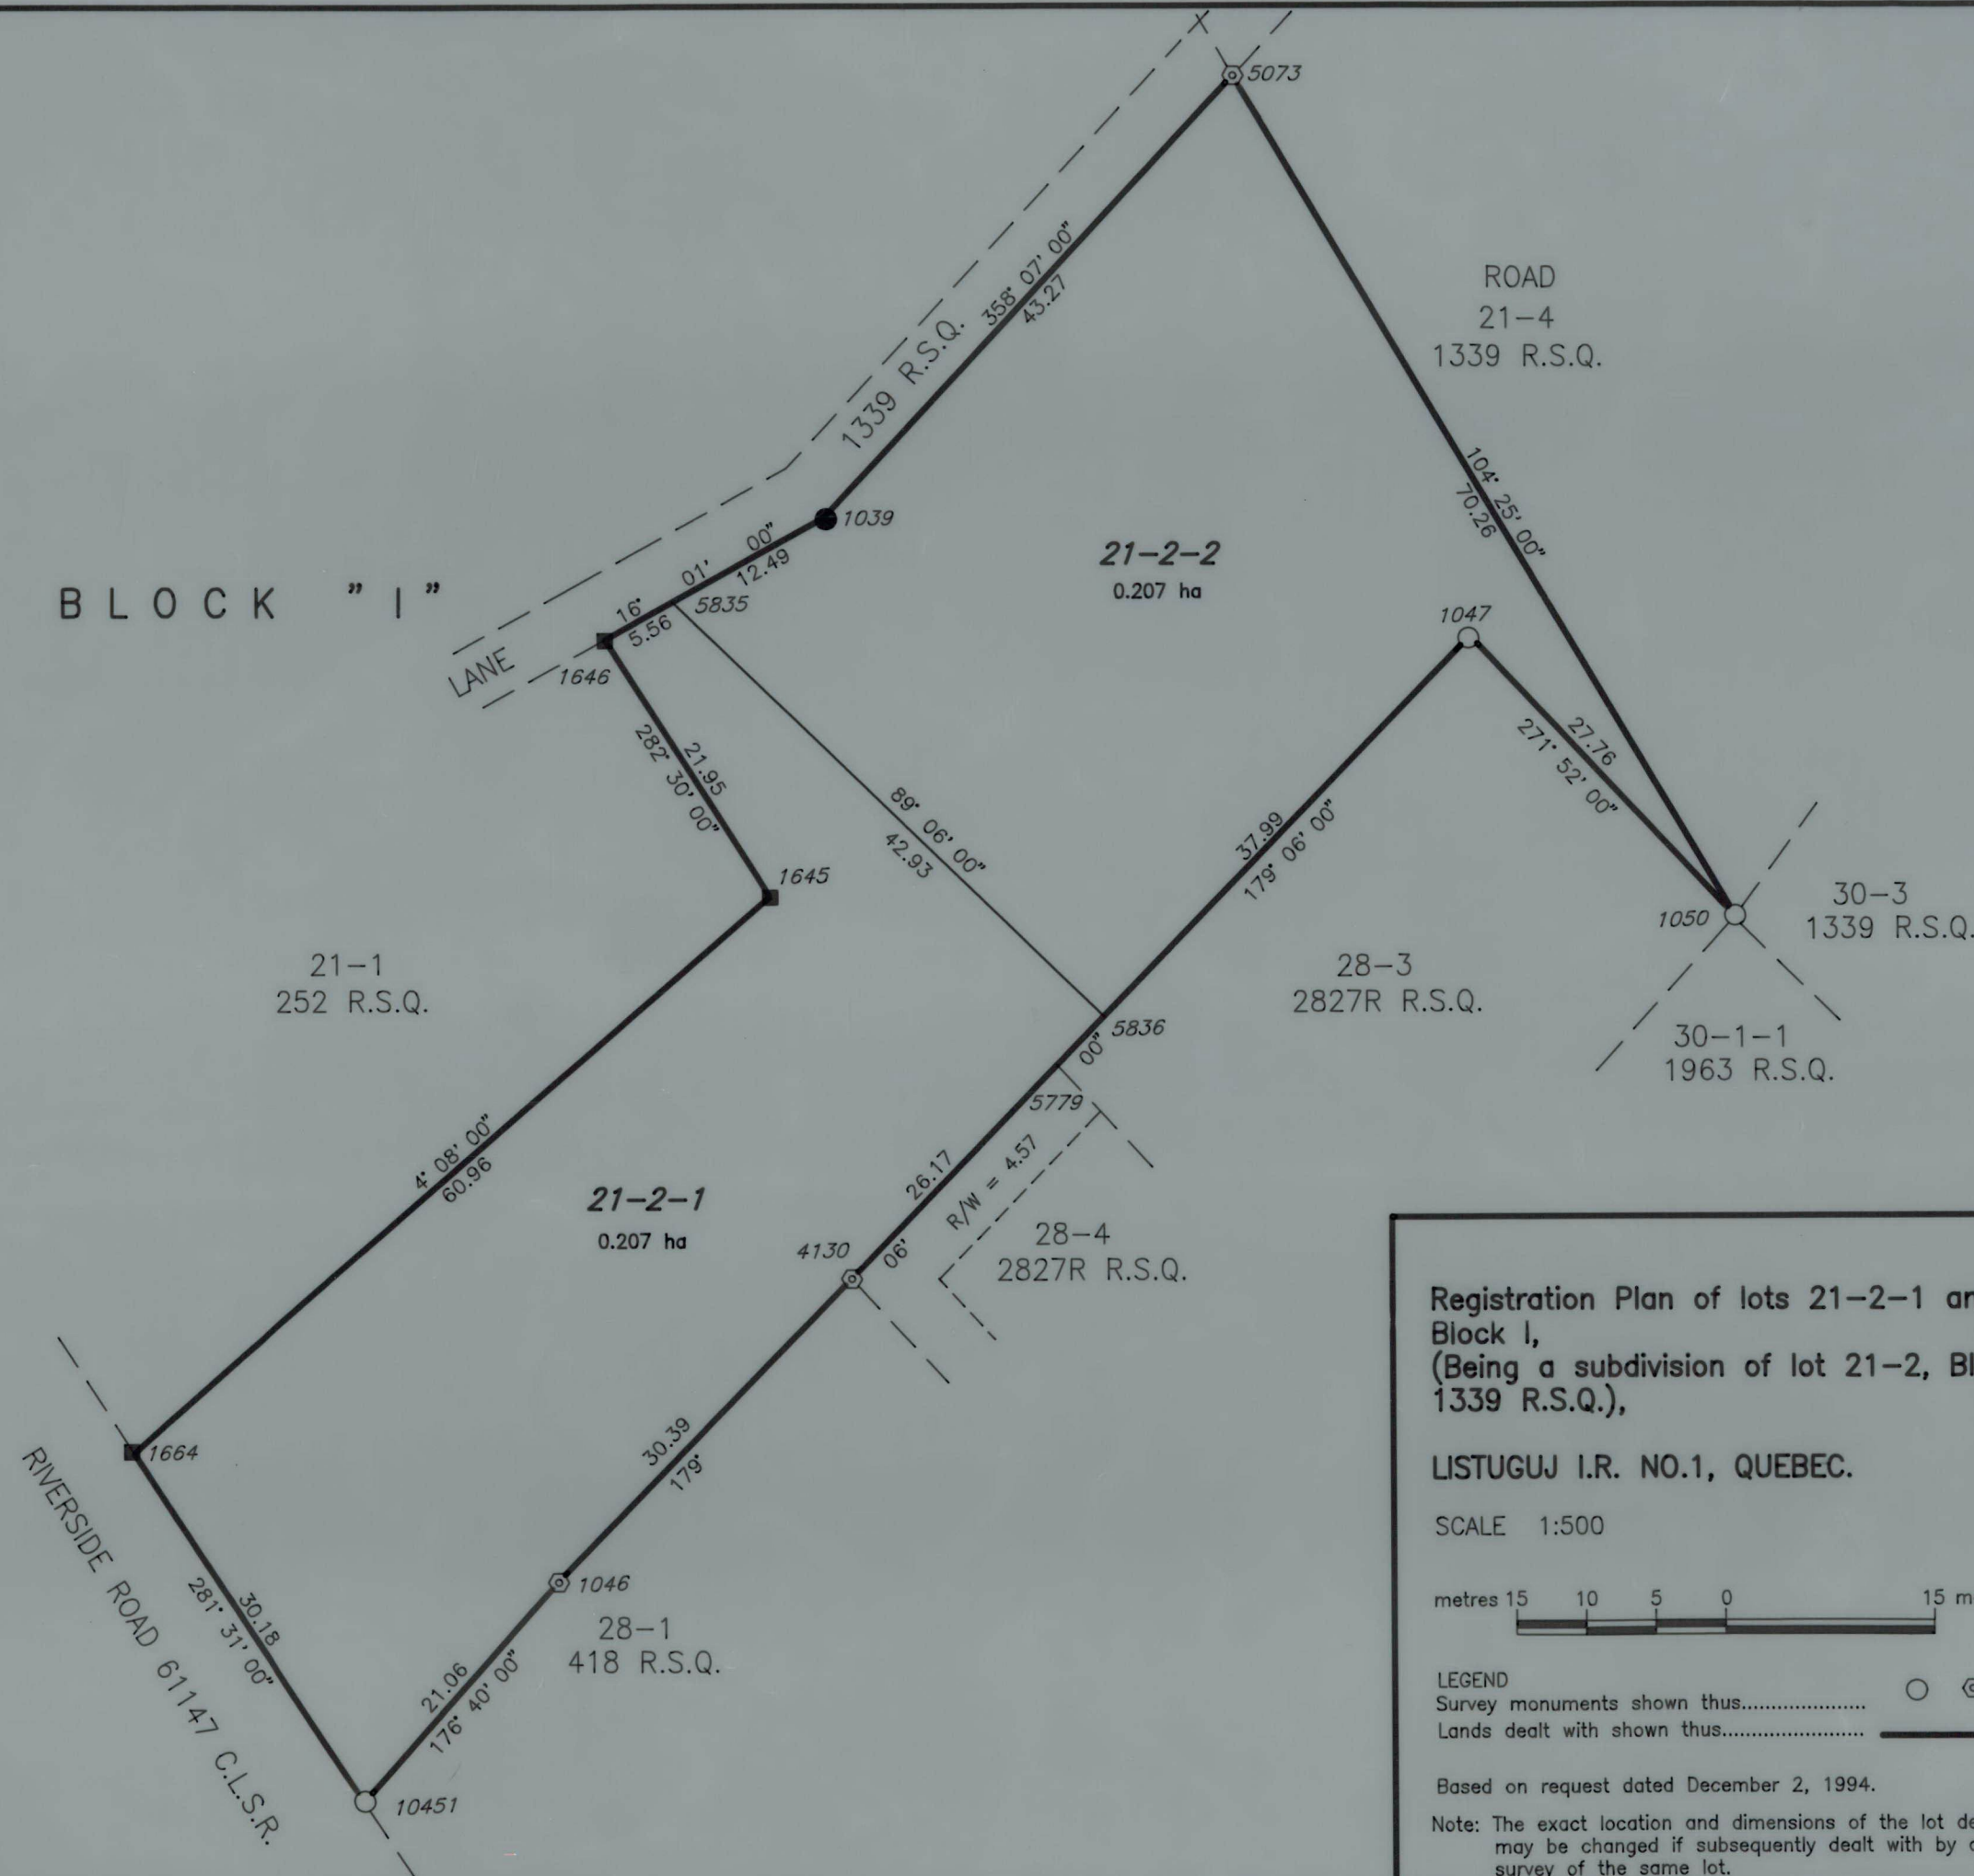


PARCELS CREATED	CREATED FROM
21-2-1 and 21-2-2	21-2, 1339 R.S.Q.
21-2, 1339 R.S.Q.	21 RE, 252 R.S.Q.
21 RE, 252 R.S.Q.	21, 61147 C.L.S.R.

Registration Plan of lots 21-2-1 and 21-2-2,
Block I,
(Being a subdivision of lot 21-2, Block I,
1339 R.S.Q.),

LISTUGUJ I.R. NO.1, QUEBEC.

SCALE 1:500

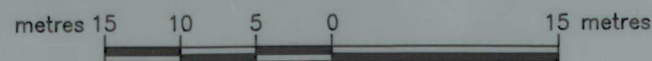

LEGEND
Survey monuments shown thus.....
Lands dealt with shown thus.....

Based on request dated December 2, 1994.

Note: The exact location and dimensions of the lot dealt with by this plan
may be changed if subsequently dealt with by an official plan of
survey of the same lot.

Prepared in accordance with the instructions of
the Surveyor General of Canada Lands for
Registration Plans.

Josée Bastien 95-04-05
Josée Bastien, C.L.S. Date

Department of Natural Resources
Re: Section 31, Canada Lands Surveys Act
and Interdepartmental Agreement
(December 1993).

APPROVED
Jacques Sasseville 95-04-05
Jacques Sasseville Date
Regional Surveyor, Quebec

Department of Indian Affairs and Northern
Development
Re: Interdepartmental Agreement
(December 1993).

APPROVED
Hubert Ryan 95-05-03
Hubert Ryan Date
Registrar of Indian Lands

Plan R.S.Q. No. : 3041R