
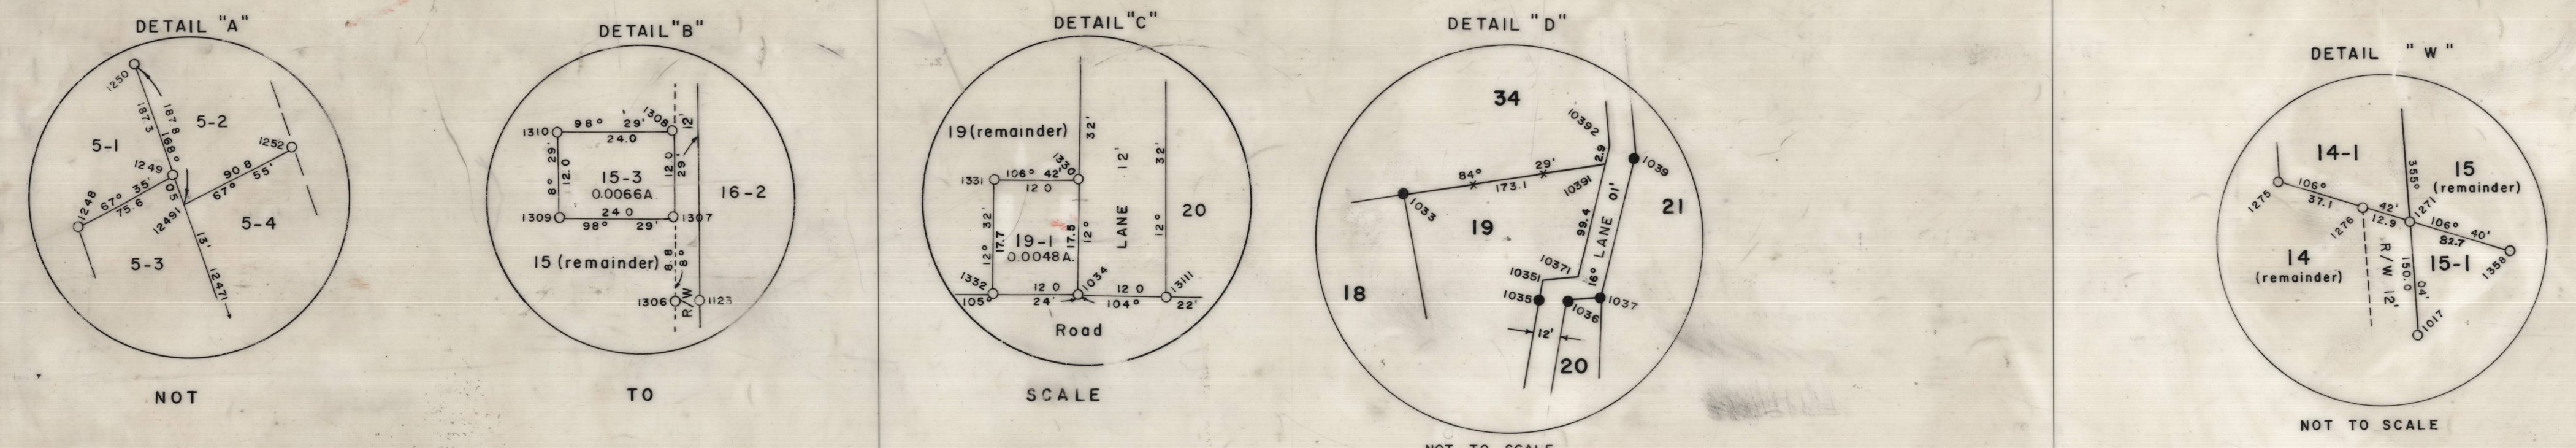


CHRONOLOGICAL RECORD

17,454,000

17,456,000

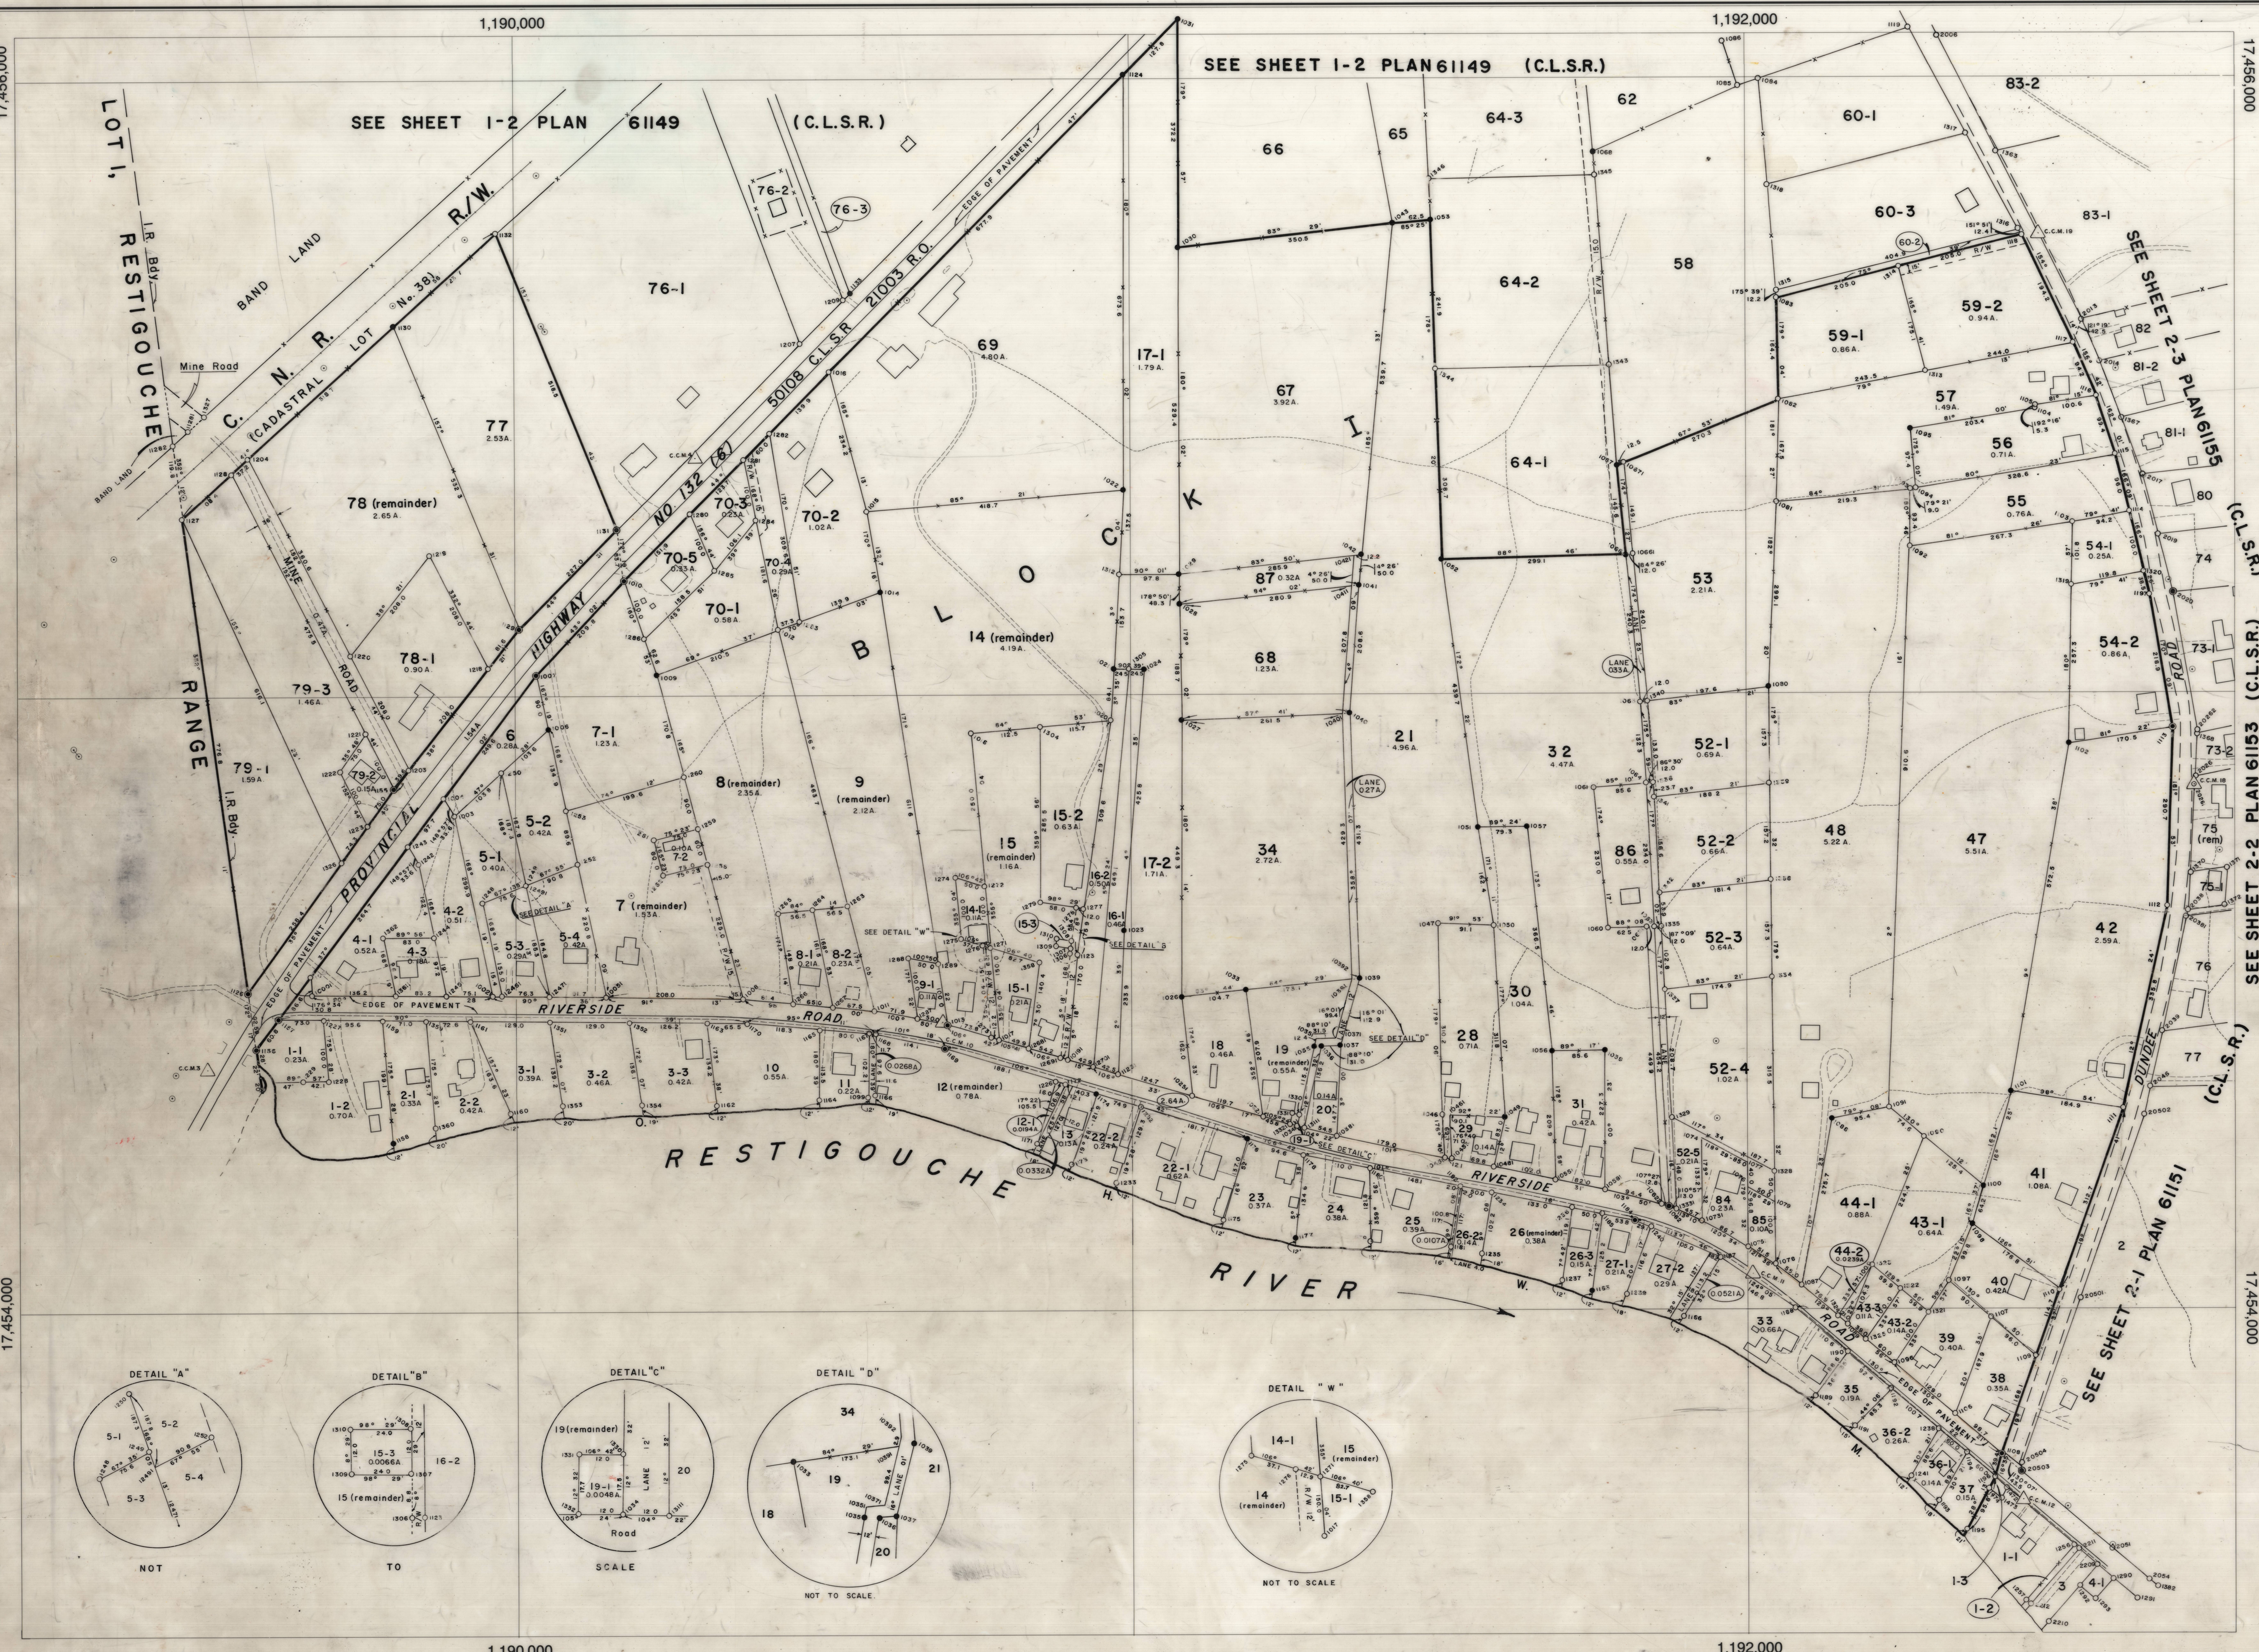

1,190,000

1,192,000

17,456,000


17,454,000

LEGEND

- Roads:
 - Edges of hard surfaced roads
 - Edges of loose surfaced roads
 - Edges of sidewalks, walkways, entrances, farm roads
- Trails
- Railroads: switches
- Steel poles: wooden poles
- Fences
- Buildings
- Excavations, foundations, ruins
- Landmark areas
- Coordinate control monuments
- Manholes
- Hydrants
- Ditches
- Bridges
- Culverts
- Sanitary drains
- Rivers
- Perennial streams
- Intermittent streams
- Divided streams
- Index contours
- Contours
- Indefinite contours
- Depression contours
- Spot heights

SCALE 1" = 100'

KEY PLAN

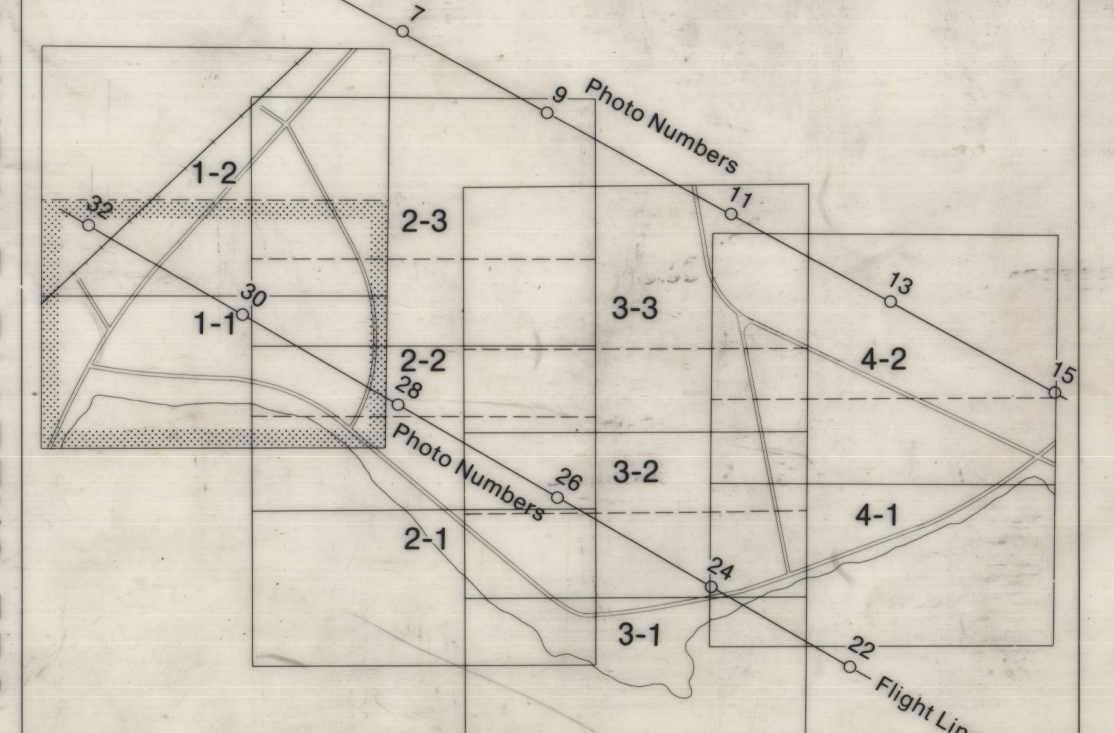

COMPILATION

EQUIPMENT TYPE..... A-8
AGENCY..... Department of Energy, Mines & Resources

DATE COMPLETED..... June 1973

PHOTOGRAPHY

BY..... Survair Ltd.
DATE..... August 1, 1972

SCALE..... 1 inch = 500 feet

LOCATION

N.T.S. NO. Part of 22 B/2
LATITUDE..... 48°15'
LONGITUDE..... 66°30'
SHEET NO. 1-1

CO-ORDINATES

Monument	Northing	Easting	Monument	Northing	Easting
