


CANADA LANDS SURVEYS RECORDS
6 8 1 5 7
DATE 13 MAY 1982

PLAN AND FIELD NOTES OF SURVEY OF
LOTS 7A-1, 7A-2 AND 7A-3, BLOCK 1, VILLA LOT SECTION
TOWNSITE OF BANFF

BANFF CO-ORDINATED SURVEY AREA
BANFF NATIONAL PARK, ALBERTA

THIS PLAN SUPERSEDES LOT 7A, BLOCK 1, SHOWN ON
PLAN 51758 C.L.S.R., 2577 J.K. L.T.O.

SCALE 1:500

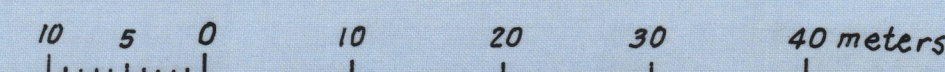

THIS SURVEY WAS EXECUTED DURING THE PERIOD OF JANUARY 9 TO 17, 1981

LEGEND :

Bearings are astronomic, derived from a line between C.C.M. 29 and C.C.M. 30
(Plan 57050 C.L.S.R.) and referred to the Meridian through Longitude 117°W.
Measurements are in metres and decimals thereof
Co-ordinate Control Monuments found shown
Old pattern Iron Posts found shown thus
Statutory Iron Posts placed shown thus
Traverse lines and stations shown thus
Lands dealt with by this plan bounded thus
All Coordinates shown are based on the Alberta Survey
Control System (3° Transverse Mercator) with the origin
at meridian of longitude 117° west and the equator.
A combined conversion factor of .9998 has been applied to
measured distances to compute the plane co-ordinates.

I, J. Stuart, of the City of Calgary, Alberta Land Surveyor,
make oath and say, that I have in my own proper person,
according to law and the instructions of the Surveyor General
of Canada Lands faithfully and correctly executed the survey
shown by this plan and field notes, and that the said plan and
field notes are correct and true to the best of my knowledge
and belief. So help me God.

Sworn before me at the City of
Calgary in the Province of
Alberta this 16th day of MAR.
1981.

Alberta Land Surveyor

A Commissioner for Oaths in
and for the Province of Alberta
J.D. BENNICK

Department of the Environment
Ottawa Jan 27 1983
Re: Section 43 Canada Lands Surveys Act
This Survey and plan are satisfactory

Minister

Department of Energy Mines and Resources
Ottawa 7 February 1983
Re: Section 43 Canada Lands Surveys Act
Confirmed


Surveyor General

J. STUART ENGINEERING & SURVEYING LTD.
204, 510 - 9 AVENUE S.W.
CALGARY, ALBERTA

FILE 80120

Examined by B.B./S.A.H. May 3, 1982.
Mem H-80 (P.C. Alta.)

OK SH
CM AR/ER 9/6/82

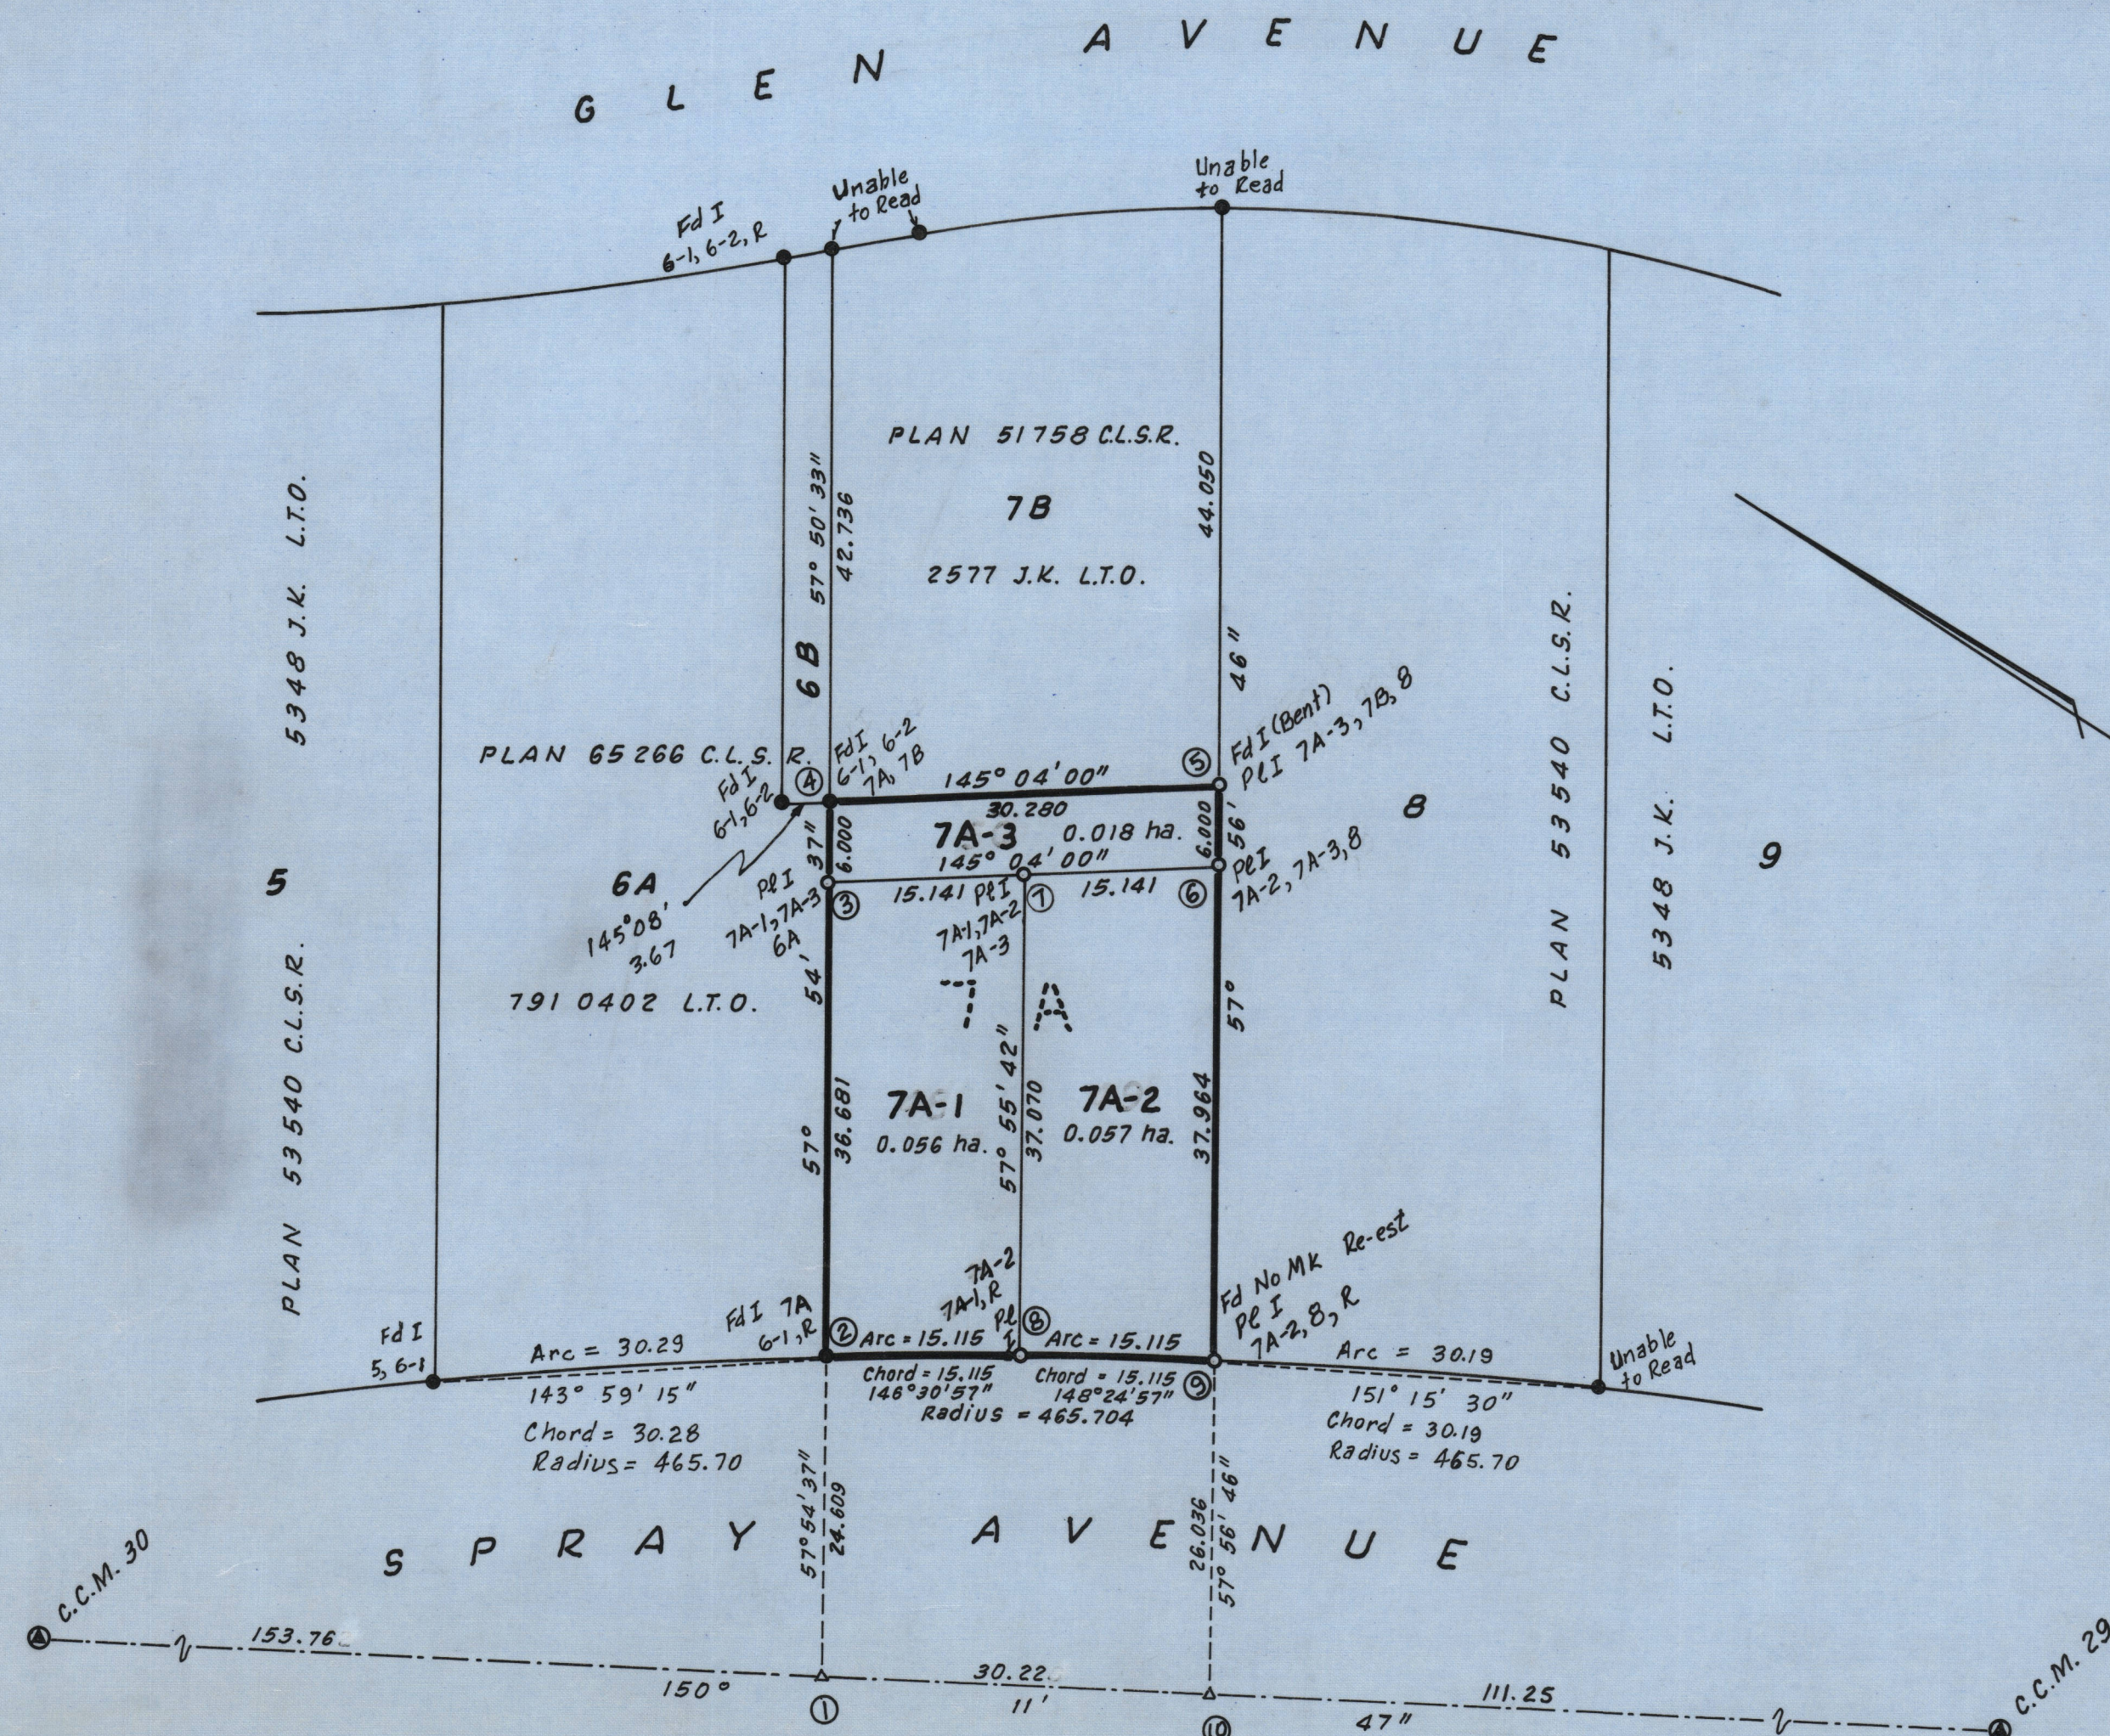

STM CO-ORDINATE TABLE		
MONUMENT	N	E
1	5671216.72	100162.135
2	5671229.79	100182.98
3	5671249.28	100214.05
4	5671252.46	100219.13
5	5671227.64	100236.47
6	5671224.46	100231.385
7	5671236.87	100222.71
8	5671217.19	100191.30
9	5671204.32	100199.215
10	5671190.505	100177.15
CCM 29	5671093.99	100232.44
CCM 30	5671350.11	100085.73